




1 Boardwalk Detailed Plan - Part 1
Scale 1 : 50

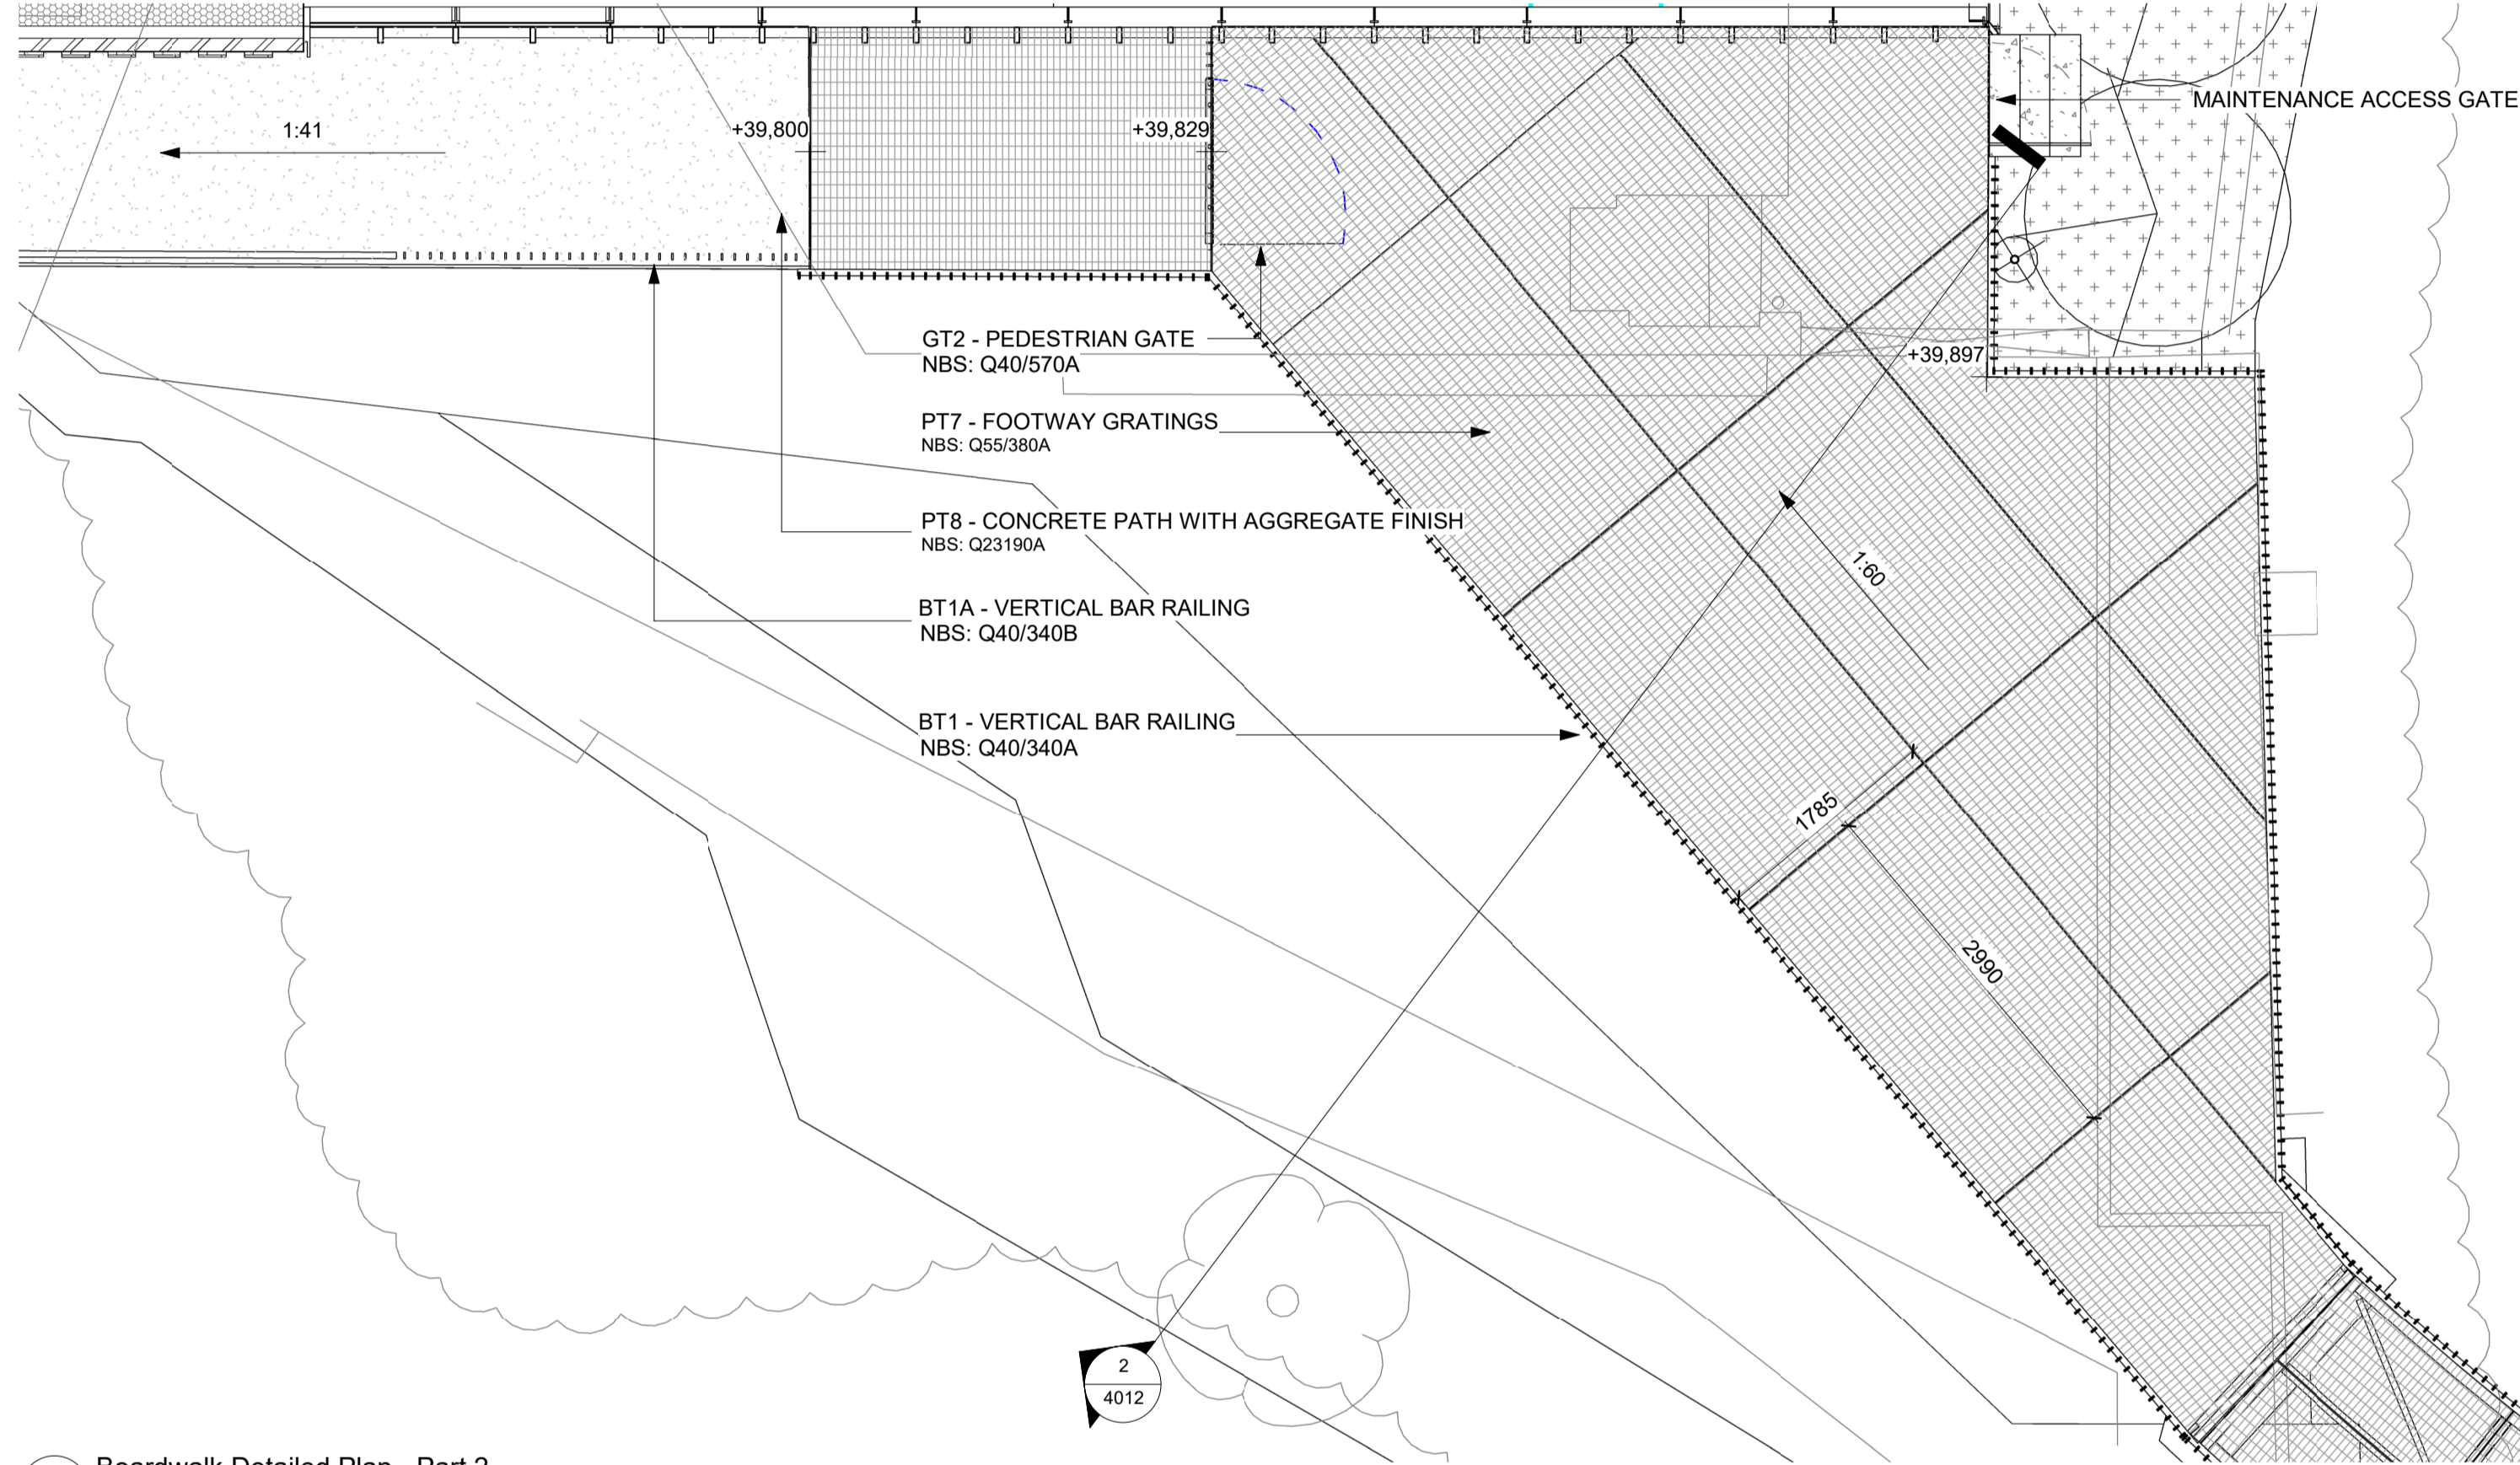


2 Boardwalk Detailed Plan - Part 2
Scale 1 : 50

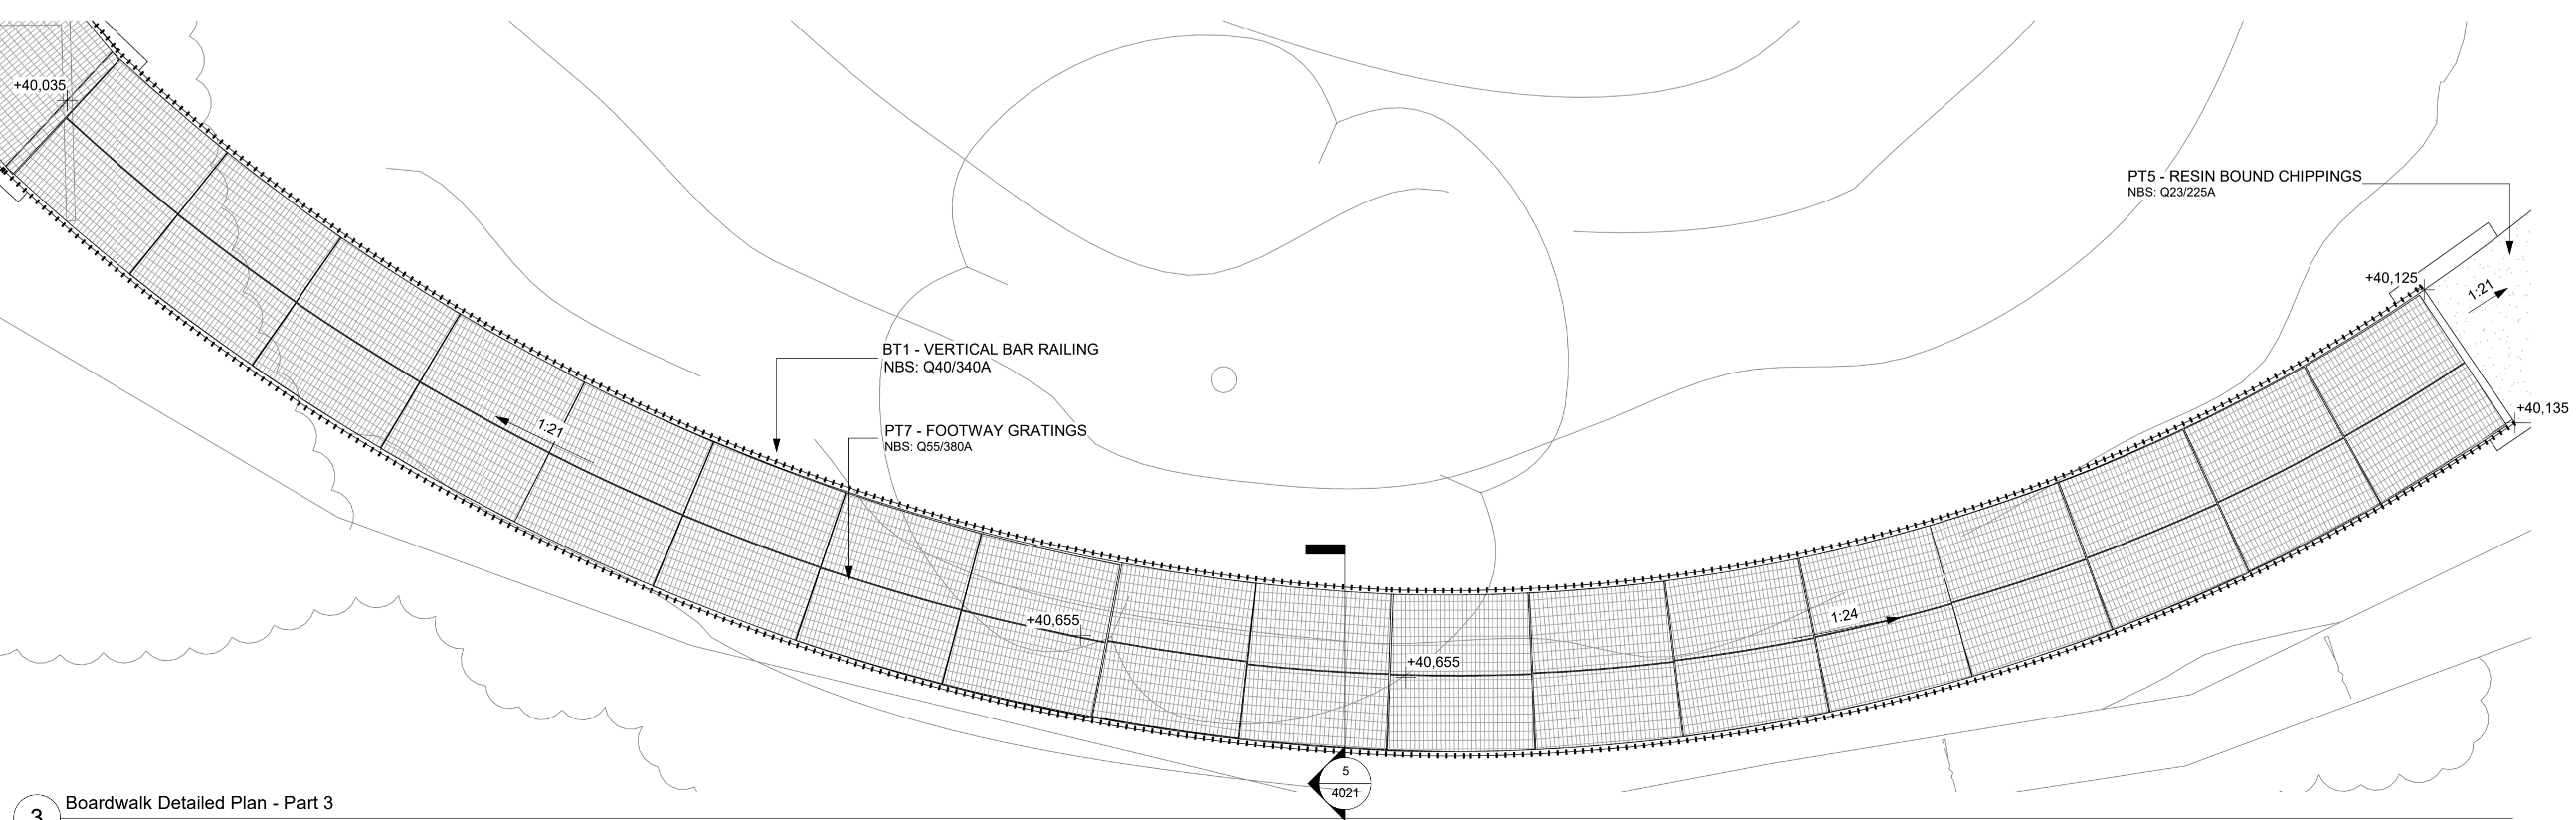


3 Boardwalk Detailed Plan - Part 3
Scale 1 : 50

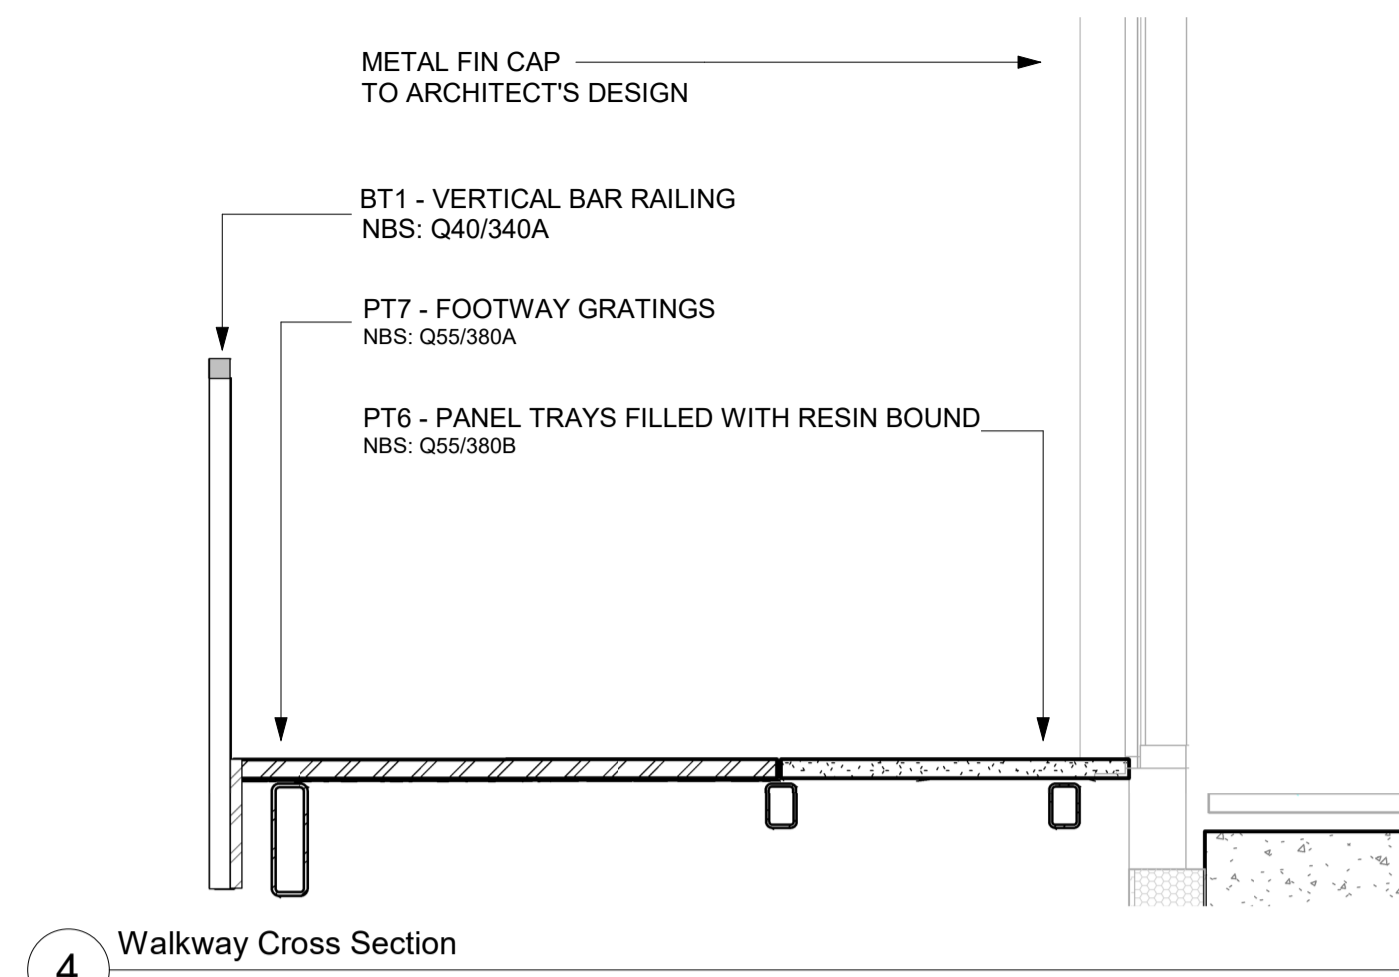

4 Walkway Cross Section
Scale 1 : 20

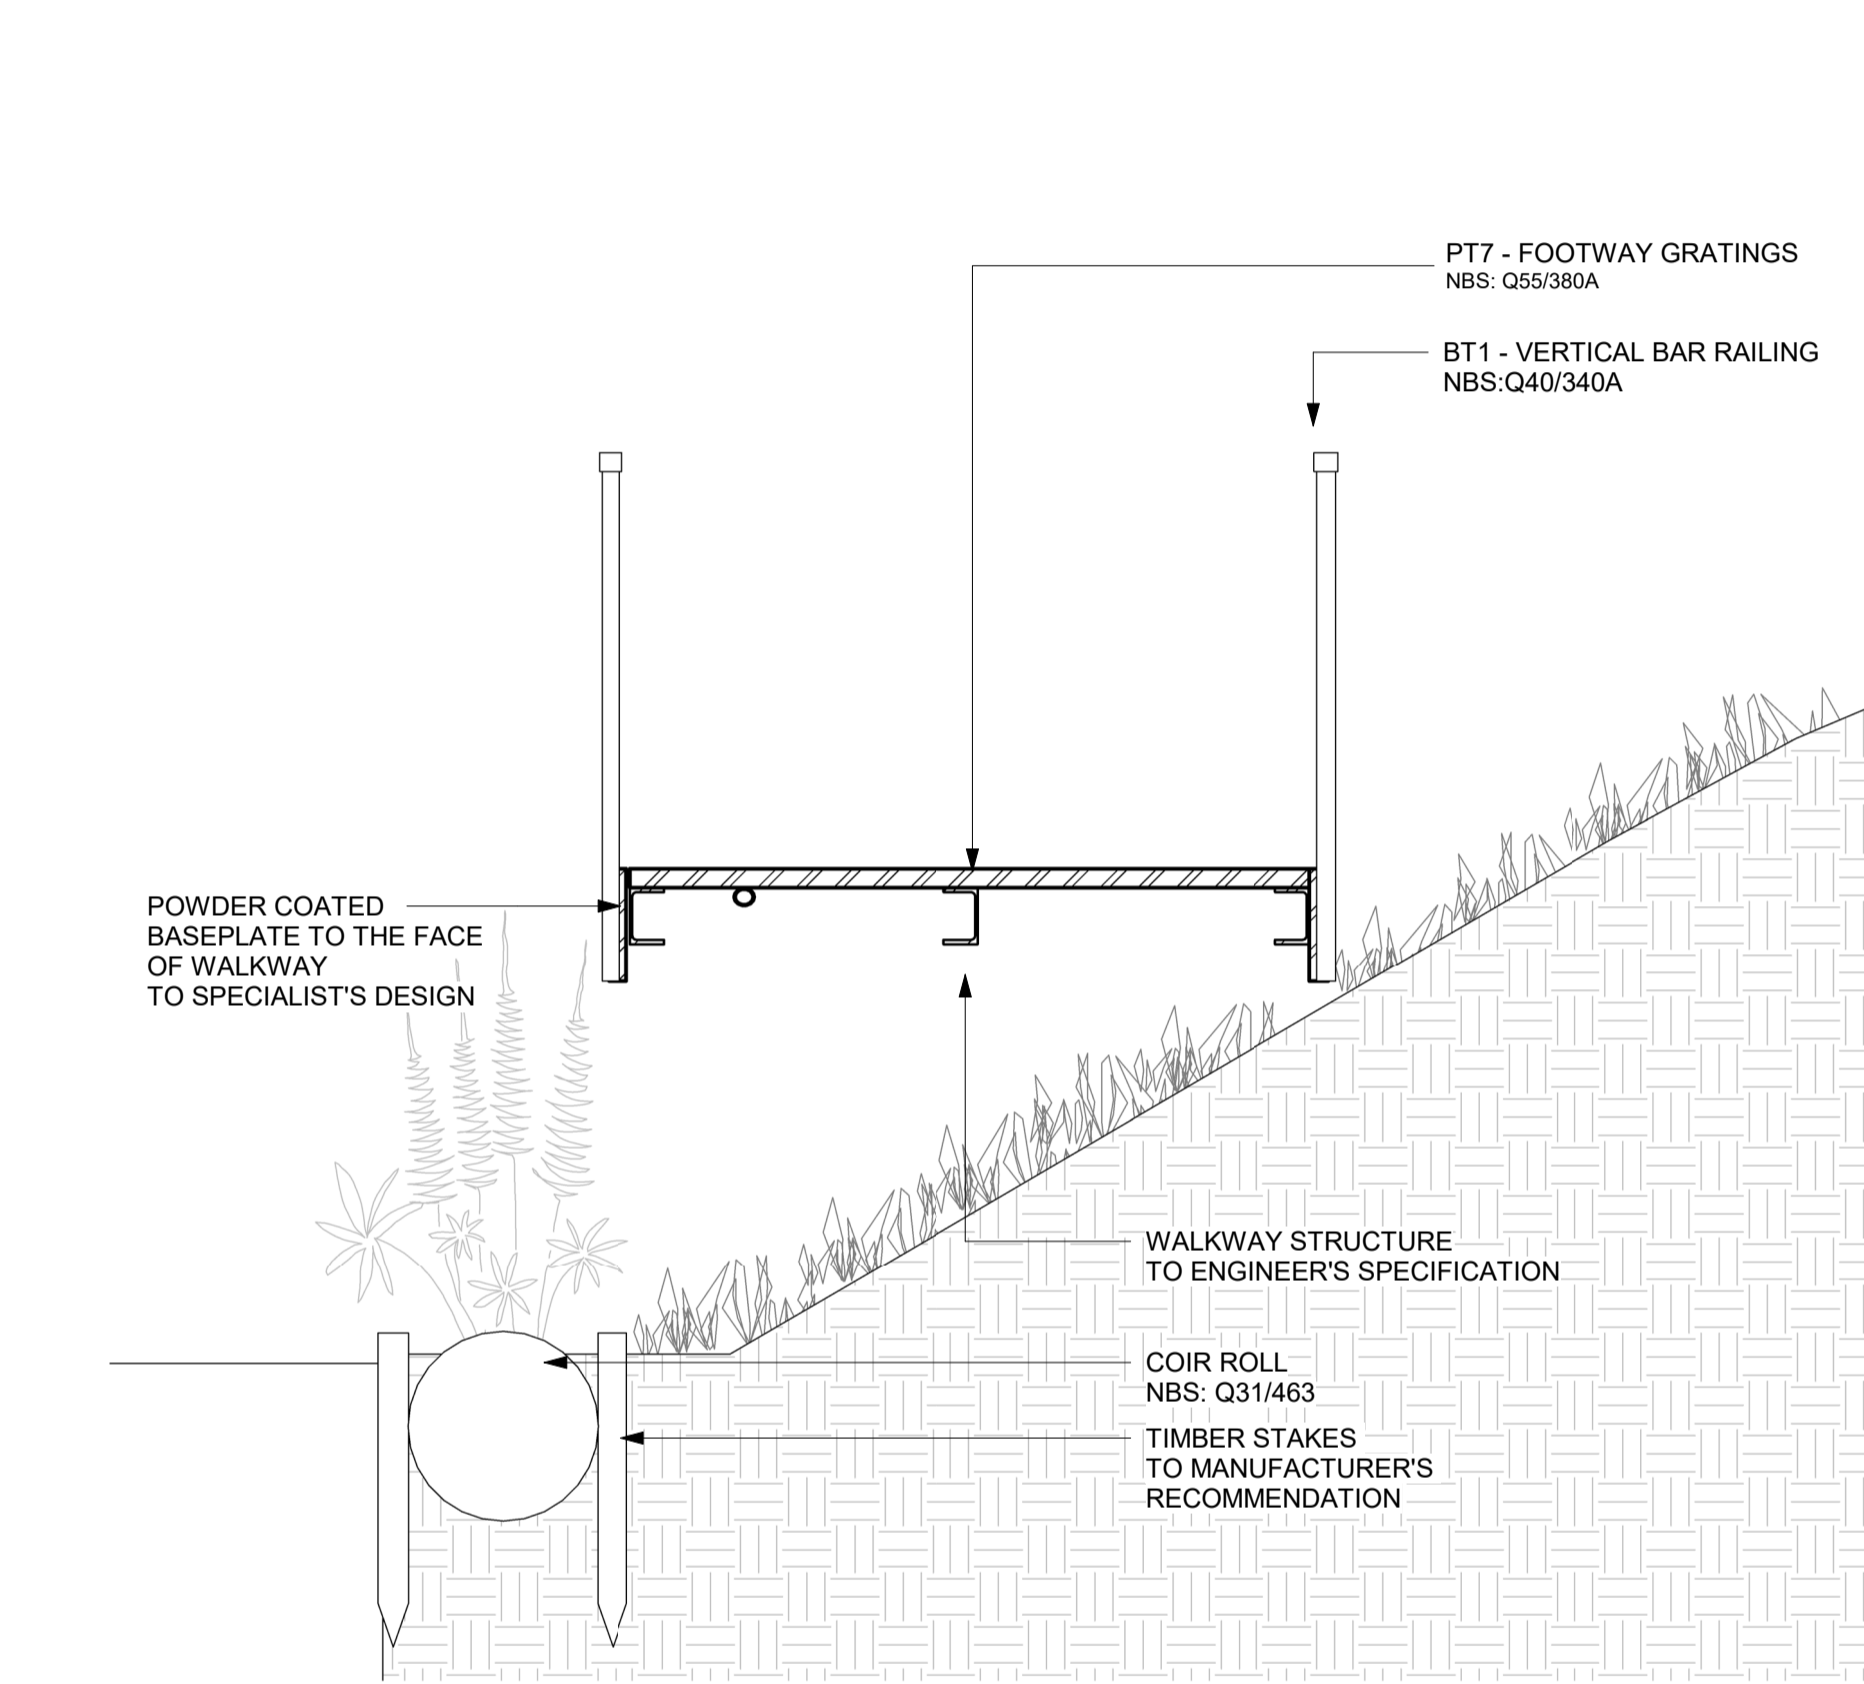

5 Detailed Section - Motte Walkway
Scale 1 : 20

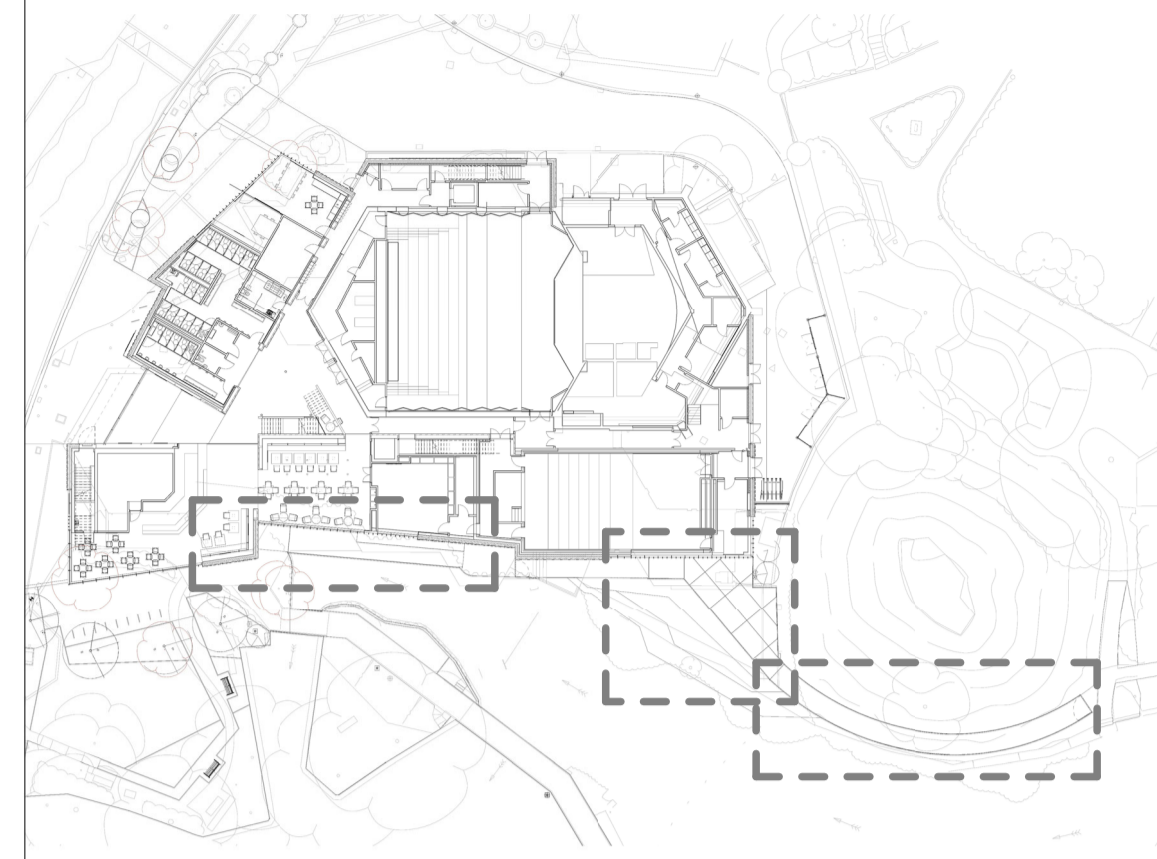

LOCATION PLAN

Notes
1. This drawing is the property of fabrik ltd. It must not be copied or reproduced without written consent.
2. Only figured dimensions are to be taken from this drawing. All contractors must visit site and be responsible for taking and checking all dimensions related to the works shown on the drawing.

No.	Date	Reason	AC	Name
T03	13/05/2021	Issued for Tender / Stage 4	AC	
T02	03/03/2021	Issued for Tender - Draft	AC	
Revisions				

fabrik

First Floor
4-8 Emerson Street
London
SE1 9DU

T : 0207 620 1453
F : 0207 261 9126
E : london@fabrikuk.com
W : www.fabrikuk.com

Project
Hertford Theatre for
East Herts District Council

Drawing
Boardwalk - Design intent

Scale	Date	Approved	Checked	Drawn
As indicated@A1	Feb '21	-	RW	AC

Project No.	Drawing No.	Revision
D2823	FAB-XX-XX-DR-L	4021 T03

<input type="checkbox"/> Preliminary	<input type="checkbox"/> Issued for Design/Information
<input type="checkbox"/> Issued for Planning Approval	<input checked="" type="checkbox"/> Issued for Tender
<input type="checkbox"/> Issued for Construction	<input type="checkbox"/> As Built

Drawing sheet size - A1

Copyright Reserved ©