



NOTES

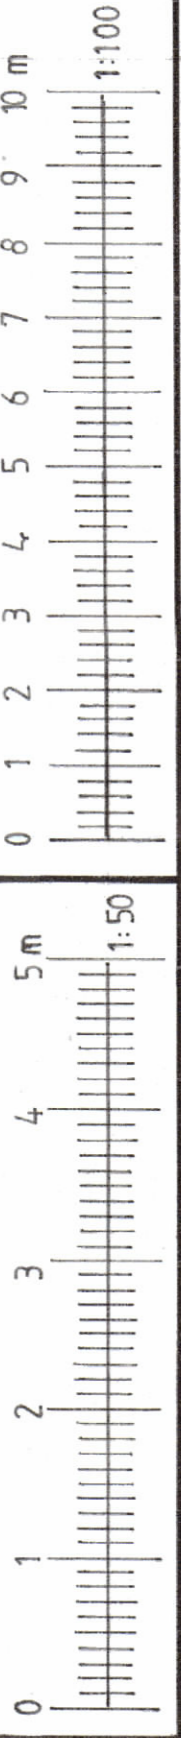

A1

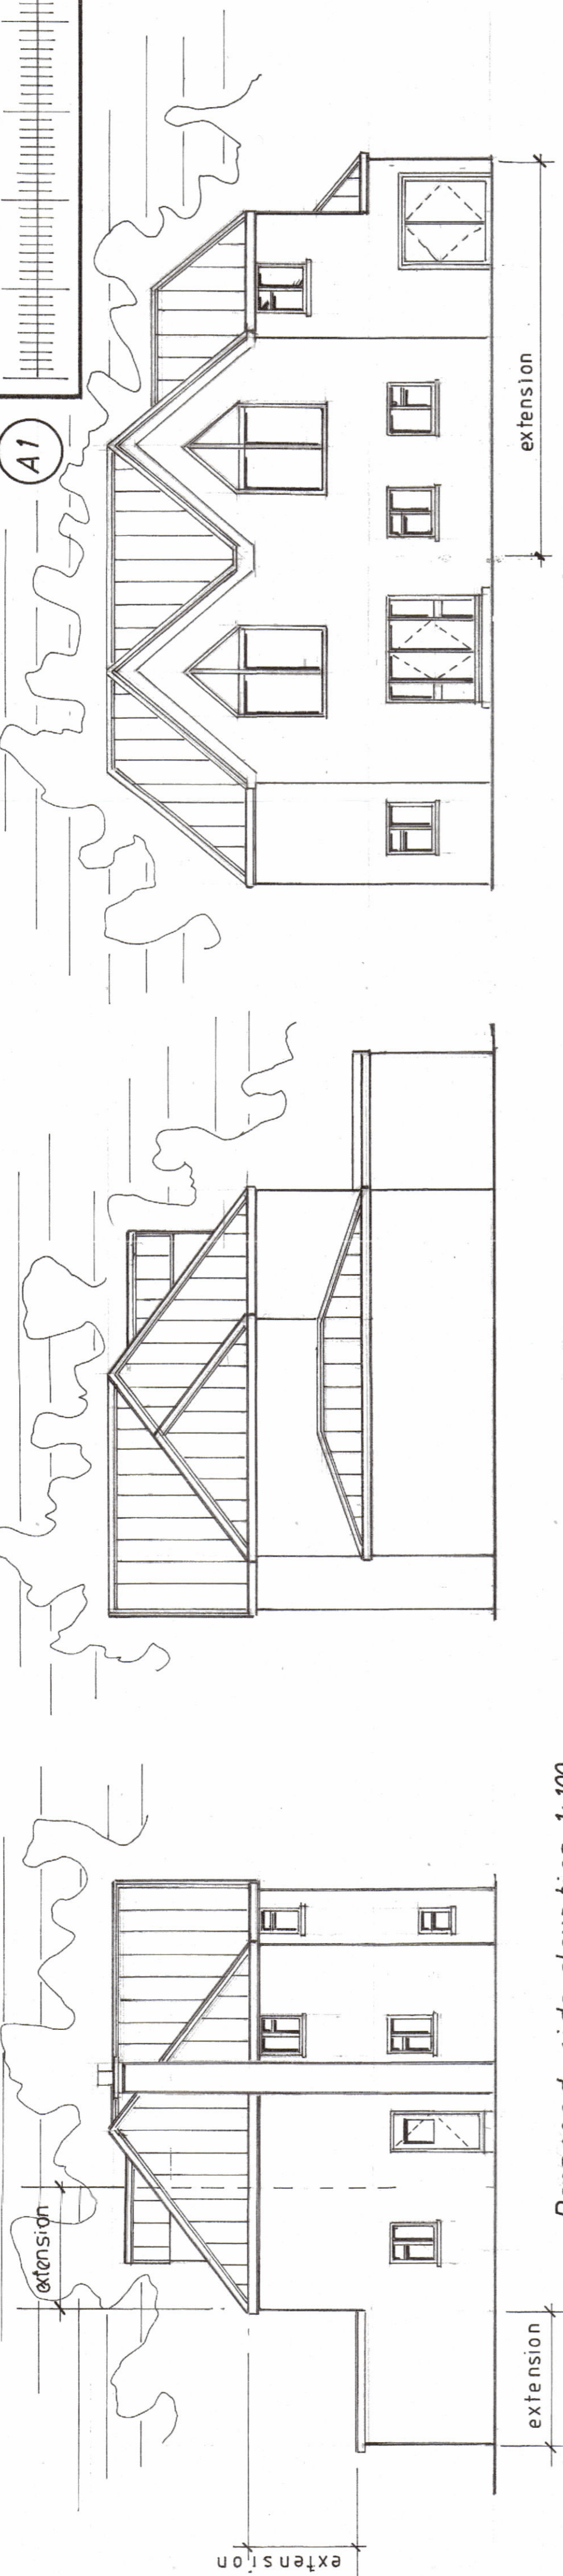


Proposed side elevation 1:100

Proposed side elevation 1:100

Proposed front elevation 1:100



Proposed rear elevation 1:100

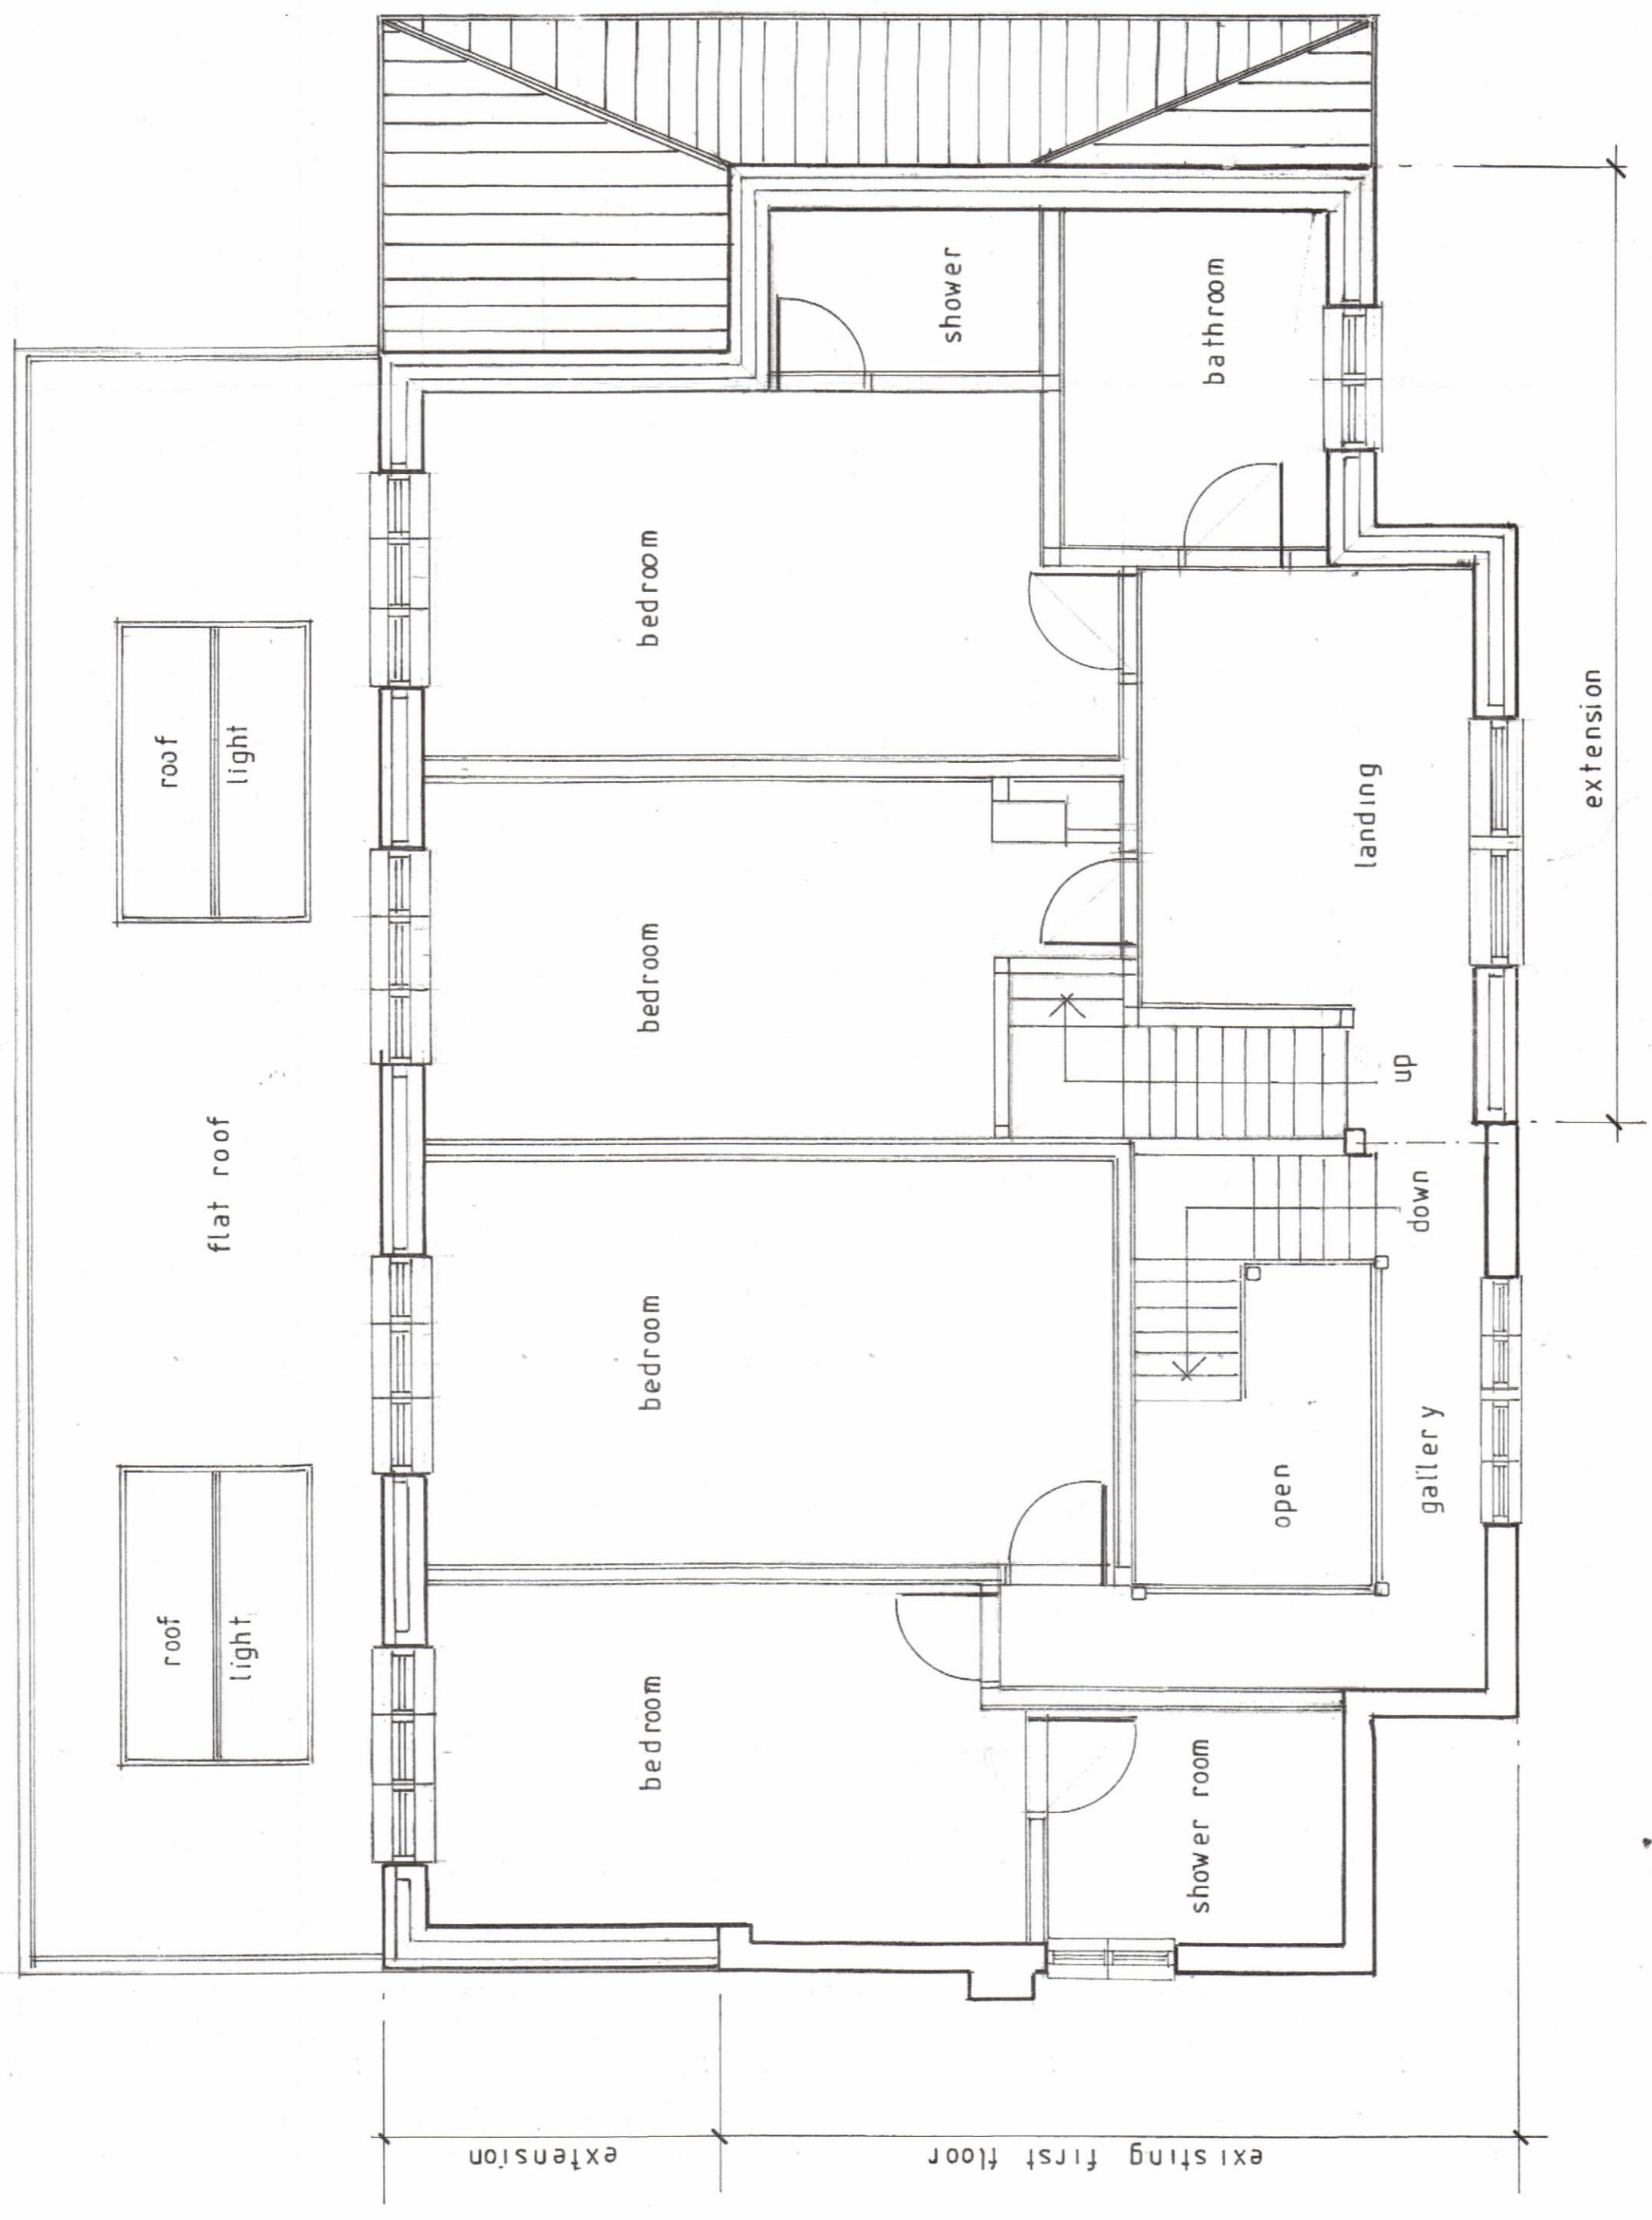

Proposed first floor plan 1:50

Ref	Detail	Date

LOCATION	29 BISHOPS ROAD
	TEWIN
	AL6 ONP
SCALE	AS SHOWN
DATE	DEC 2023
DRG N°	AMMENDMENT
	D/SE/102