
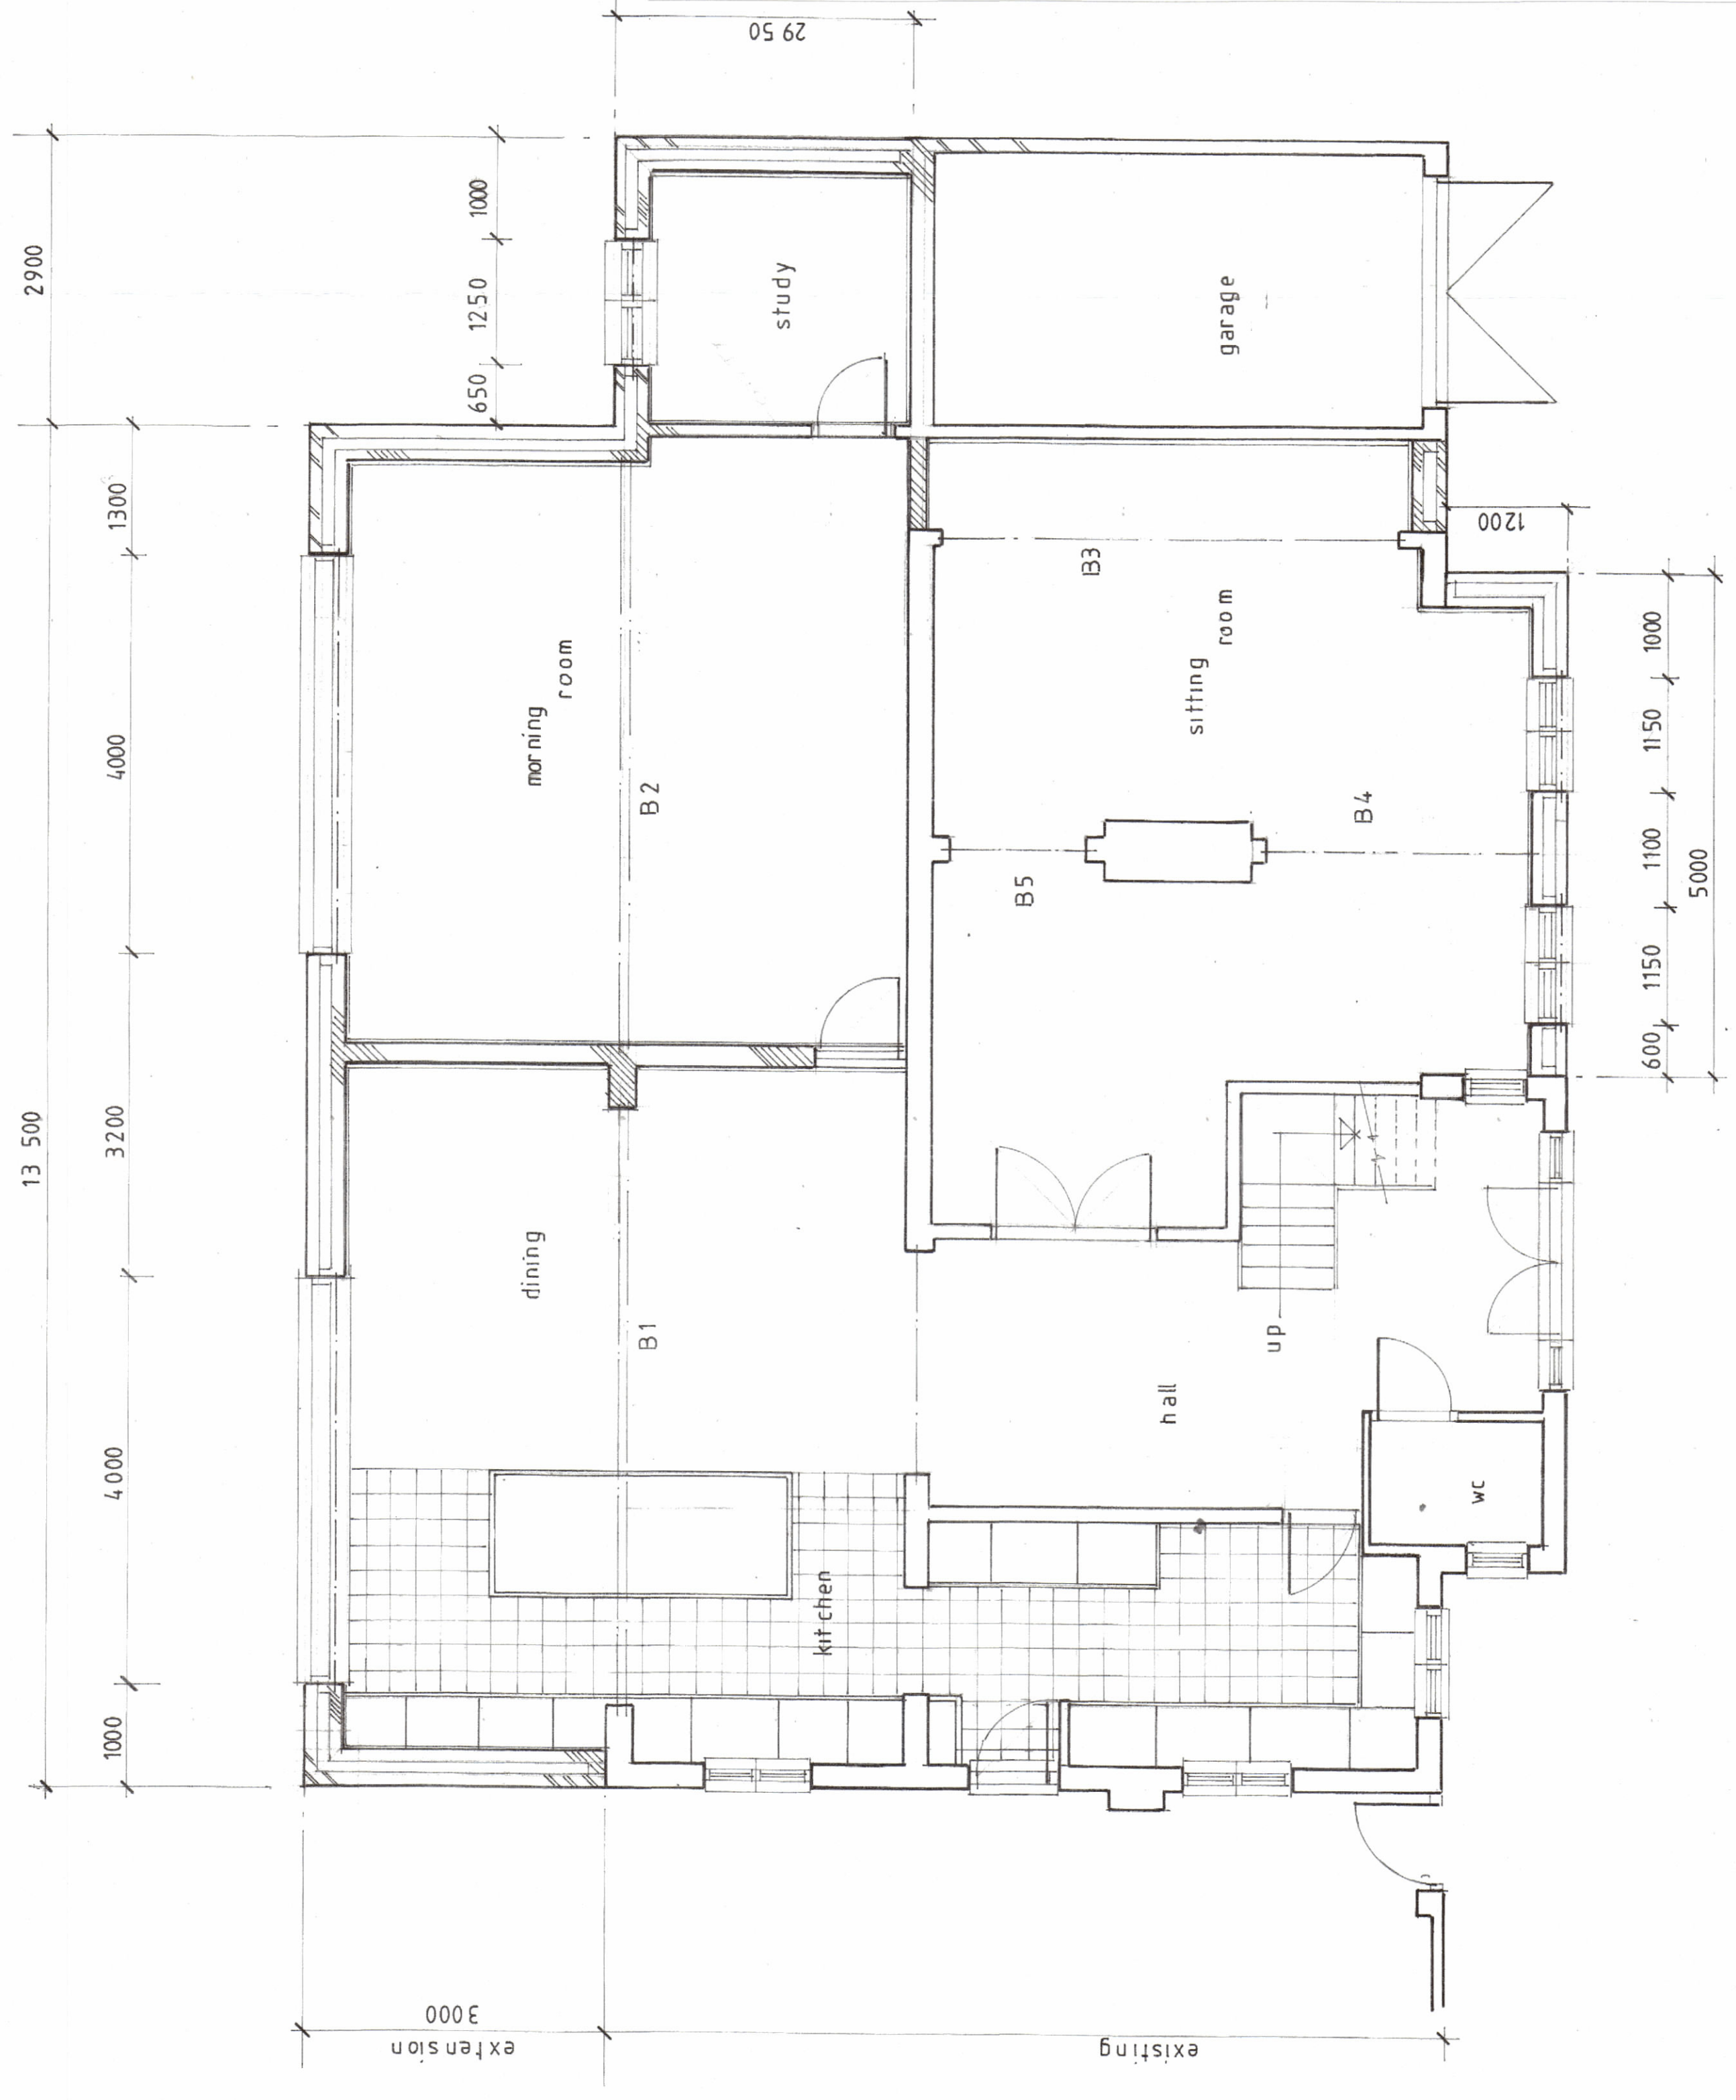


A1

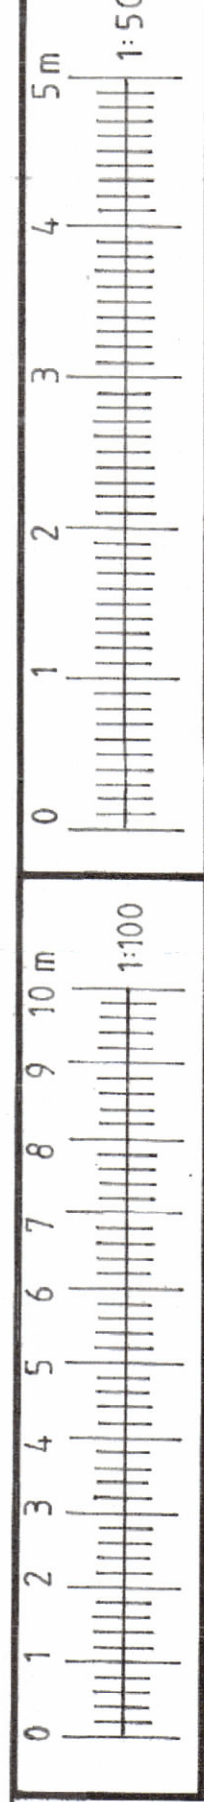

Proposed ground floor 1:50

Ref	Detail	Date

LOCATION 29 BISHOPS ROAD TEWIN AL6 ONP	
SCALE AS SHOWN	DATE DEC 2023
DRG N° DB/SE/101	AMMENDMENT