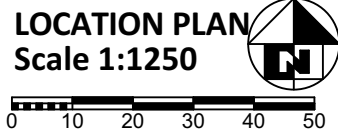
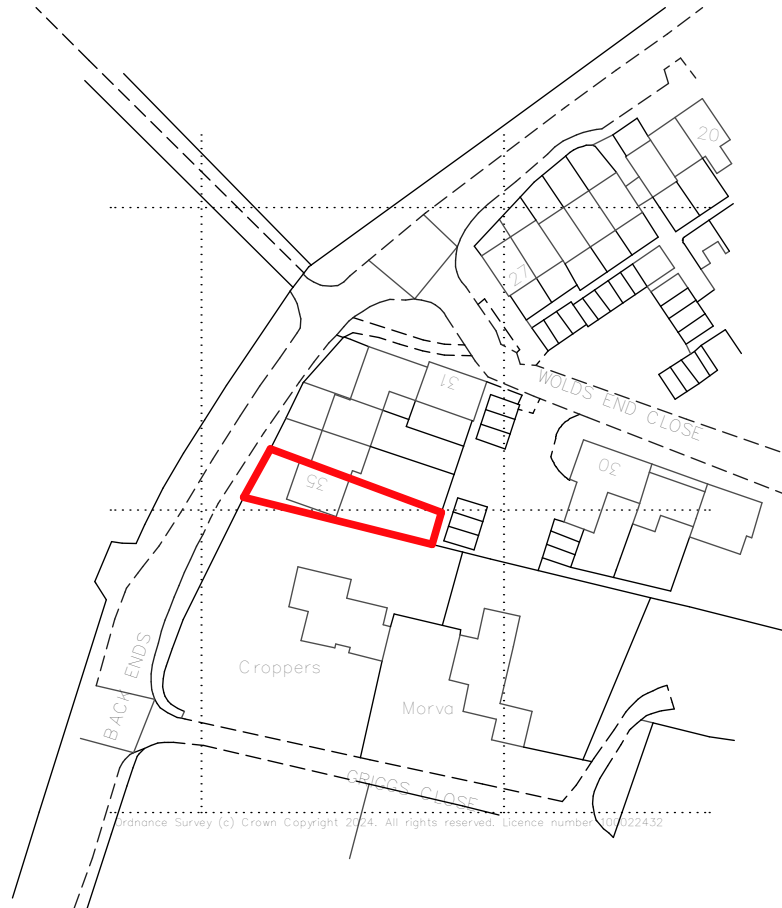


Check all dimensions on site before proceeding with any work and notify the designer if any discrepancies are found with this drawing

Do not scale this drawing always use dimensions provided in preference

LOCATION PLAN
Scale 1:1250

 <p>SAM RUSSELL MCIAT AssocRICS Architectural Design & Planning</p> <p>2 st David's Walk, Newbold-on-Stour Stratford-upon-Avon, Warwickshire, CV37 8UT www.srplanning.co.uk sam@srplanning.co.uk 01789 450820 / 07399 487123</p> <p>Part of Sam Russell Group Ltd. Registered in England & Wales No 12711952</p>		Drawing Title 		Drawing Scale 1:1250 @ A4	
		LOCATION PLAN			
		Drawing Number 2507 - P4		Revision	