



window cill

window 1

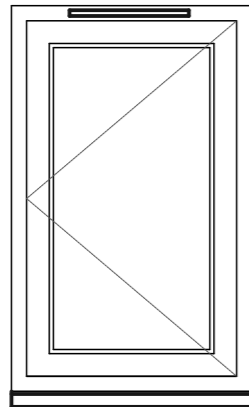


window cill

window 2

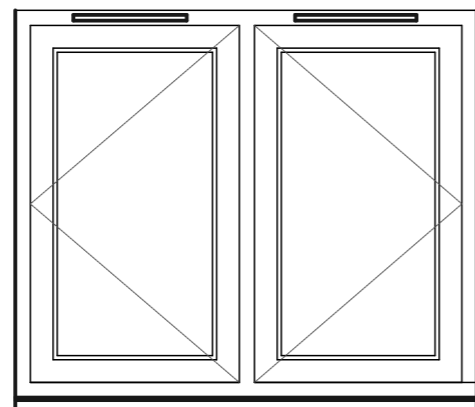


window cill

window 3

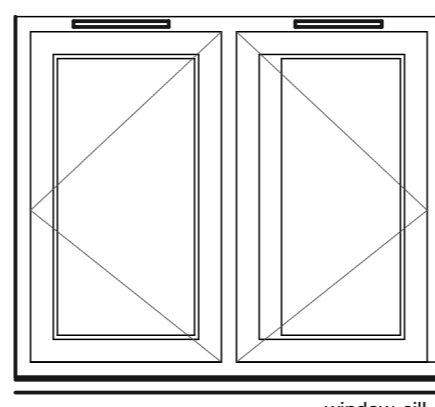


window cill

window 4 and 6

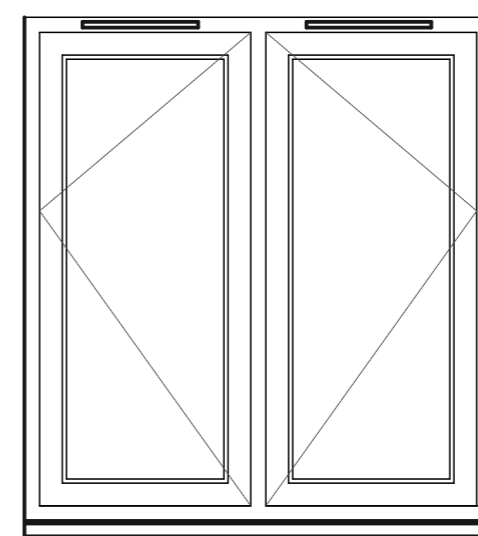


window cill


window 5

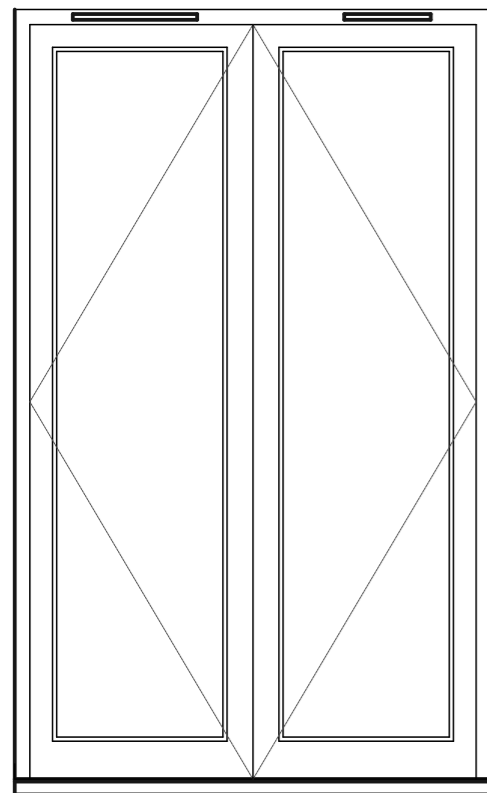

french doors 7

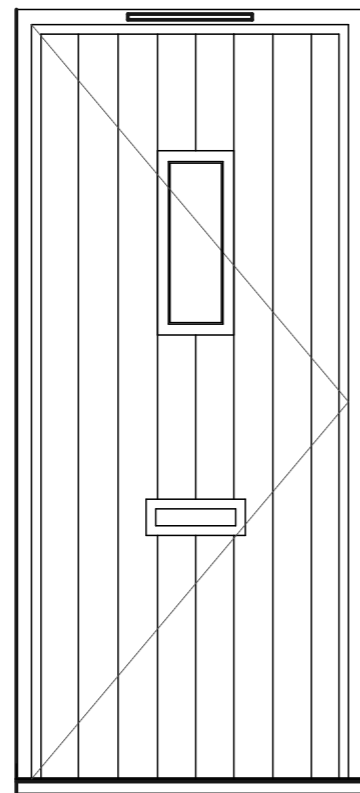


front door 8

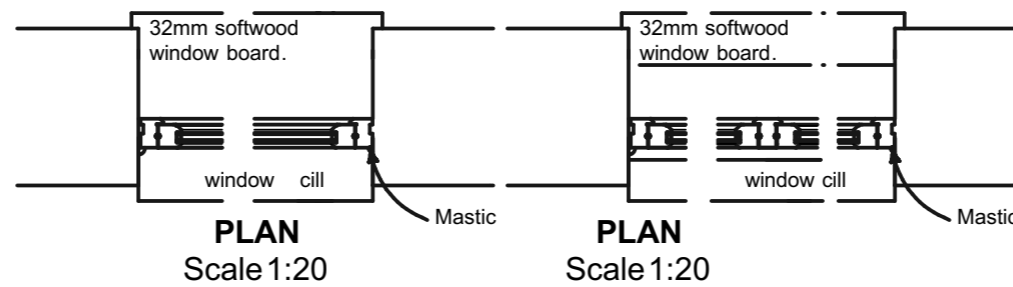

PLAN
Scale 1:20

PLAN
Scale 1:20

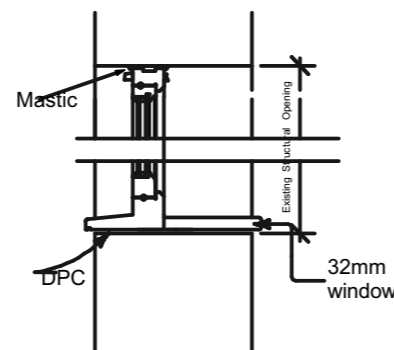

SECTION
Scale 1:20

UPVC flush casement windows in Jacobean Walnut exterior with a white interior surface in existing structural opening

Large scale details

1:20

Revision	Date



2 st David's Walk, Newbold-on-Stour
Stratford-upon-Avon, Warwickshire, CV37 8UT

sam@srplanning.co.uk 01789 450820 / 07399 487123

www.srplanning.co.uk

Part of Sam Russell Group Ltd. Registered in England & Wales No 12711952

Mr and Mrs Parker


Number 35
Wolds End Close
Chipping Campden
Gloucestershire
GL55 6JW

Project Title

Replacement windows

Drawing Title

PROPOSED LARGE SCALE DETAILS

Drawn by SR	Date	Drawing Scale 1:20 @ A3
		Drawing Number 2507 - P1
		Revision