
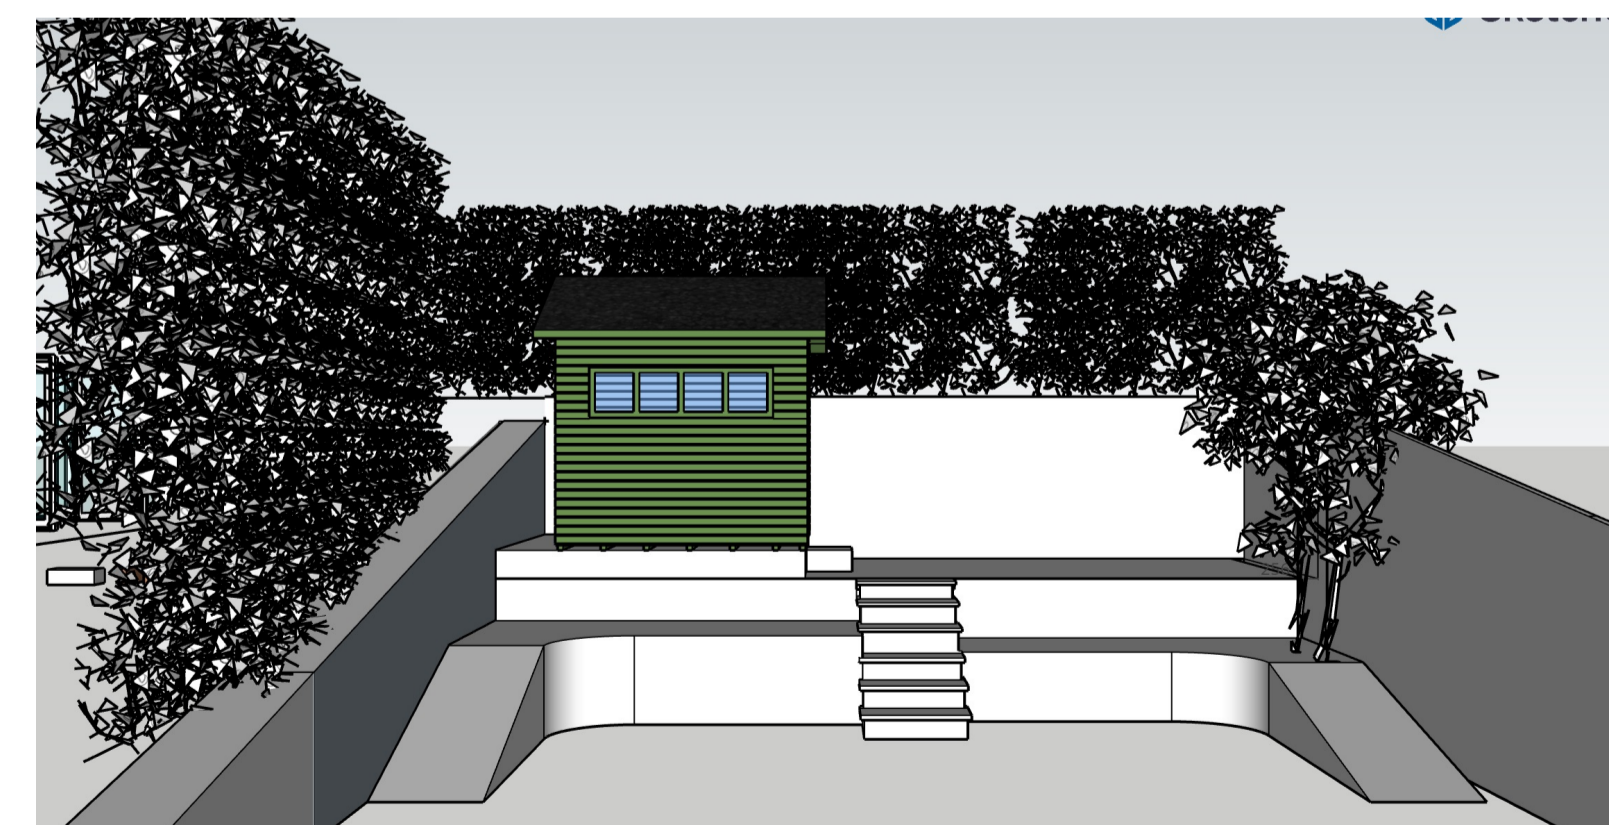


Isometrics not to scale

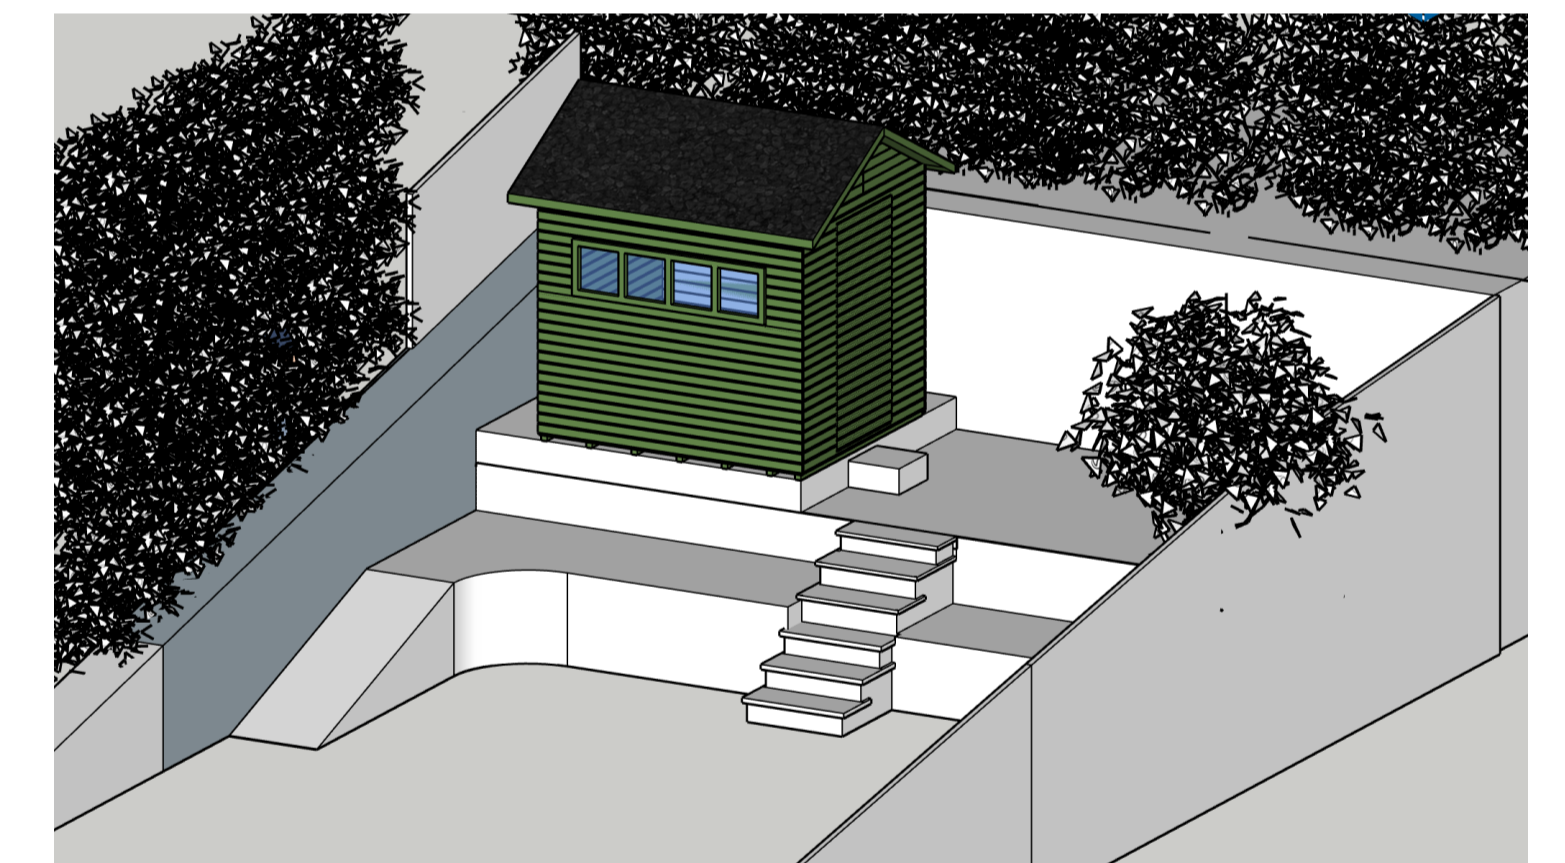

Current Shed Elevations

Scale 1:25 @ A1

Old Nags Head

20/01/24