


KEY

- EXISTING TREE
- PROPOSED TREE

305 PROPOSED TREE PLAN
Scale: 1:200

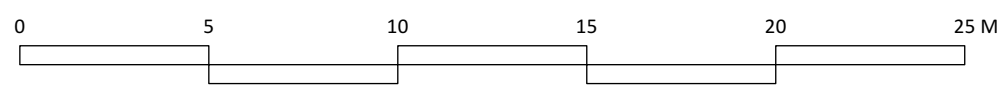

JUSTIN SPINK
GARDEN DESIGN

CLIENT:
MR & MRS HOLMES

PROJECT TITLE:
CHURCH WESTCOTE MANOR
CHURCH WESTCOTE
OX7 6SG

DRAWING TITLE:
PROPOSED TREE PLANTING PLAN

PROJECT MANAGER: PROJECT ID:
CHURCH WESTCOTE MANOR

DRAWN BY: SHEET SCALE:
JS | EO | LS 1:200 @ A3

REVIEWED BY: DRAWING NUMBER:
JS HOL-305

DATE:
24/01/2024

JUSTIN SPINK LIMITED
WOOLSTONE MILL HOUSE, FARINGDON, OXON, SN7 7QL
T: +44 (0)1367 821032, INFO@JUSTINSPINK.COM
WWW.JUSTINSPINK.COM