


302 **EXISTING LAYOUT**
Scale: 1:200

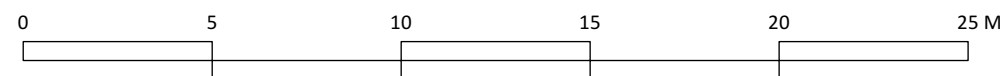

JUSTIN SPINK
GARDEN DESIGN

CLIENT:
MR & MRS HOLMES

PROJECT TITLE:
CHURCH WESTCOTE MANOR
CHURCH WESTCOTE
OX7 6SG

DRAWING TITLE:
LANDSCAPE - EXISTING LAYOUT PLAN

PROJECT MANAGER:
PROJECT ID:
CHURCH WESTCOTE MANOR

DRAWN BY:
JS | EO
SHEET SCALE:
1:200 @ A3

REVIEWED BY:
JS
DRAWING NUMBER:
HOL-302

DATE:
24/01/2024

JUSTIN SPINK LIMITED
WOOLSTONE MILL HOUSE, FARINGDON, OXON, SN7 7QL
T: +44 (0)1367 821032, INFO@JUSTINSPINK.COM
WWW.JUSTINSPINK.COM