



AA ELEVATION (WITH HEDGES & TREES)
Scale: 1:100




AA ELEVATION (HEDGES & TREES REMOVED FOR CLARITY)
Scale: 1:100

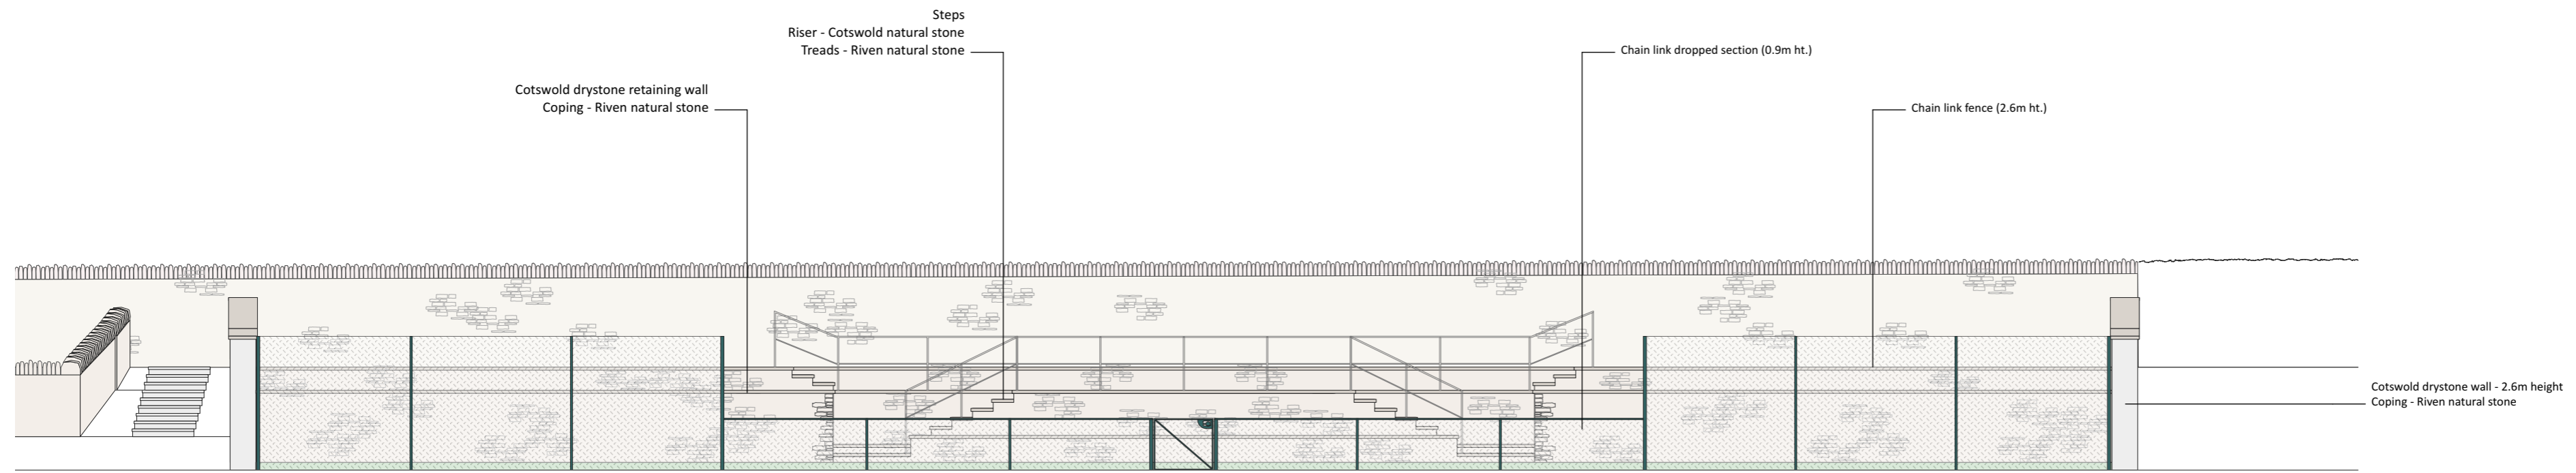



BB SECTIONAL ELEVATION
Scale: 1:100

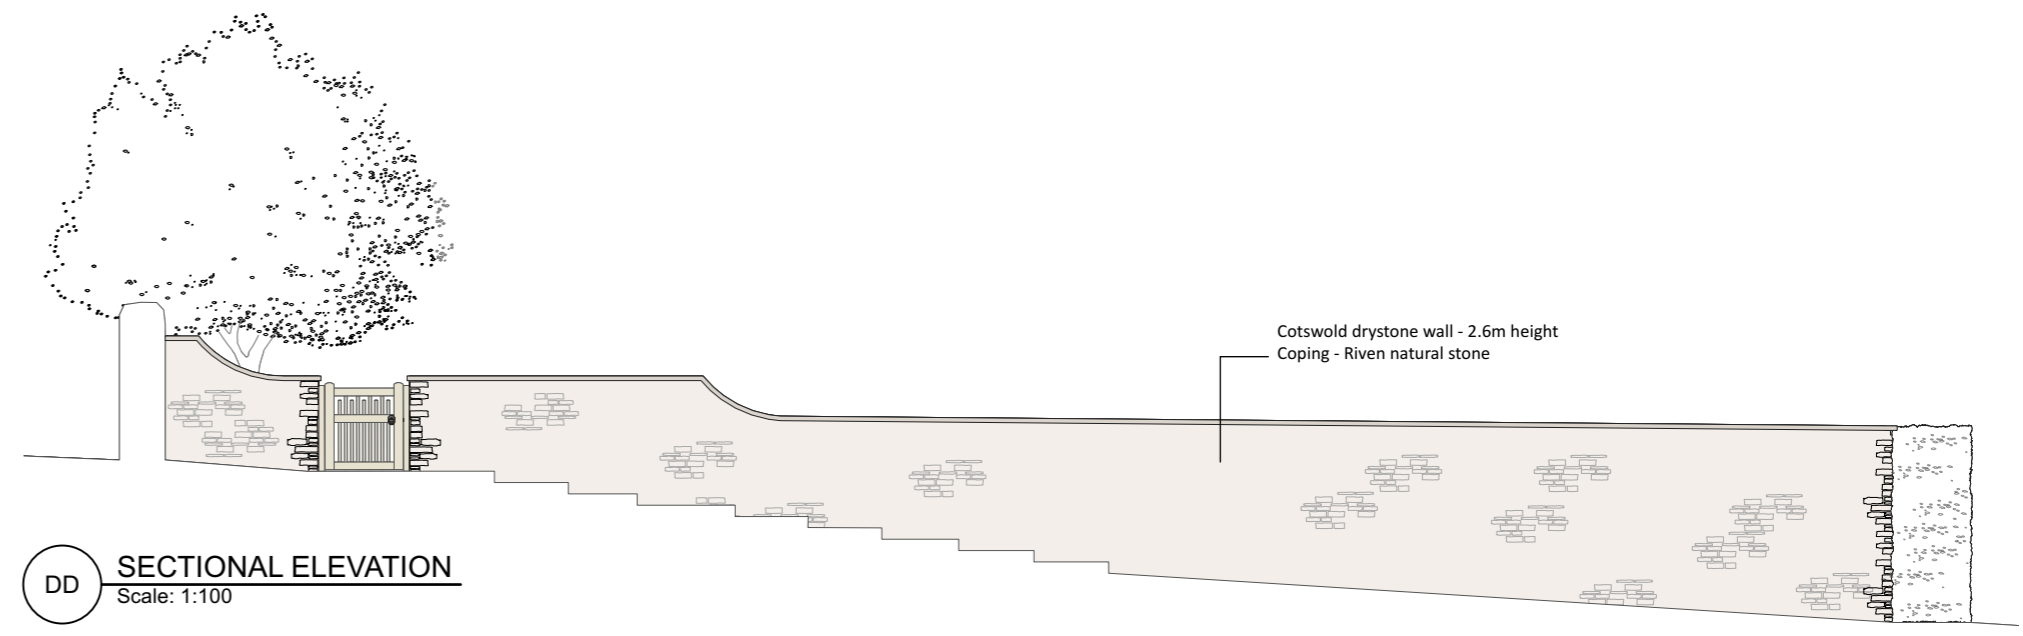


DD SECTIONAL ELEVATION
Scale: 1:100

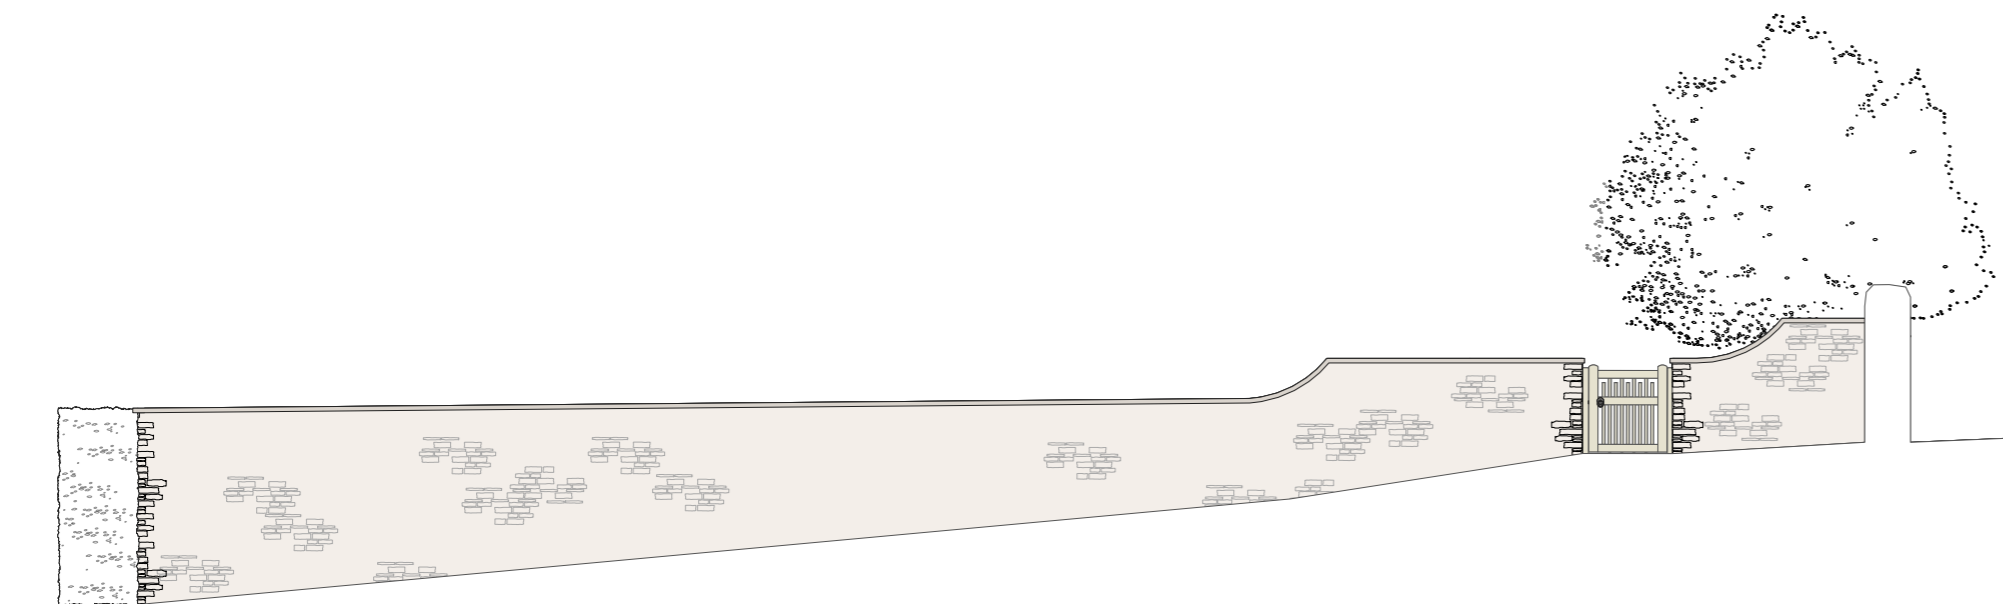

CC SECTIONAL ELEVATION
Scale: 1:100

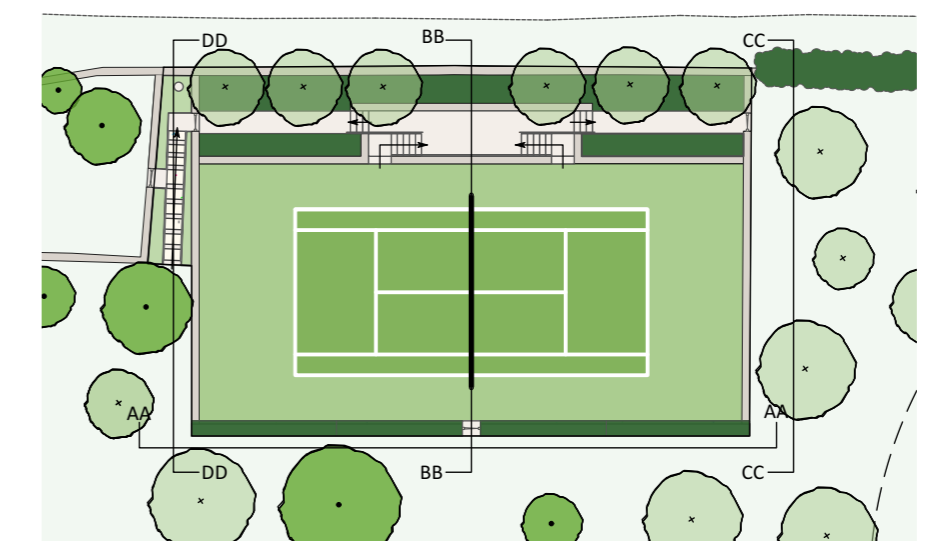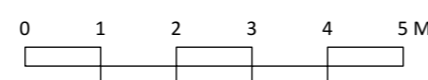

304 PLAN
Scale: 1:500

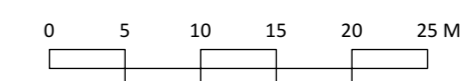

JUSTIN SPINK
GARDEN DESIGN

CLIENT:
MR & MRS HOLMES

PROJECT TITLE:
CHURCH WESTCOTE MANOR
CHURCH WESTCOTE
OX7 6SG

DRAWING TITLE:
PROPOSED TENNIS COURT ELEVATIONS

PROJECT MANAGER:
JUSTIN SPINK

PROJECT ID:
CHURCH WESTCOTE MANOR

DRAWN BY:
JS | EO

REVIEWED BY:
JS

DATE:
24/01/2024

SHEET SCALE:
1:100 | 1:500 @ A2

DRAWING NUMBER:
HOL-304

JUSTIN SPINK LIMITED
WOOLSTONE MILL HOUSE, FARINGDON, OXON, SN7 7QL
T: +44 (0)1367 821032, INFO@JUSTINSPINK.COM
WWW.JUSTINSPINK.COM