



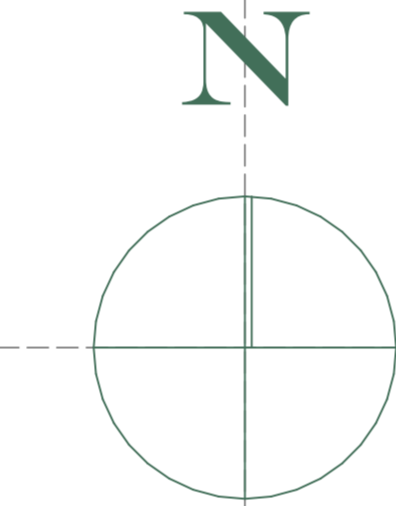

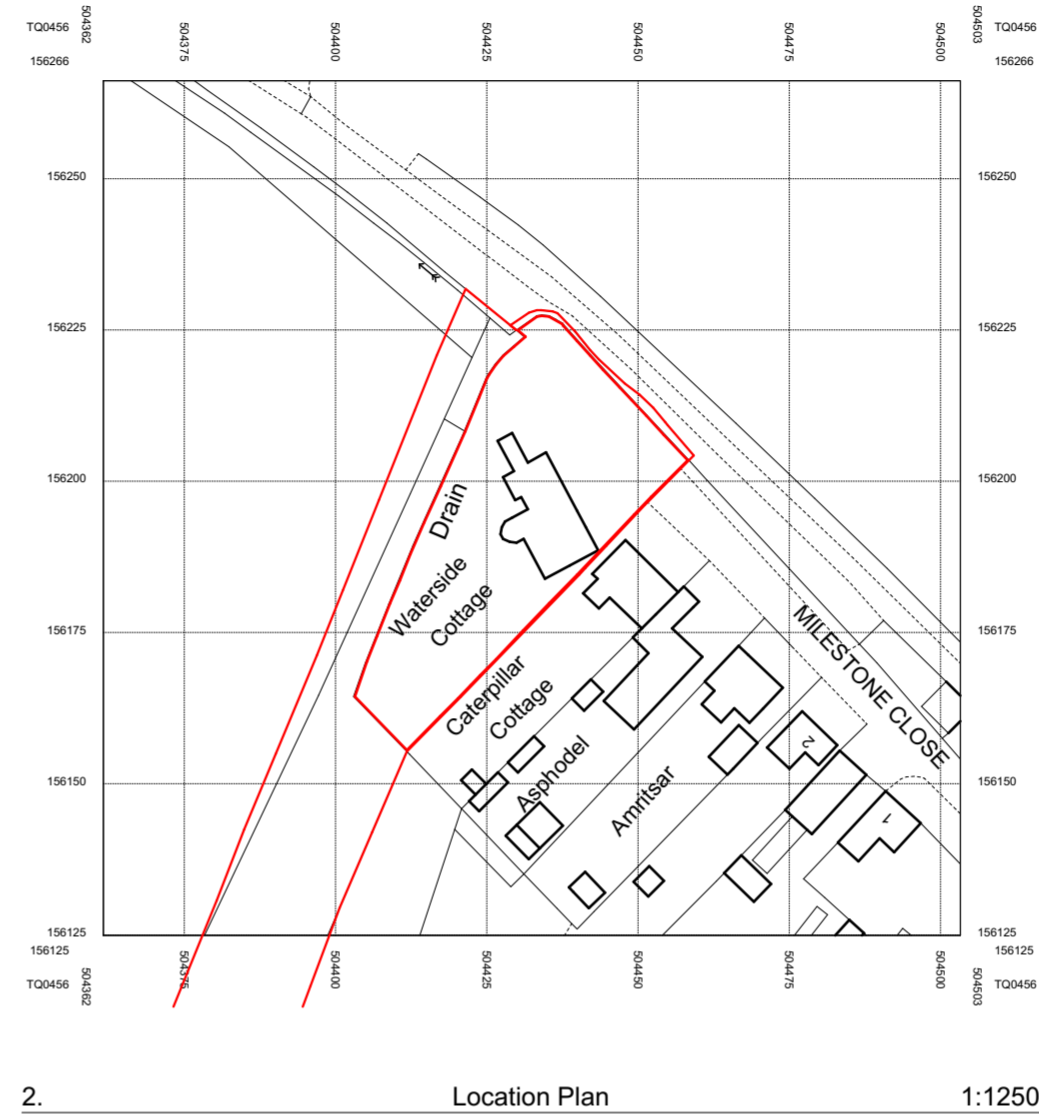

Data provider : Ordnance Survey
 Data provider: © Crown copyright 2023 Ordnance Survey License No.100053143



-  SITE BOUNDARY LINE
-  BOUNDARY LINE OF OTHER LAND OWNED BY APPLICANT

-  PROPOSED DEVELOPMENT



© 2024 NEIL WARNER ARCHITECTURE LTD
 ALL RIGHTS RESERVED
 info@neilwarner.co.uk
 01483 747705

CLIENT:
 Mr A Wells & Mrs C Steadman

PROJECT DESCRIPTION:
 Single Storey Rear and Side Extension

PROJECT STATUS:
 PLANNING ISSUE

SITE ADDRESS:
 Waterside Cottage, Ripley, Guildford, Surrey

Rev. 0

Date

Rev. Detail

SCALE: 1:500, 1:1250

PRINT: A2

CHECKED BY: NW

DATE: 16/02/2024 08:47

DRAWING TITLE:
 Location and Block Plan

DRAWING NUMBER:

A-101P

not for construction