
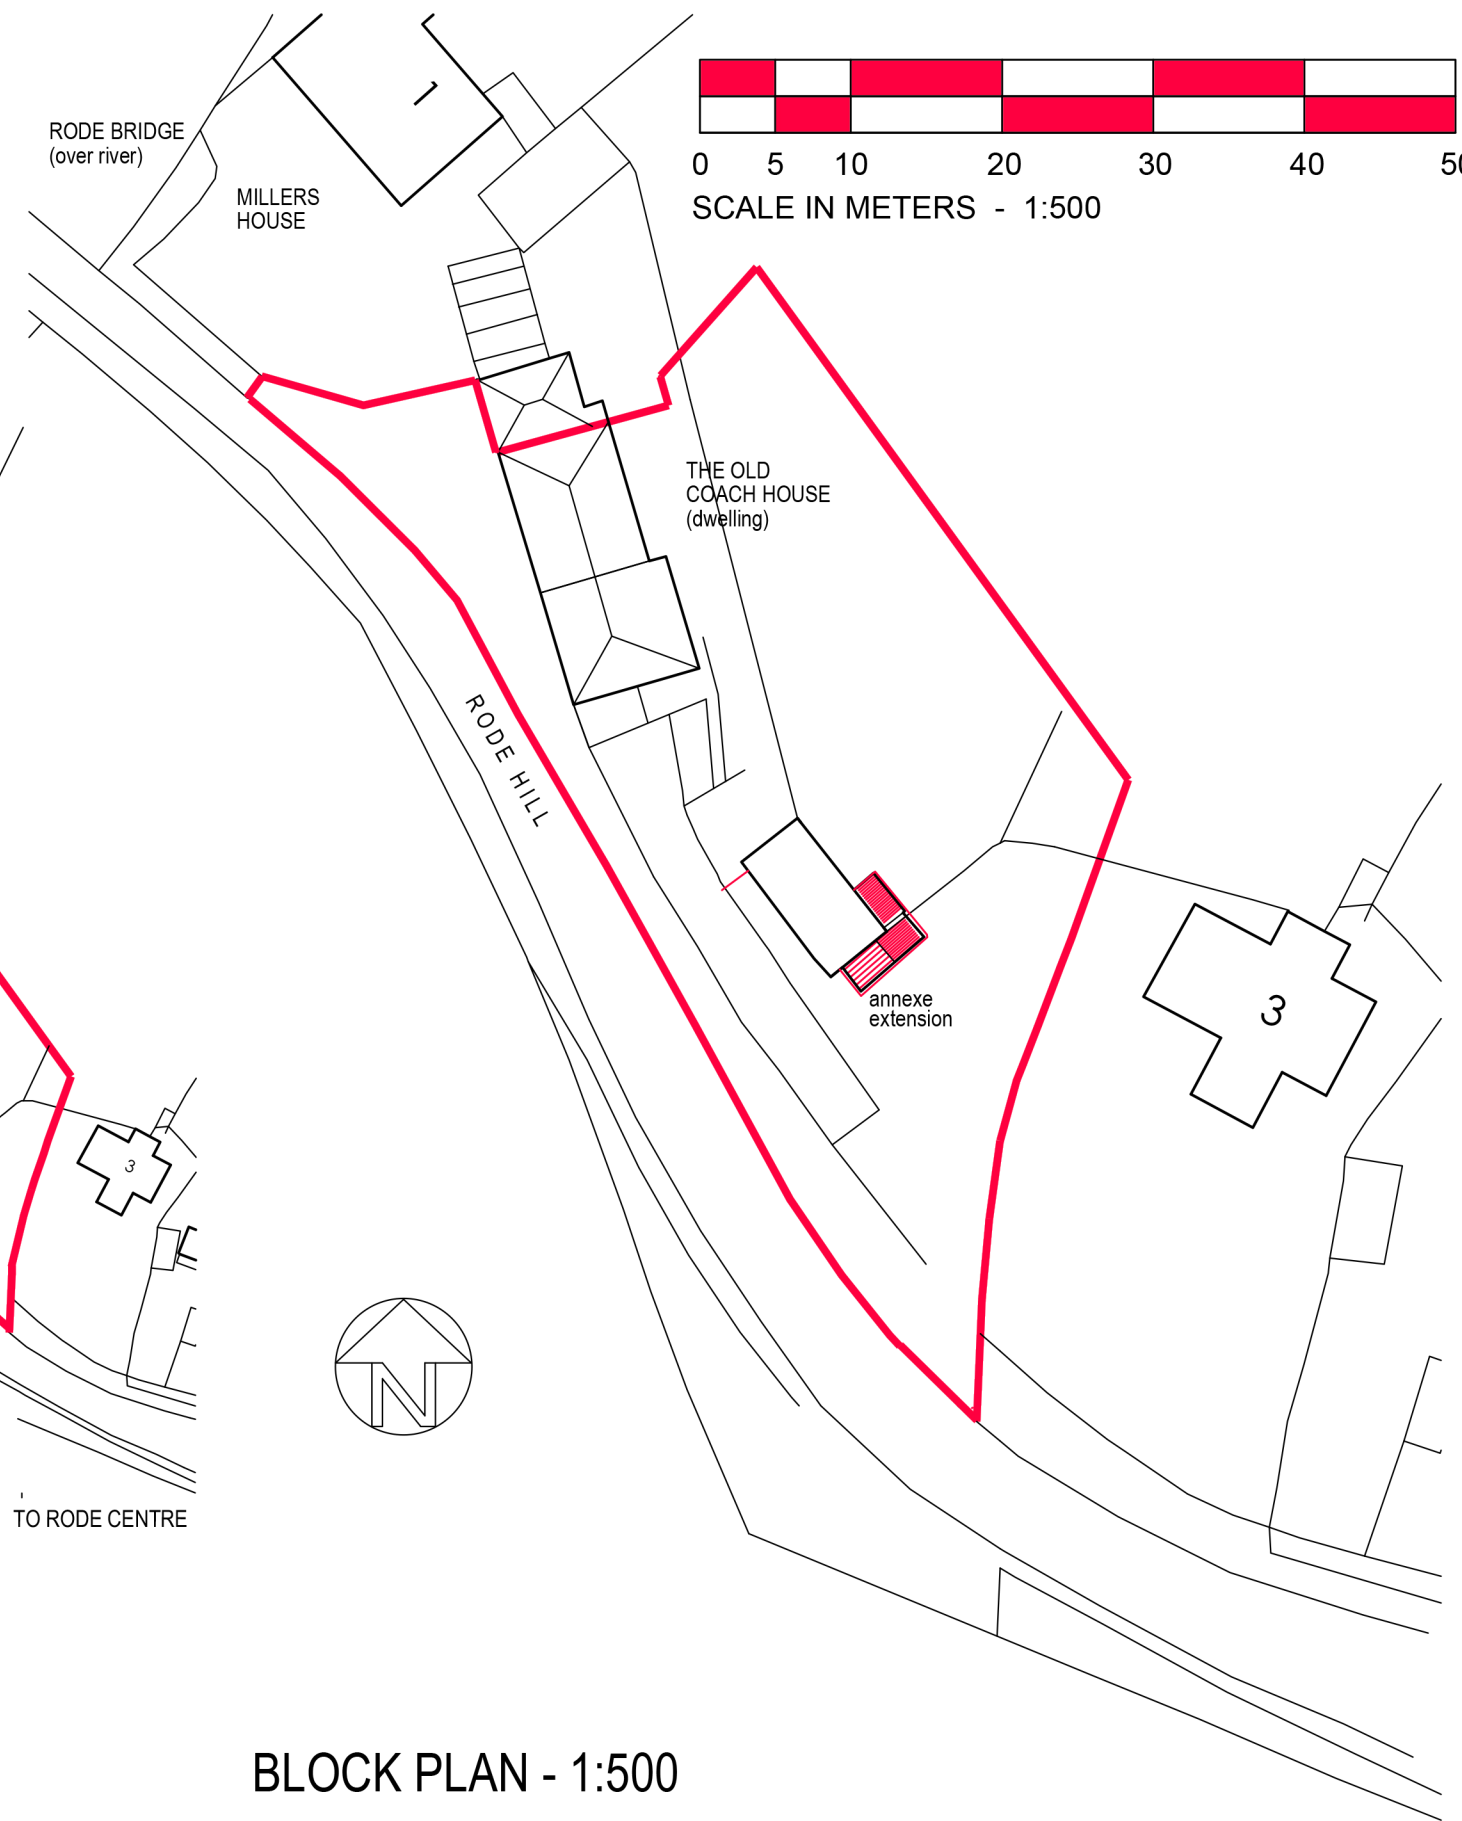


LOCATION PLAN - 1:1250

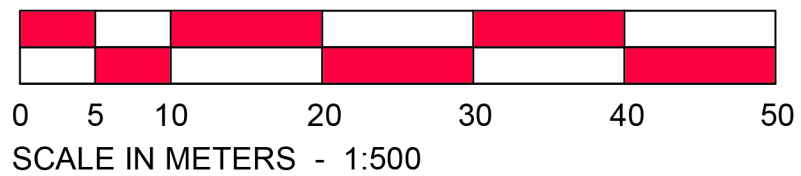

BLOCK PLAN - 1:500

client:		
MR P AND MRS S TISDALE		
job title:		
PROPOSED EXTENSIONS TO THE ANNEXE THE OLD COACH HOUSE, RODE HILL, RODE, BA11 6PS		
drwg title:		
BLOCK AND LOCATION PLANS		
job no:	PT11	drwg no: 01
scale:	AS IND. @ A3	date: JAN. 2024
revision:	-	drawn: PMD
date:	revision:	amend:
-	-	-