


Ground Floor



First Floor

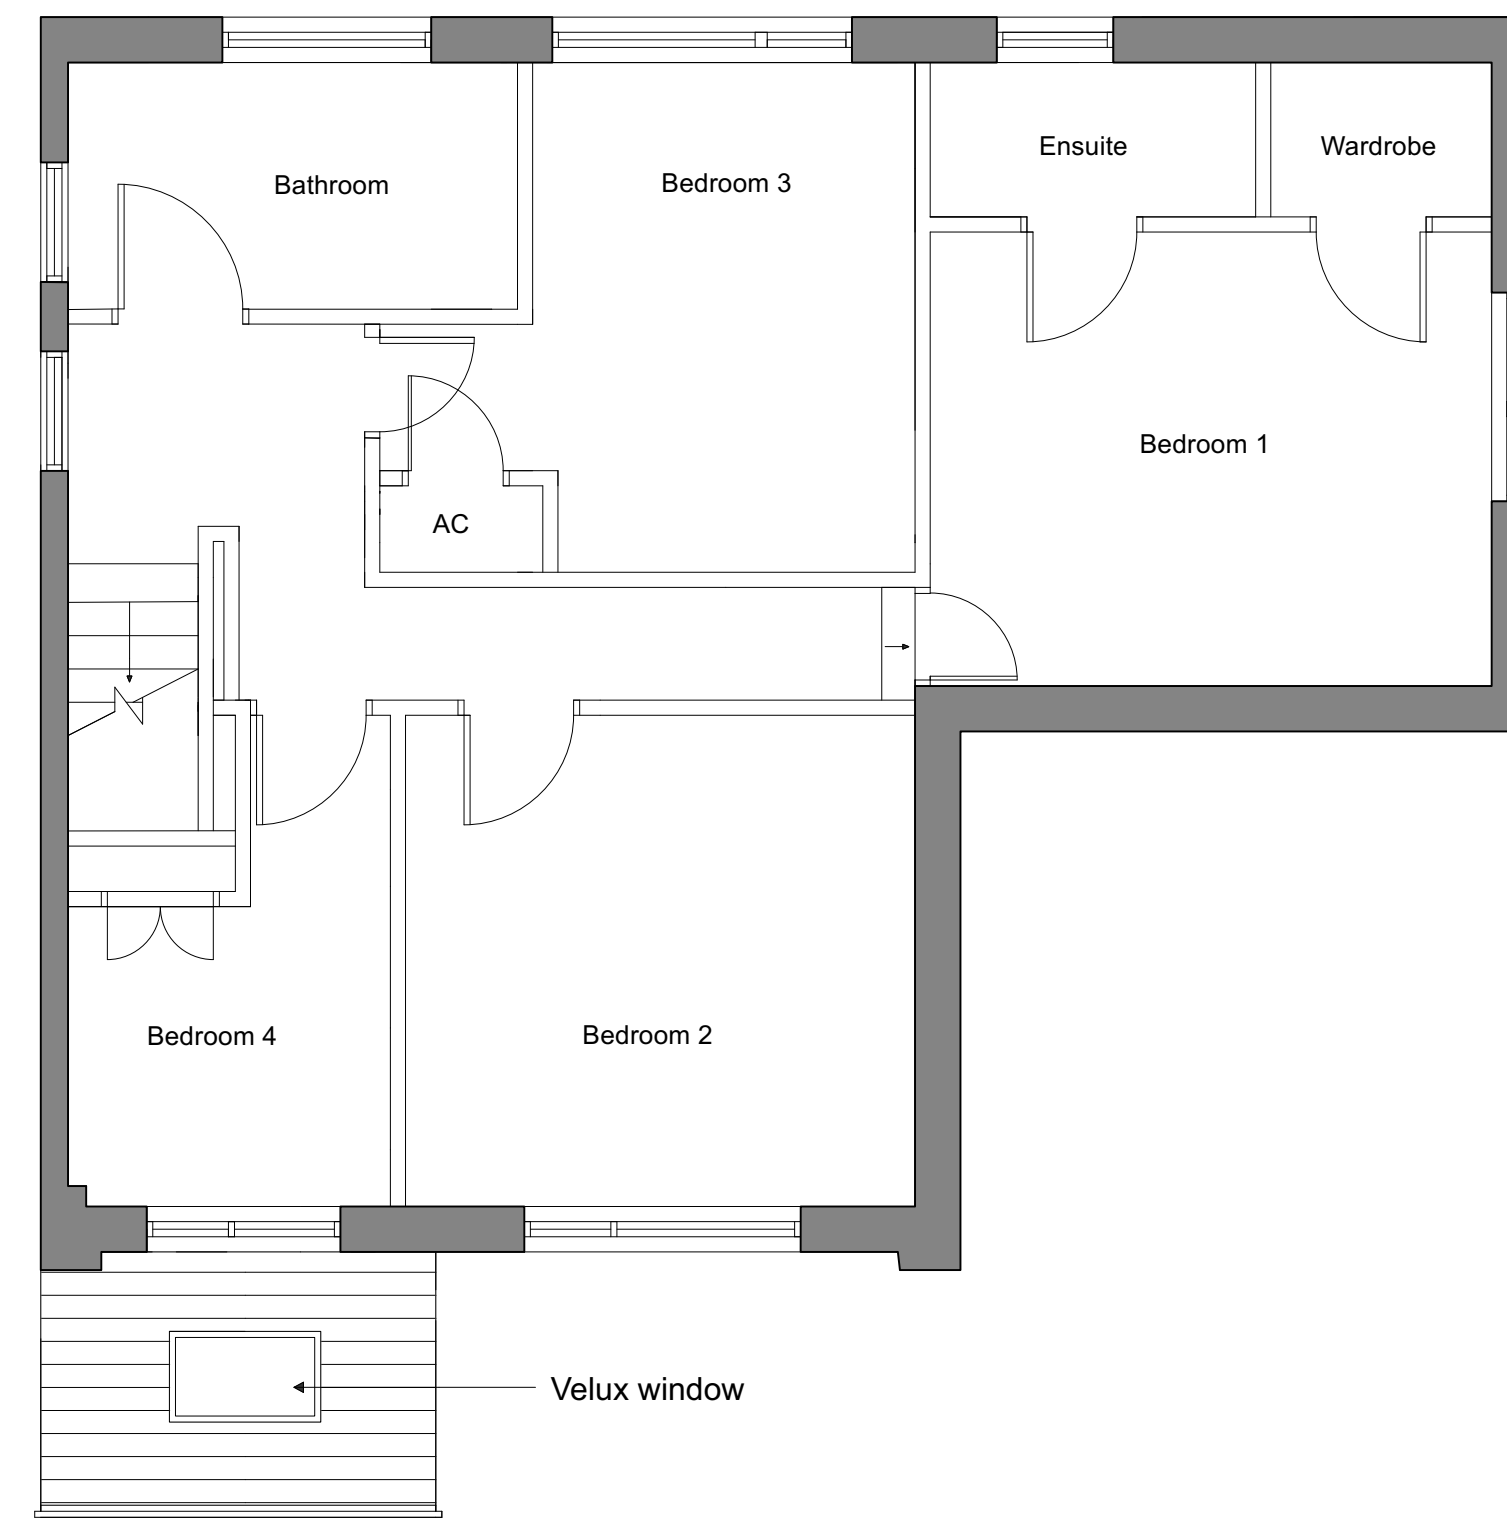

Notes:

No.	Revision/issue	Date
A	Change the scale to 1:50 and change the scale bar	27/02/2024

Firm name and address:

Sneak Peek Design
6 Top Wood
Holcombe
BA3 5EZ

Drawing title:	Proposed Plans
Client name and address:	Mr and Mrs Johnson 20 Westover Frome Somerset BA11 4ET
Project:	Mr and Mrs Johnson
Scale:	1:50 @A1
Drawn by:	Amy Parker
Date:	06/02/2024
Drawing NO:	1001/J/03