


First Floor




Scale 1:1250

Location Plan

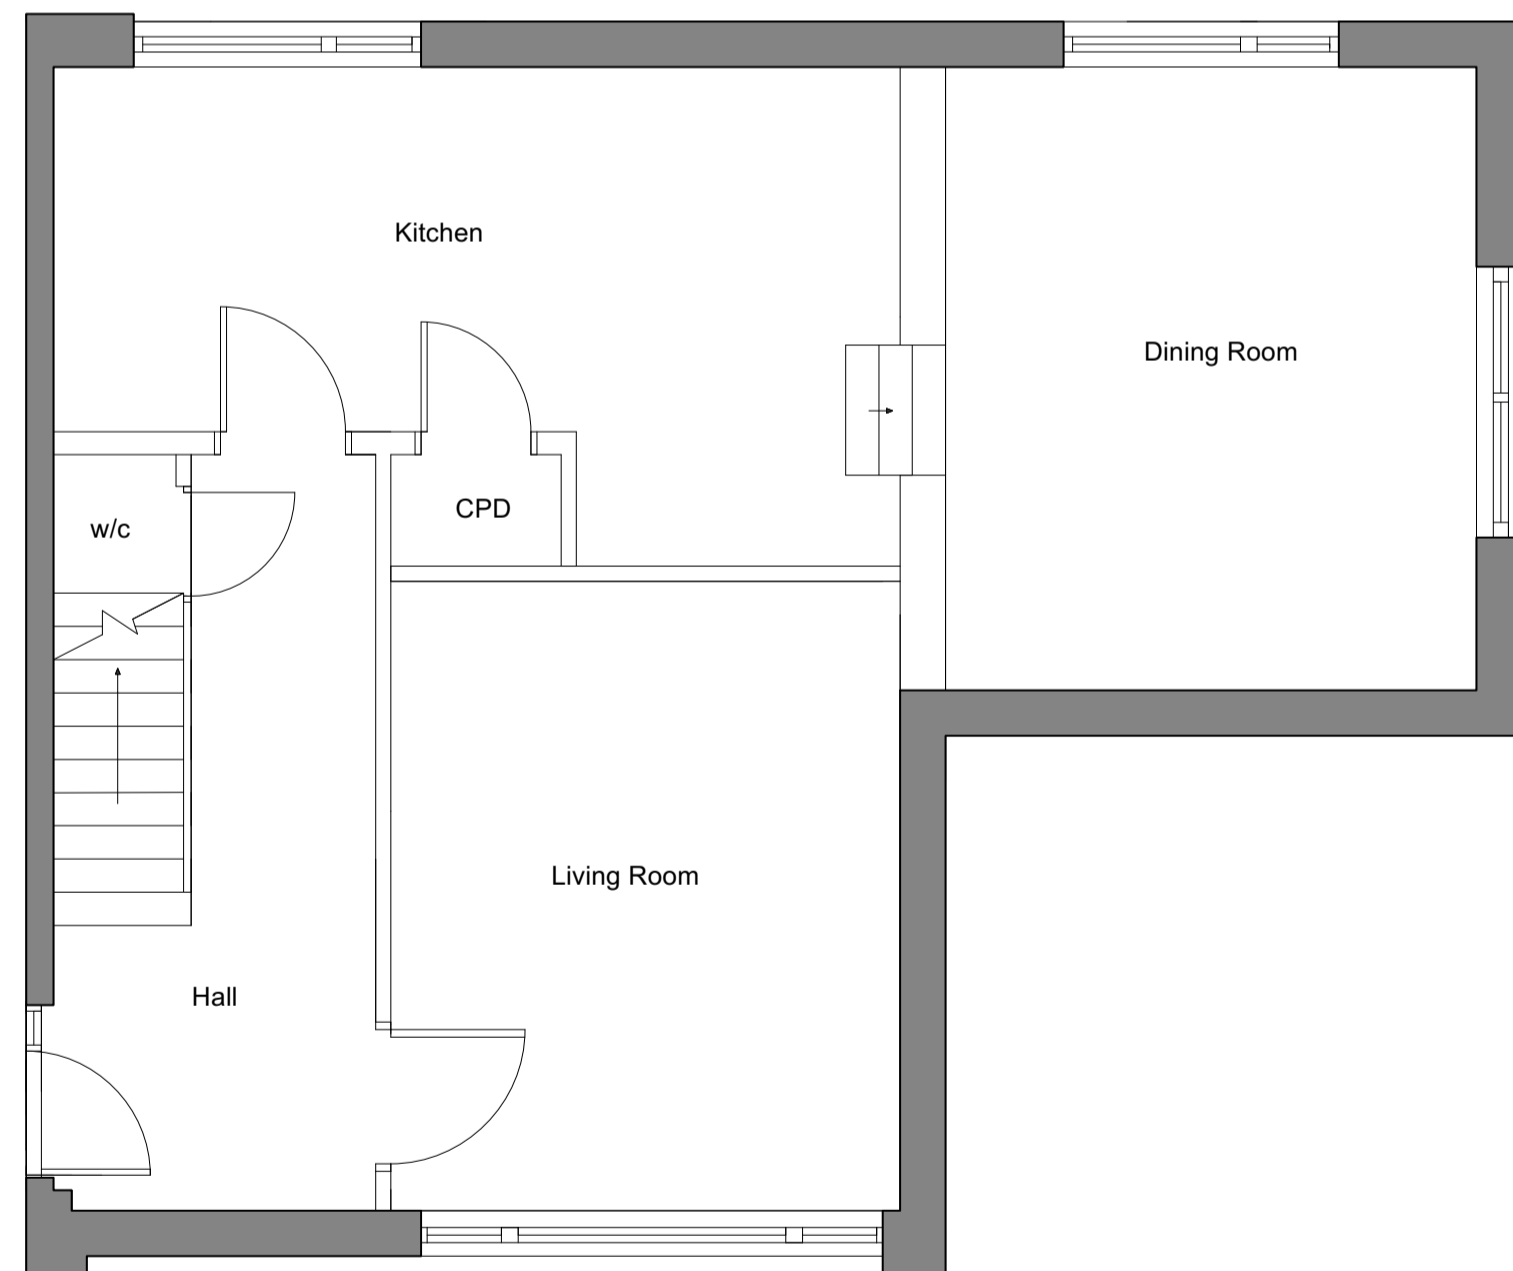

Ground Floor

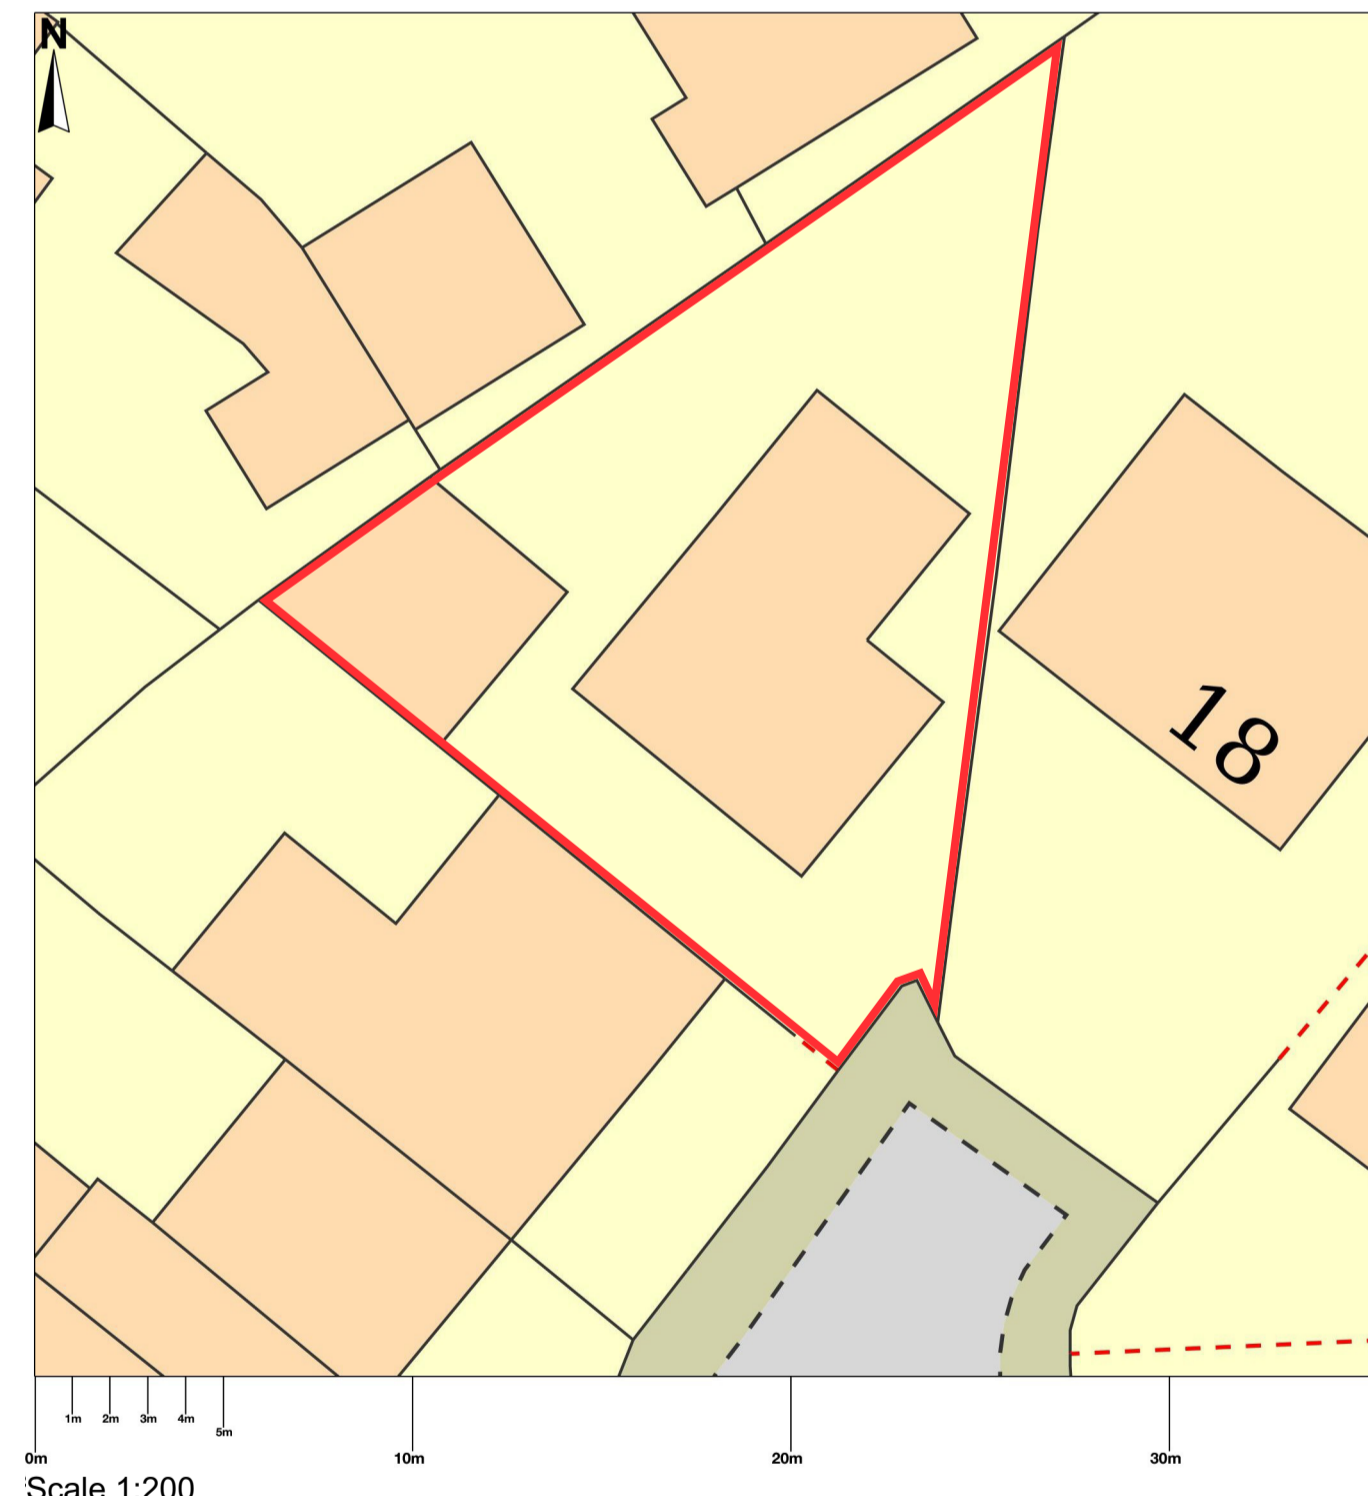

Scale 1:200

Block Plan

Notes:

No.	Revision/issue	Date
A	Change the scale to 1:50 and change the scale bar	27/02/2024

Firm name and address:
 Sneak Peek Design
 6 Top Wood
 Holcombe
 BA3 5EZ

Drawing title:	Existing Plans
Client name and address:	Mr and Mrs Johnson 20 Westover Frome Somerset BA11 4ET
Project:	Mr and Mrs Johnson
Scale:	1:50 @A1
Drawn by:	Amy Parker
Date:	06/02/2024
Drawing NO:	1001/J/02