
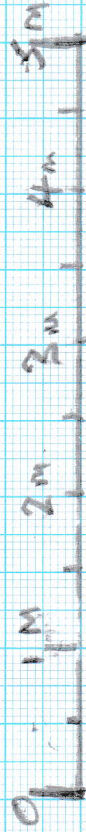


CABLE LAYOUT

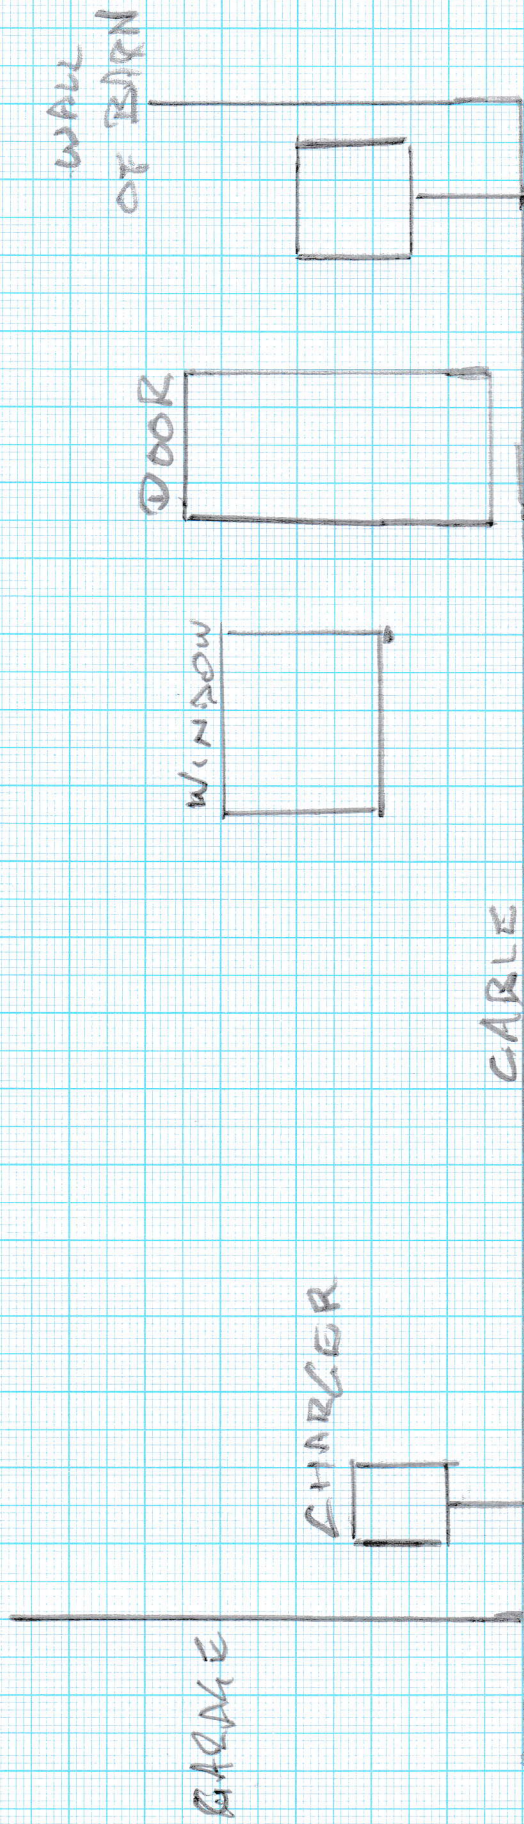

SCALE 1:50