



TOTAL PROPOSED FLOOR
GIA = 126.2sqm
TOTAL INCREASE = 76.3%

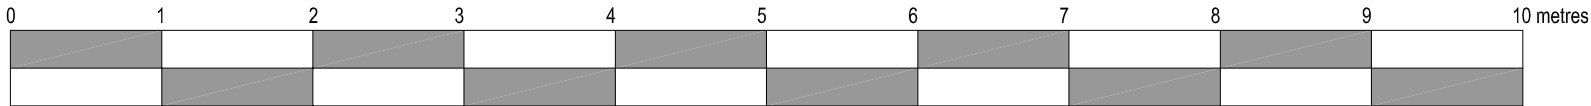

PROPOSED GROUND FLOORPLAN
1:50 @ A3

MARTIN COWLING ARCHITECT LTD	
SCALE 1:50@A3	SITE 82 TROWLEY HILL ROAD FLAMSTEAD
DRAWN MC	TITLE PROPOSED GROUND FLOORPLAN
DATE JUL 23	
<small>CONTRACTORS MUST CHECK ALL DIMENSIONS ON SITE. ONLY FIGURED DIMENSIONS ARE TO BE WORKED FROM. DISCREPANCIES MUST BE REPORTED TO THE ARCHITECT BEFORE PROCEEDING. © THIS DRAWING IS COPYRIGHT</small>	
mobile: 07711 575945 email: martin.cowling@gmail.com	MARTIN COWLING ARCHITECT LTD BA(hons) DipARCH web: www.martincowlingarchitect.com

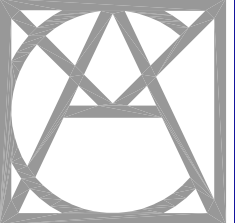

82TH/ SK09C