


Out-buildings in the foreground shown dotted

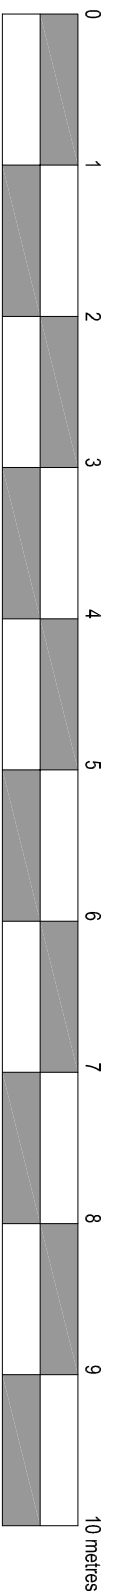

EXISTING SOUTH SIDE ELEVATION

1:50 @ A3

MARTIN COWLING ARCHITECT LTD

SCALE 1:50@A3

SITE

DRAWN MC

82 TROWLEY HILL ROAD
FLAMSTEAD

DATE JUL 23


TITLE

EXISTING SOUTH
SIDE ELEVATION

CONTRACTORS MUST CHECK ALL DIMENSIONS ON SITE. ONLY DIMENSIONS ARE TO BE WORKED FROM BEFORE PROCEEDING. THIS DRAWING IS COPYRIGHT

mobile: 07711 575945
email: martin.cowling@gmail.com

MARTIN COWLING ARCHITECT LTD BA(hons) DipArch
web: www.martincowlingarchitect.com

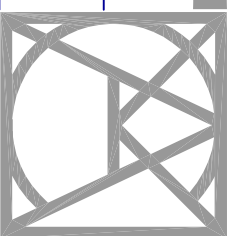

82TH/ SK06