


Ordnance Survey © Crown copyright 2024. All rights reserved. Licence number: 100022432

01 | SITE LOCATION PLAN


Scale 1:1250 @ A3

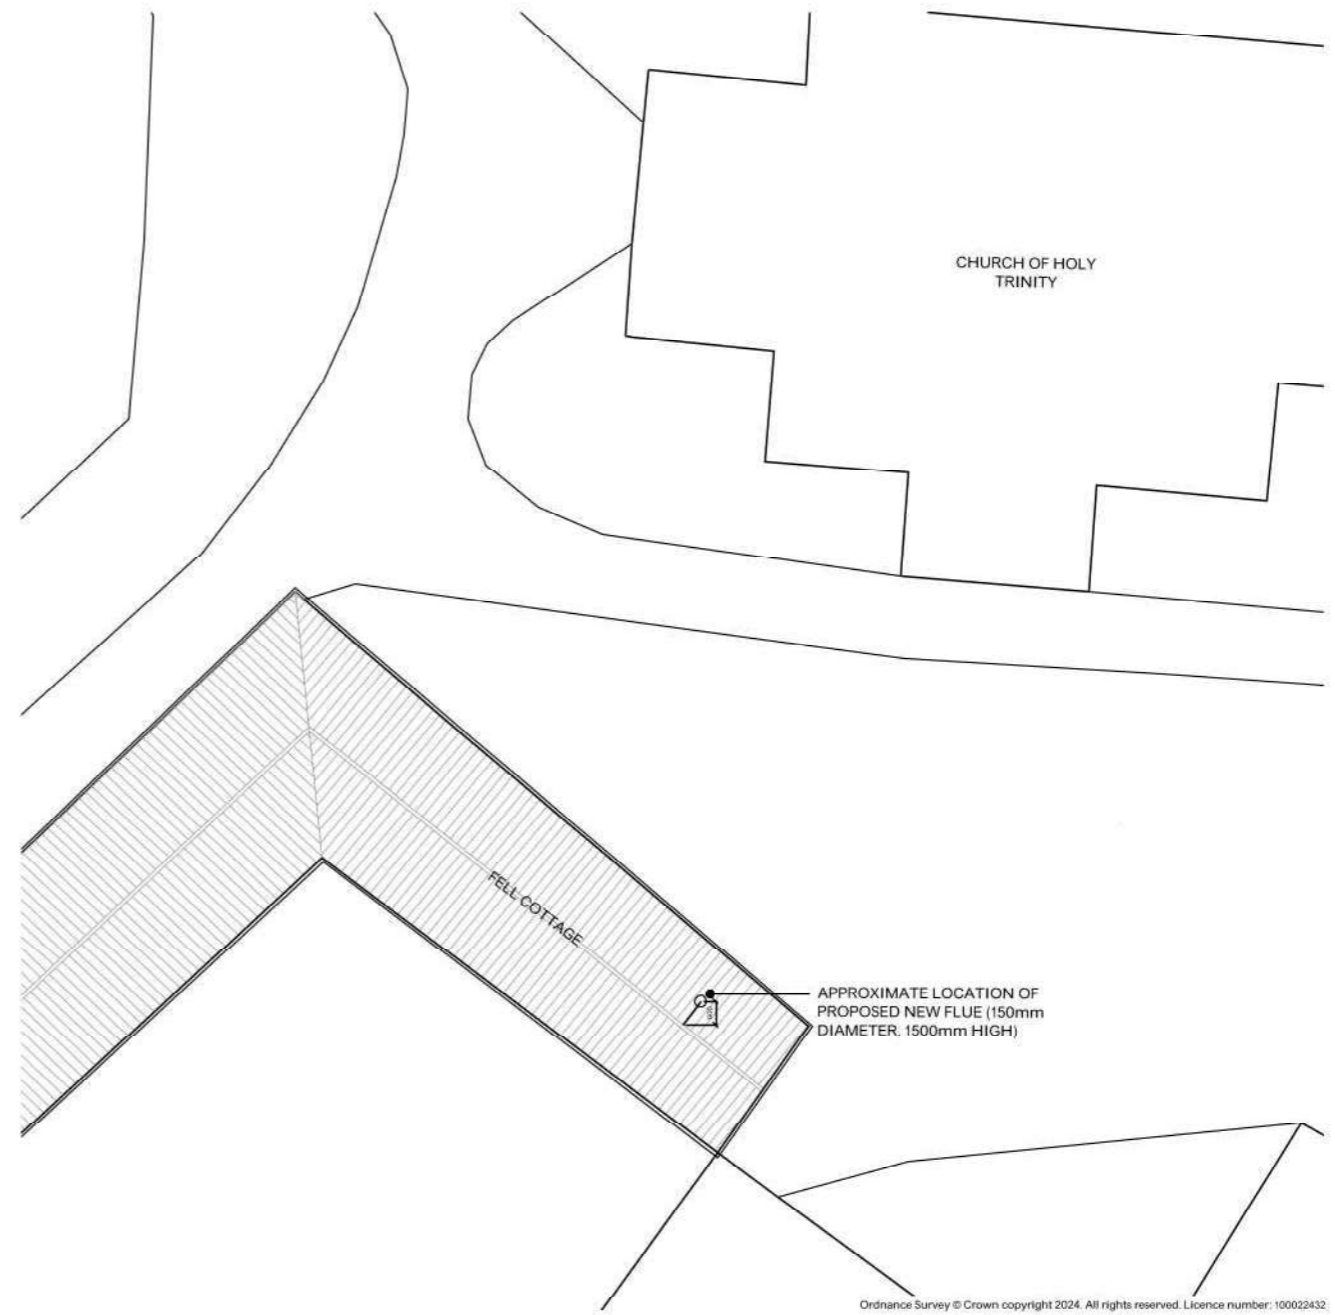

Ordnance Survey © Crown copyright 2024. All rights reserved. Licence number: 100022432

02 | PROPOSED BLOCK PLAN

Scale 1:200 @ A3

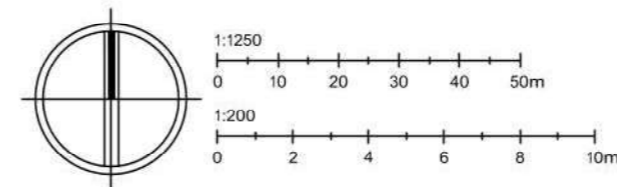

PROJECT TITLE: FELL COTTAGE, RAITHBY				SCORER HAWKINS ARCHITECTS <small>Lodge Farm Barns Skendleby, Spilsby Lincolnshire, PE23 4QF 01754 890089 projects@scorerhawkins.co.uk www.scorerhawkins.co.uk</small>
DRAWING TITLE: SITE LOCATION PLAN & BLOCK PLAN				
DRAWING NO: 2496-0S	REVISION: A	ISSUE DATE: 14/02/2024	SCALE: 1:1250 1:200	