



Elevation 1

Datum 47.0m

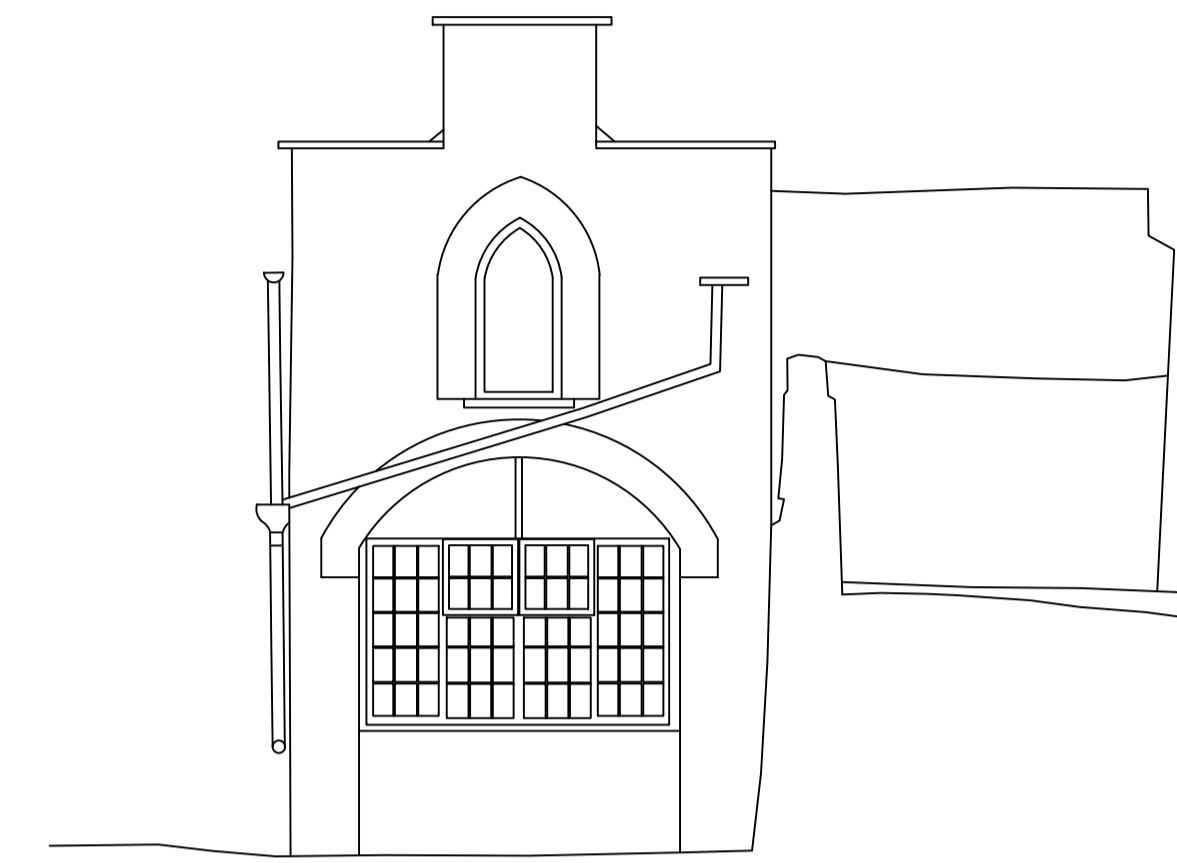


Elevation 2

Datum 47.0m

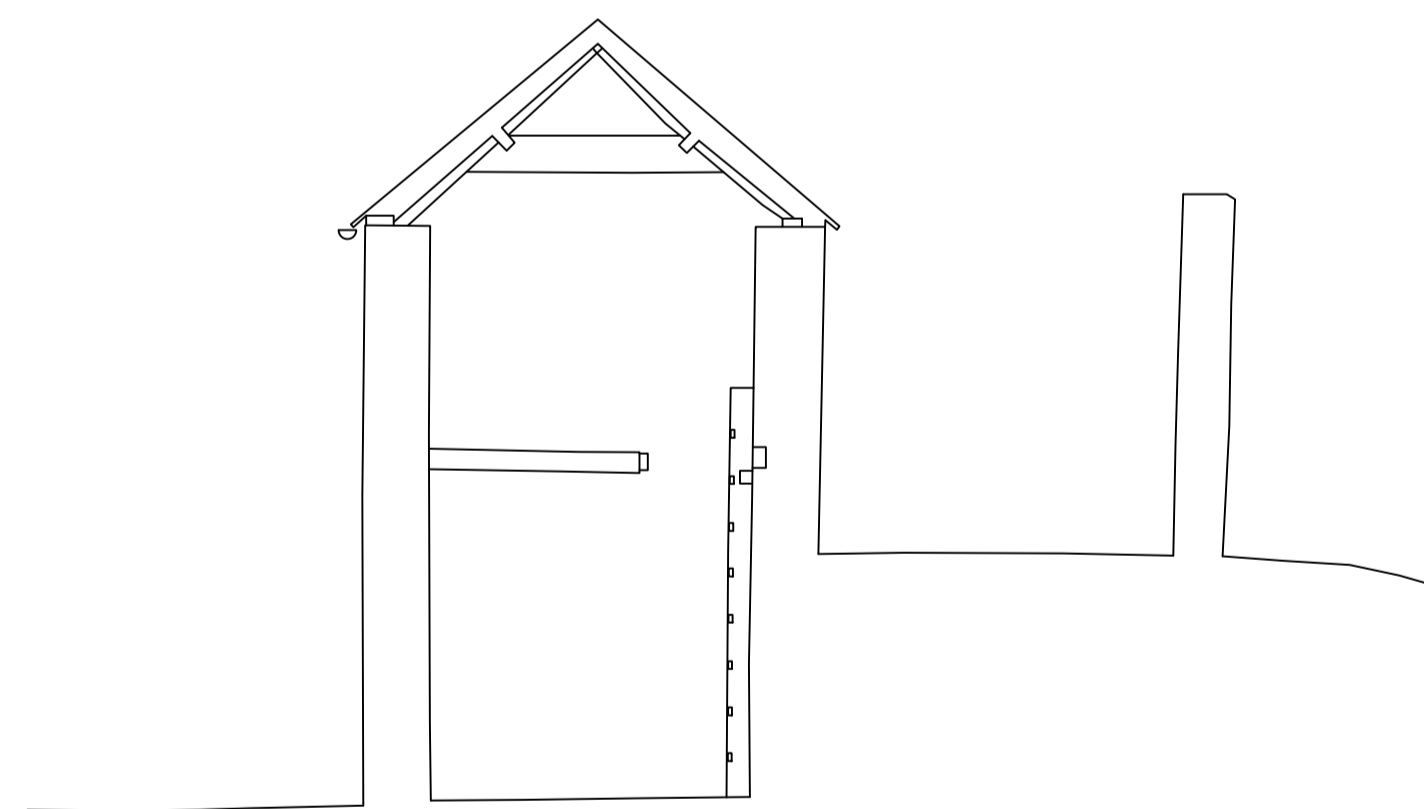

XS1

Datum 47.0m

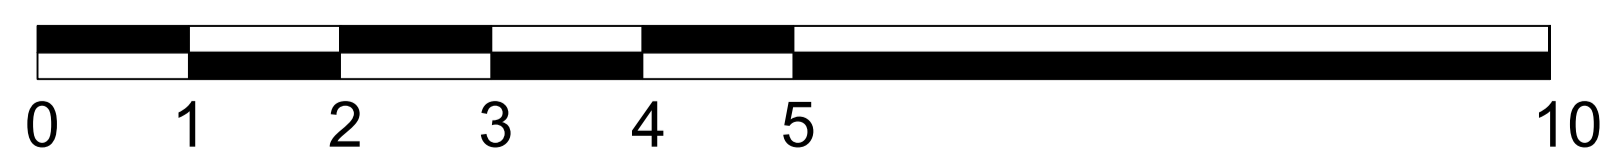

SCALE BAR 1:50

Client

Monument Geomatics Limited
 The Carlson Suite, Vantage Point Business Village, Mitcheldean, GL17 0DD
 Tel +44 (0)1594 546324 Fax +44 (0)1594 541333
 Email enquiries@monumentgeomatics.co.uk
 www.monumentgeomatics.co.uk



Project

PARK HOUSE
 THORNBURY

Drawing

ELEVATIONS

Drawn by: MA Date: AUG 23

Checked by: RM Date: AUG 23

Approved by: MONUMENT GEOMATICS Date: AUG 23

Drawing No. Revision

MG2749_E1

Drawing Scale: 1:50 @ A1

© Copyright Monument Geomatics Ltd.