

Tameside - Hyde

Communication HUB Proposal

SITE 6 Os Market Street, Hyde, SK14  
1HL

Site Plan and Images

## Pavement outside Market Street, Hyde SK14 1HL




E: 394839

N: 394917



1:1250 @ A4

Pavement outside  
Market Street,  
Hyde  
SK14 1HL

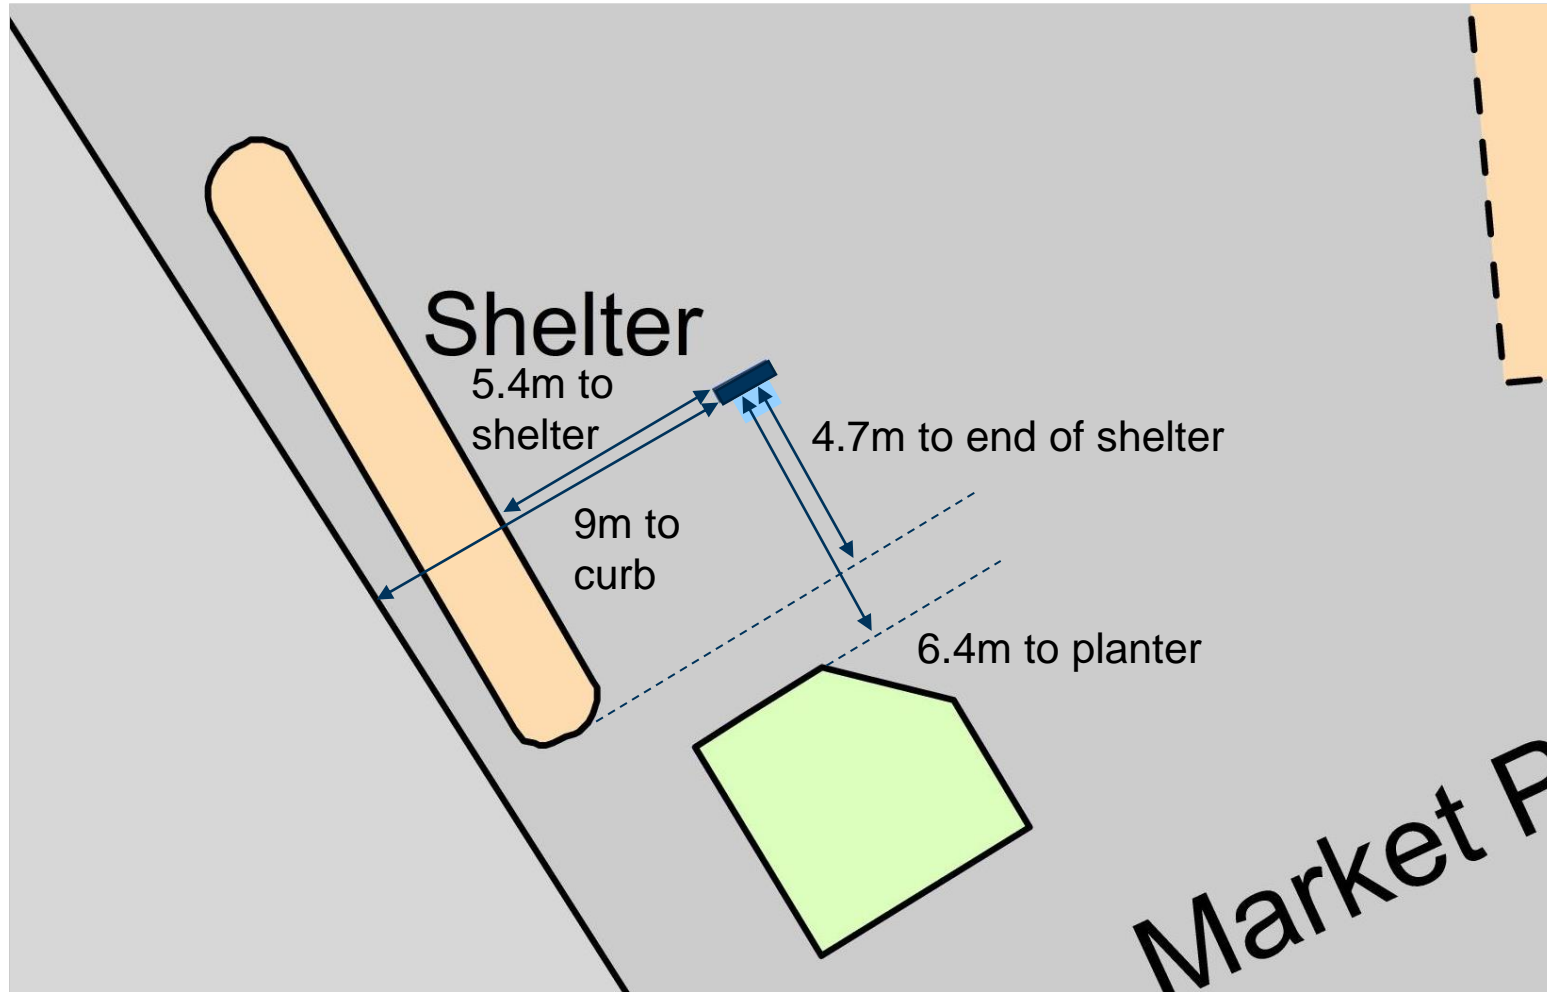

 Proposed Hub Unit



1:200 @ A4

Pavement outside Market Street, Hyde SK14 1HL



Front



Back

Pavement outside Market Street, Hyde SK14 1HL



Front



Back



Proposed Communication Hub Unit