


1 EXISTING FRONT 3D

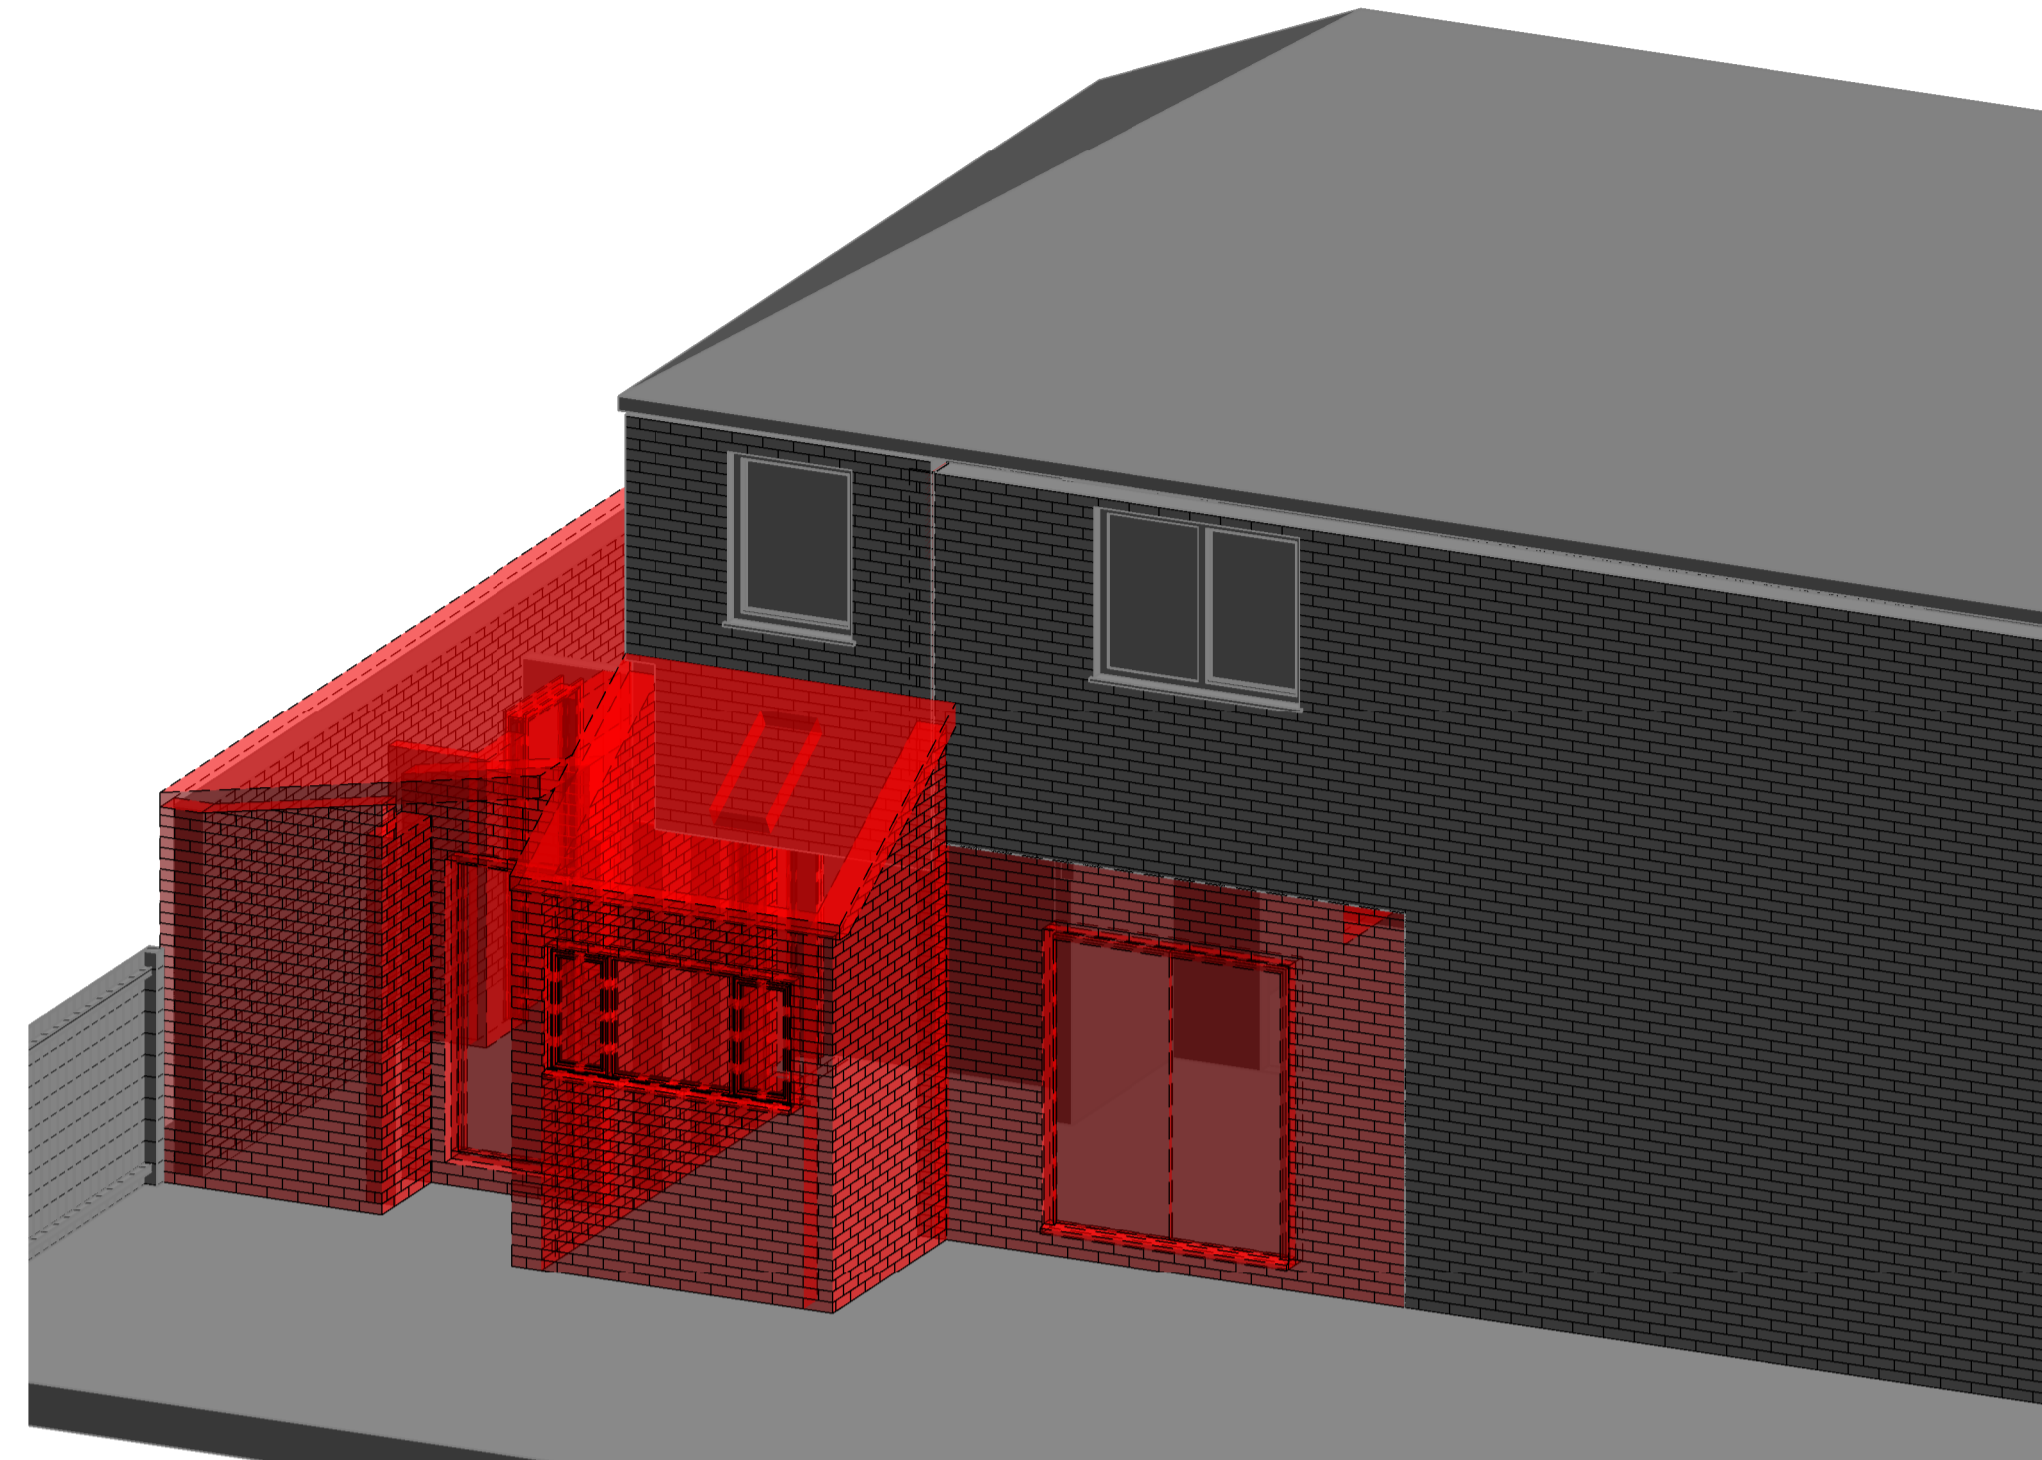

4 EXISTING REAR 3D VIEW



3 PROPOSED FRONT 3D



2 PROPOSED REAR 3D VIEW



Vision | DESIGN | Group
Engineering Consultancy

Rev	Description	Date
1	PLANNING SUBMISSION	21/02/24

CODE I	SUITABILITY DESCRIPTION PLANNING SUBMISSION	
STATUS S2	PURPOSE OF ISSUE PLANNING SUBMISSION	
PROJECT 27 GRANADA ROAD		
TITLE EXISTING & PROPOSED 3D VISUALS		
CLIENT 27 GRANADA ROAD		
DRAWN BY MW	CHECKED BY MW	DATE 24.09.23
SCALE (@ A1)		PROJECT NUMBER MCS2185
DRAWING NUMBER A103		REV 1