




THIS DRAWING IS COPYRIGHT.  
THE CONTRACTOR IS TO CHECK ALL DIMENSIONS ON SITE BEFORE COMMENCEMENT OF THE WORKS.  
DISCREPANCIES MUST BE REPORTED IMMEDIATELY TO THE CONTRACT ADMINISTRATOR BEFORE PROCEEDING.

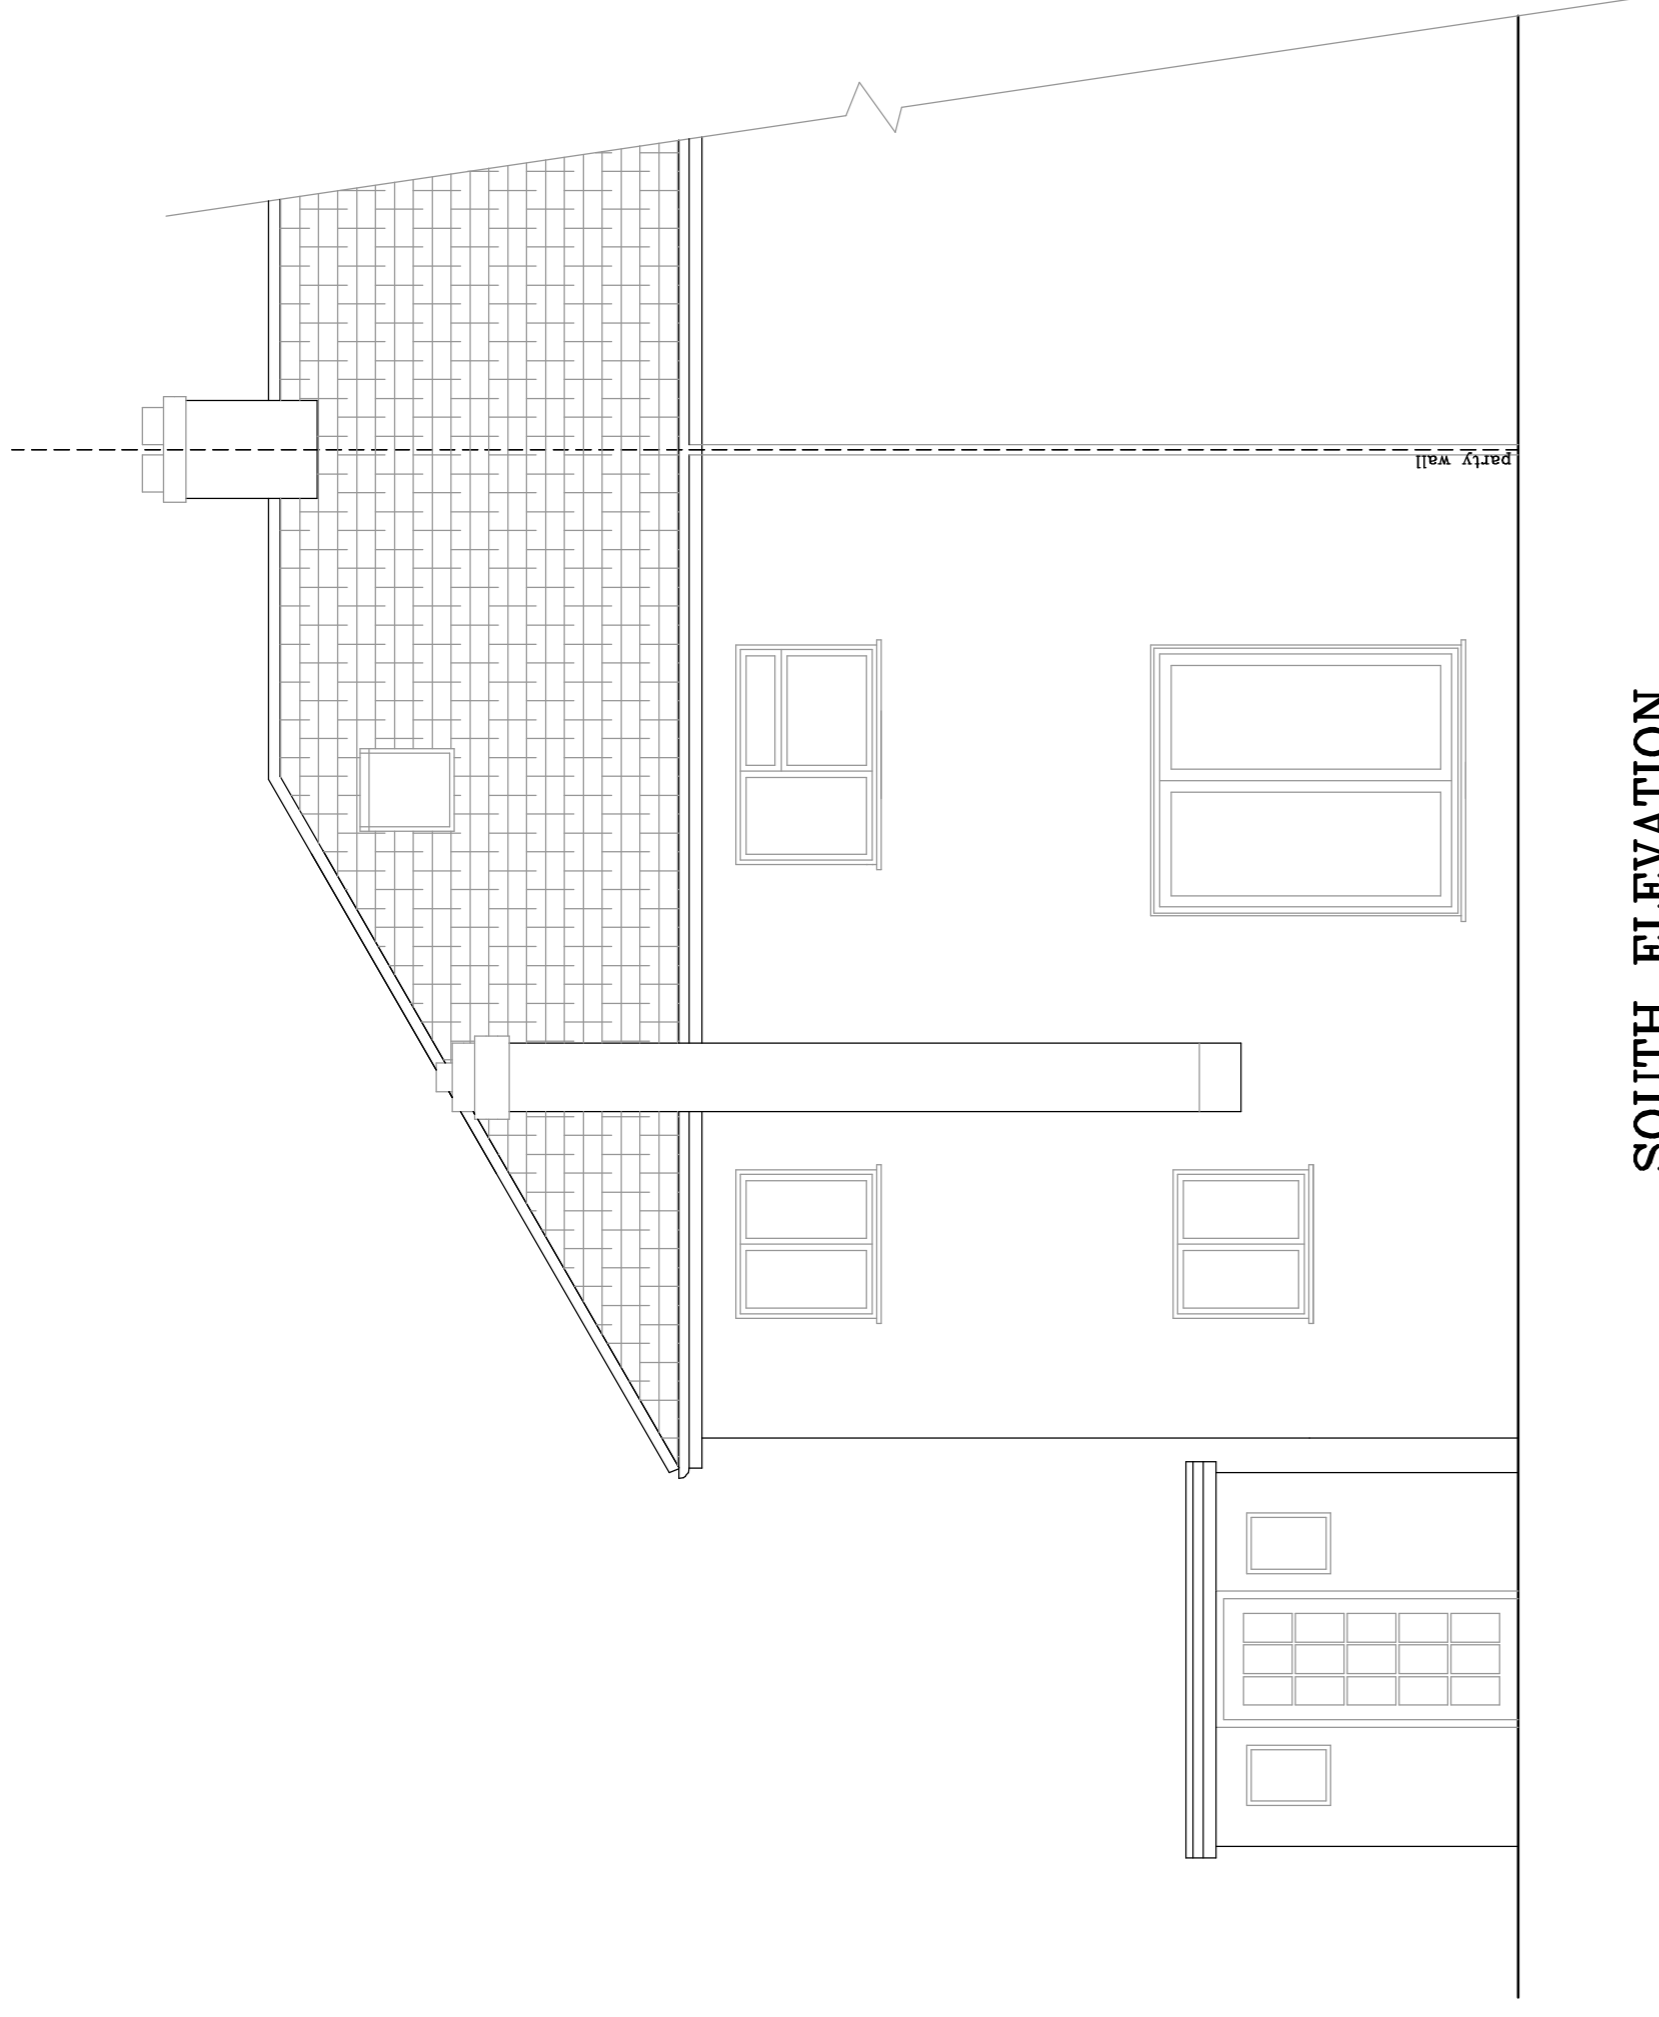

SOUTH ELEVATION

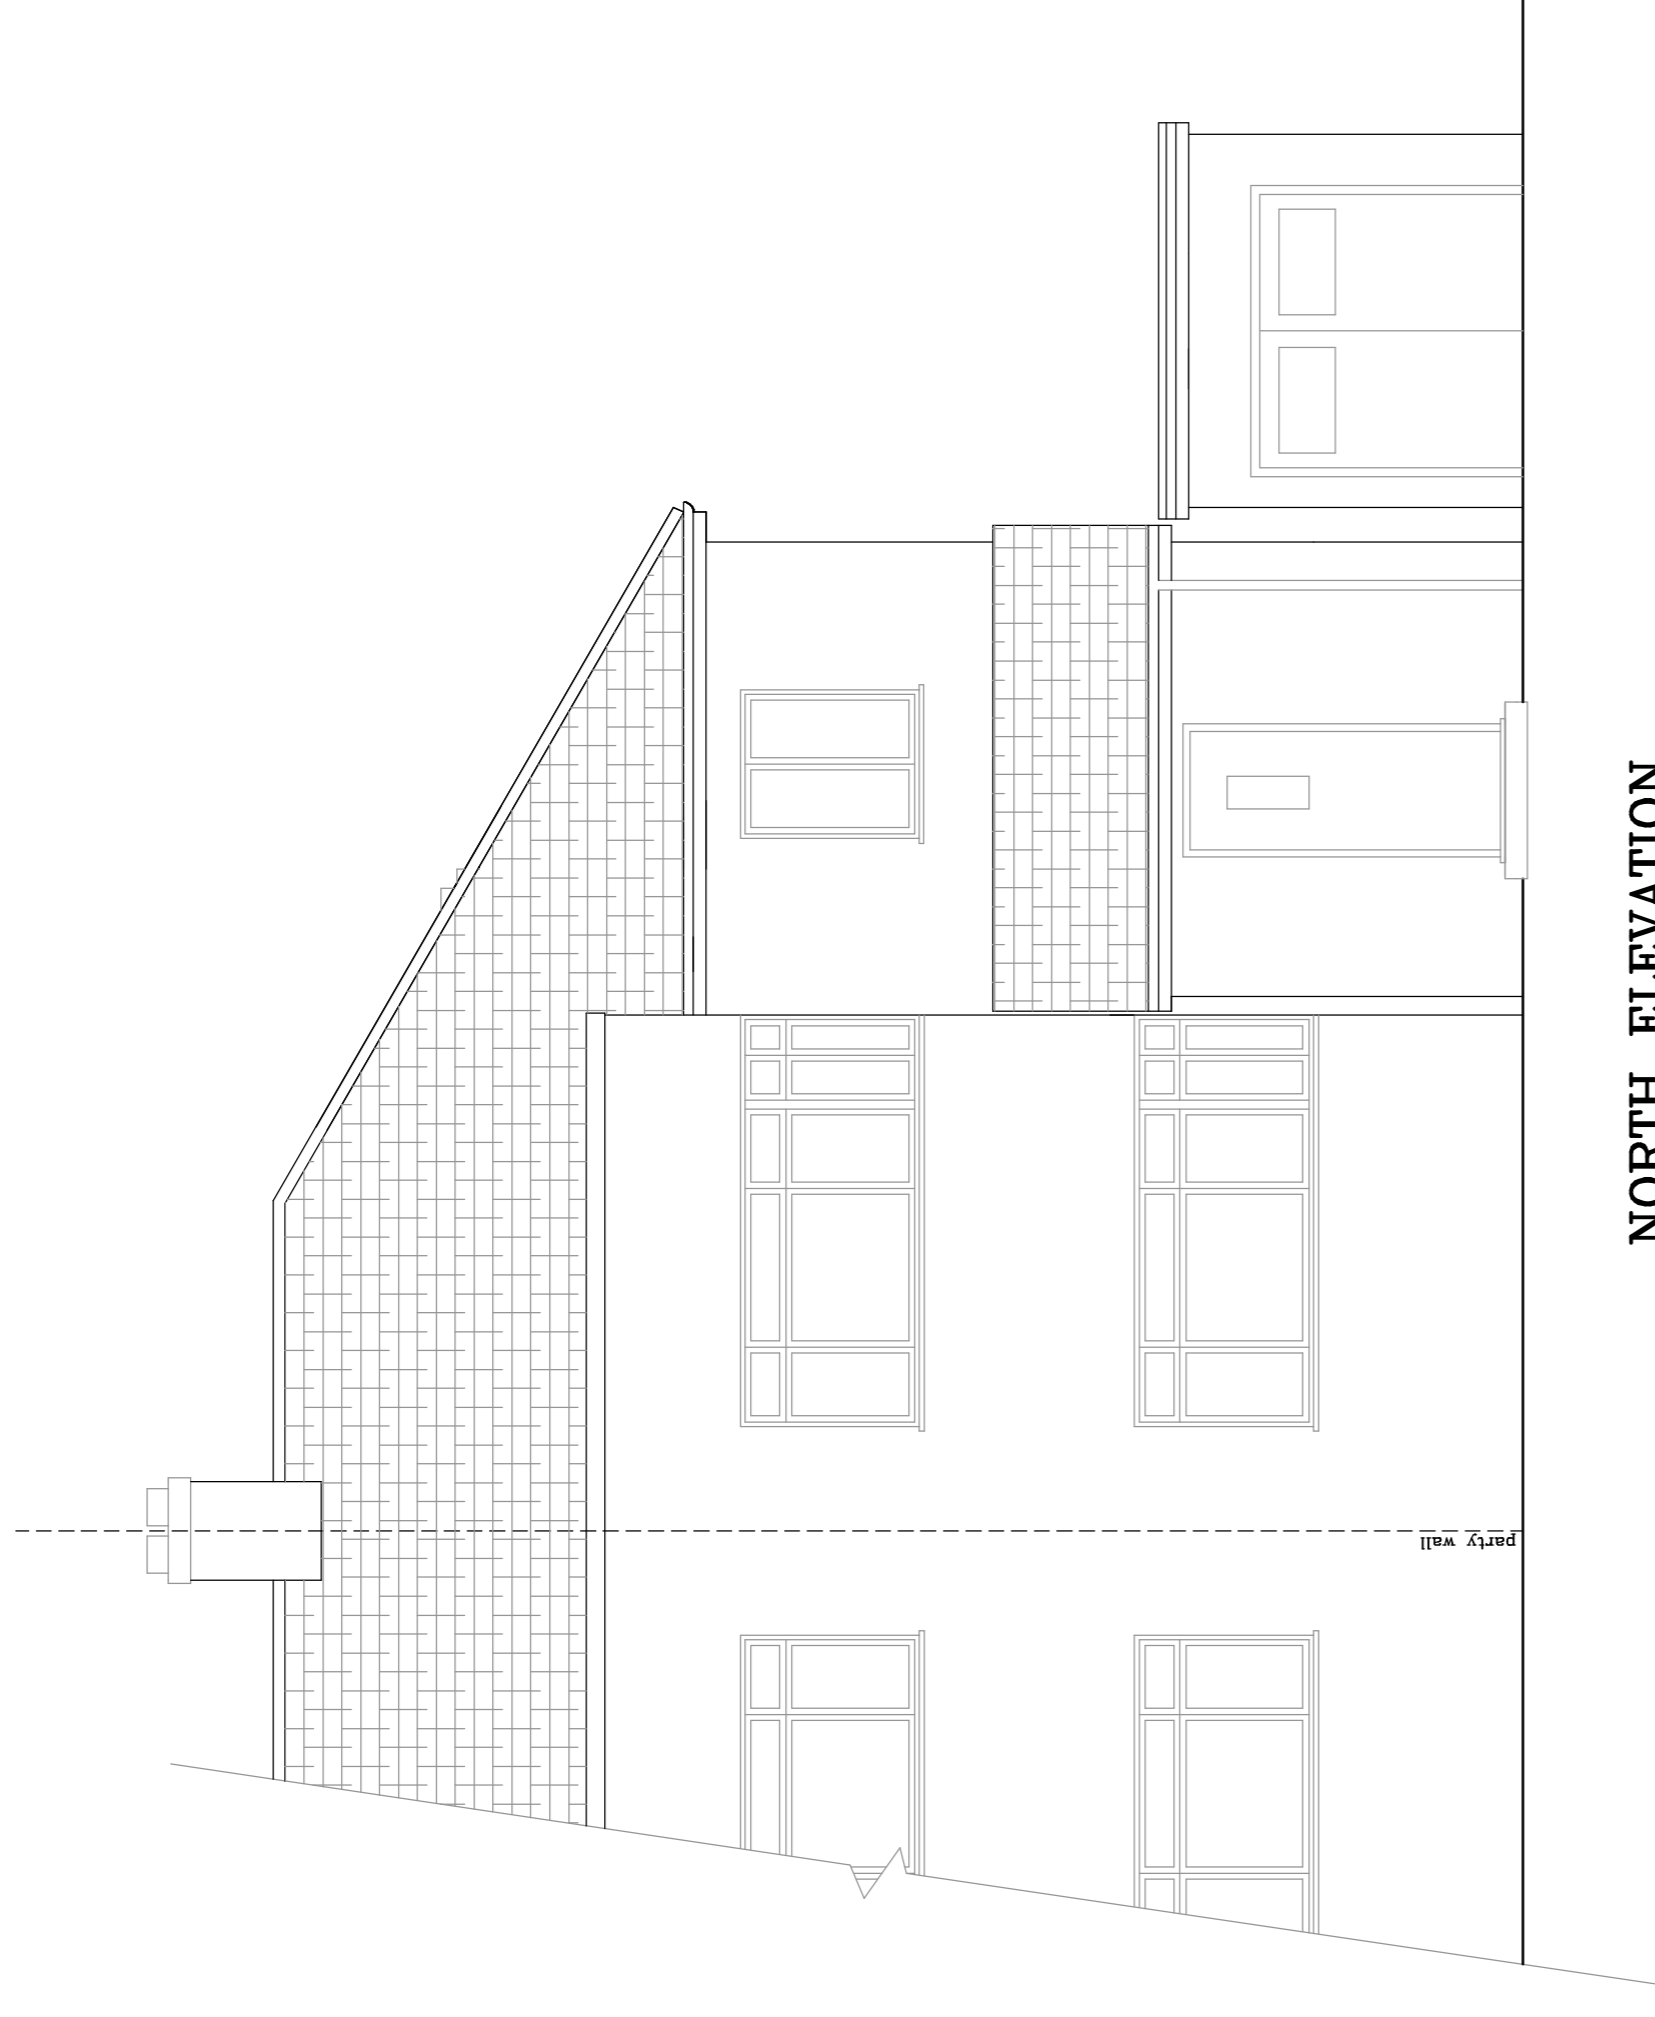


NORTH ELEVATION

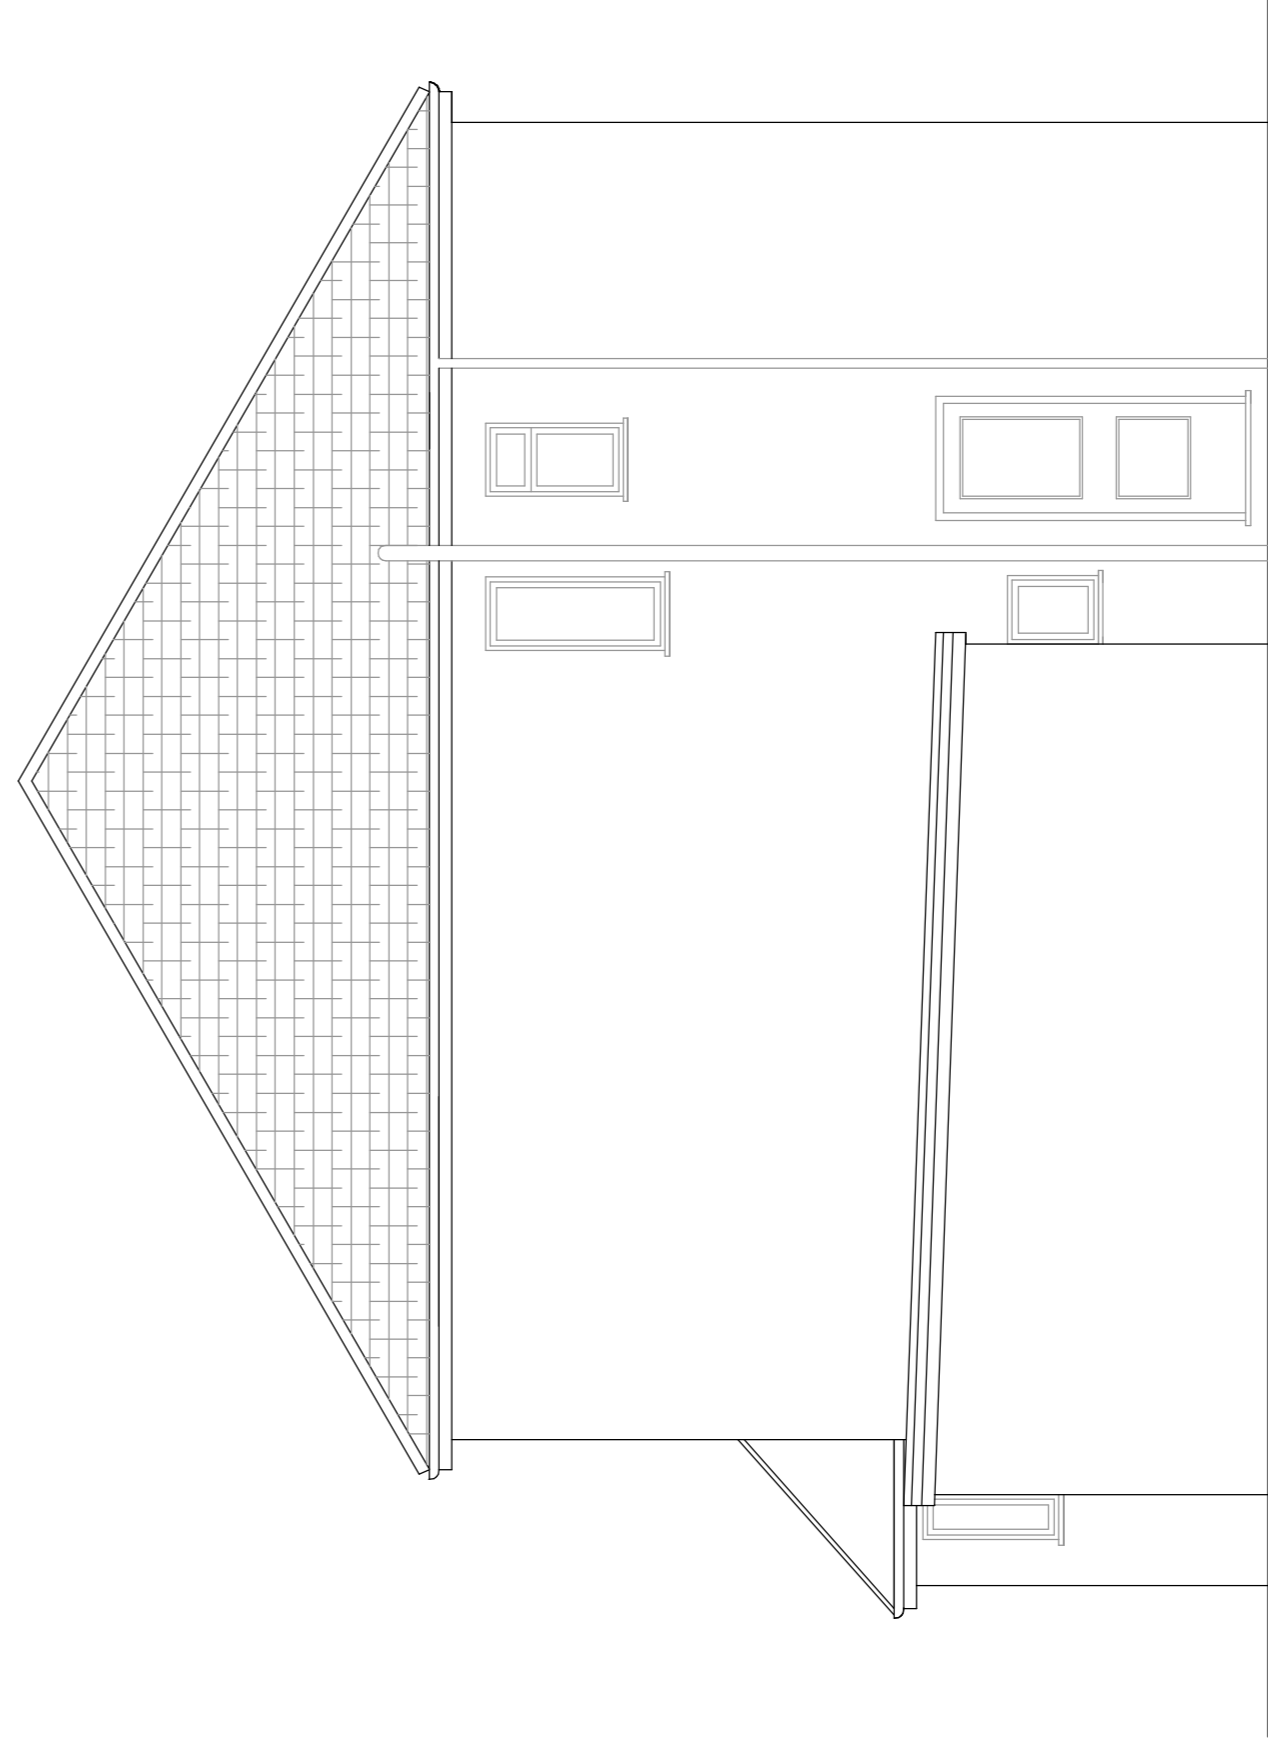

WEST ELEVATION



EAST ELEVATION

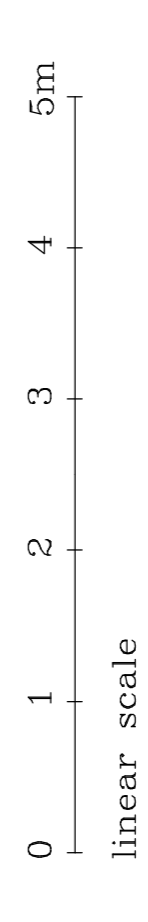

**EVANS & CRAWLEY**  
CHARTERED SURVEYORS

Telephone: Chesham 01494 775666 Facsimile : 01494 778575  
Bridge House Water Meadow Chesham Buckinghamshire HP5 1LF

**Project Managers : Property Consultants : Building Surveyors**

**CROXLEY GREEN – 2 KENILWORTH DRIVE**

**ELEVATIONS AS EXISTING**

**date** NOVEMBER 2023 **scale** 1:50 **3186/1/2**

**2 KENILWORTH DRIVE CROXLEY GREEN HERTFORDSHIRE WD3 3NW**