




2 1.3.1 F2B Section through Site  
 1:50

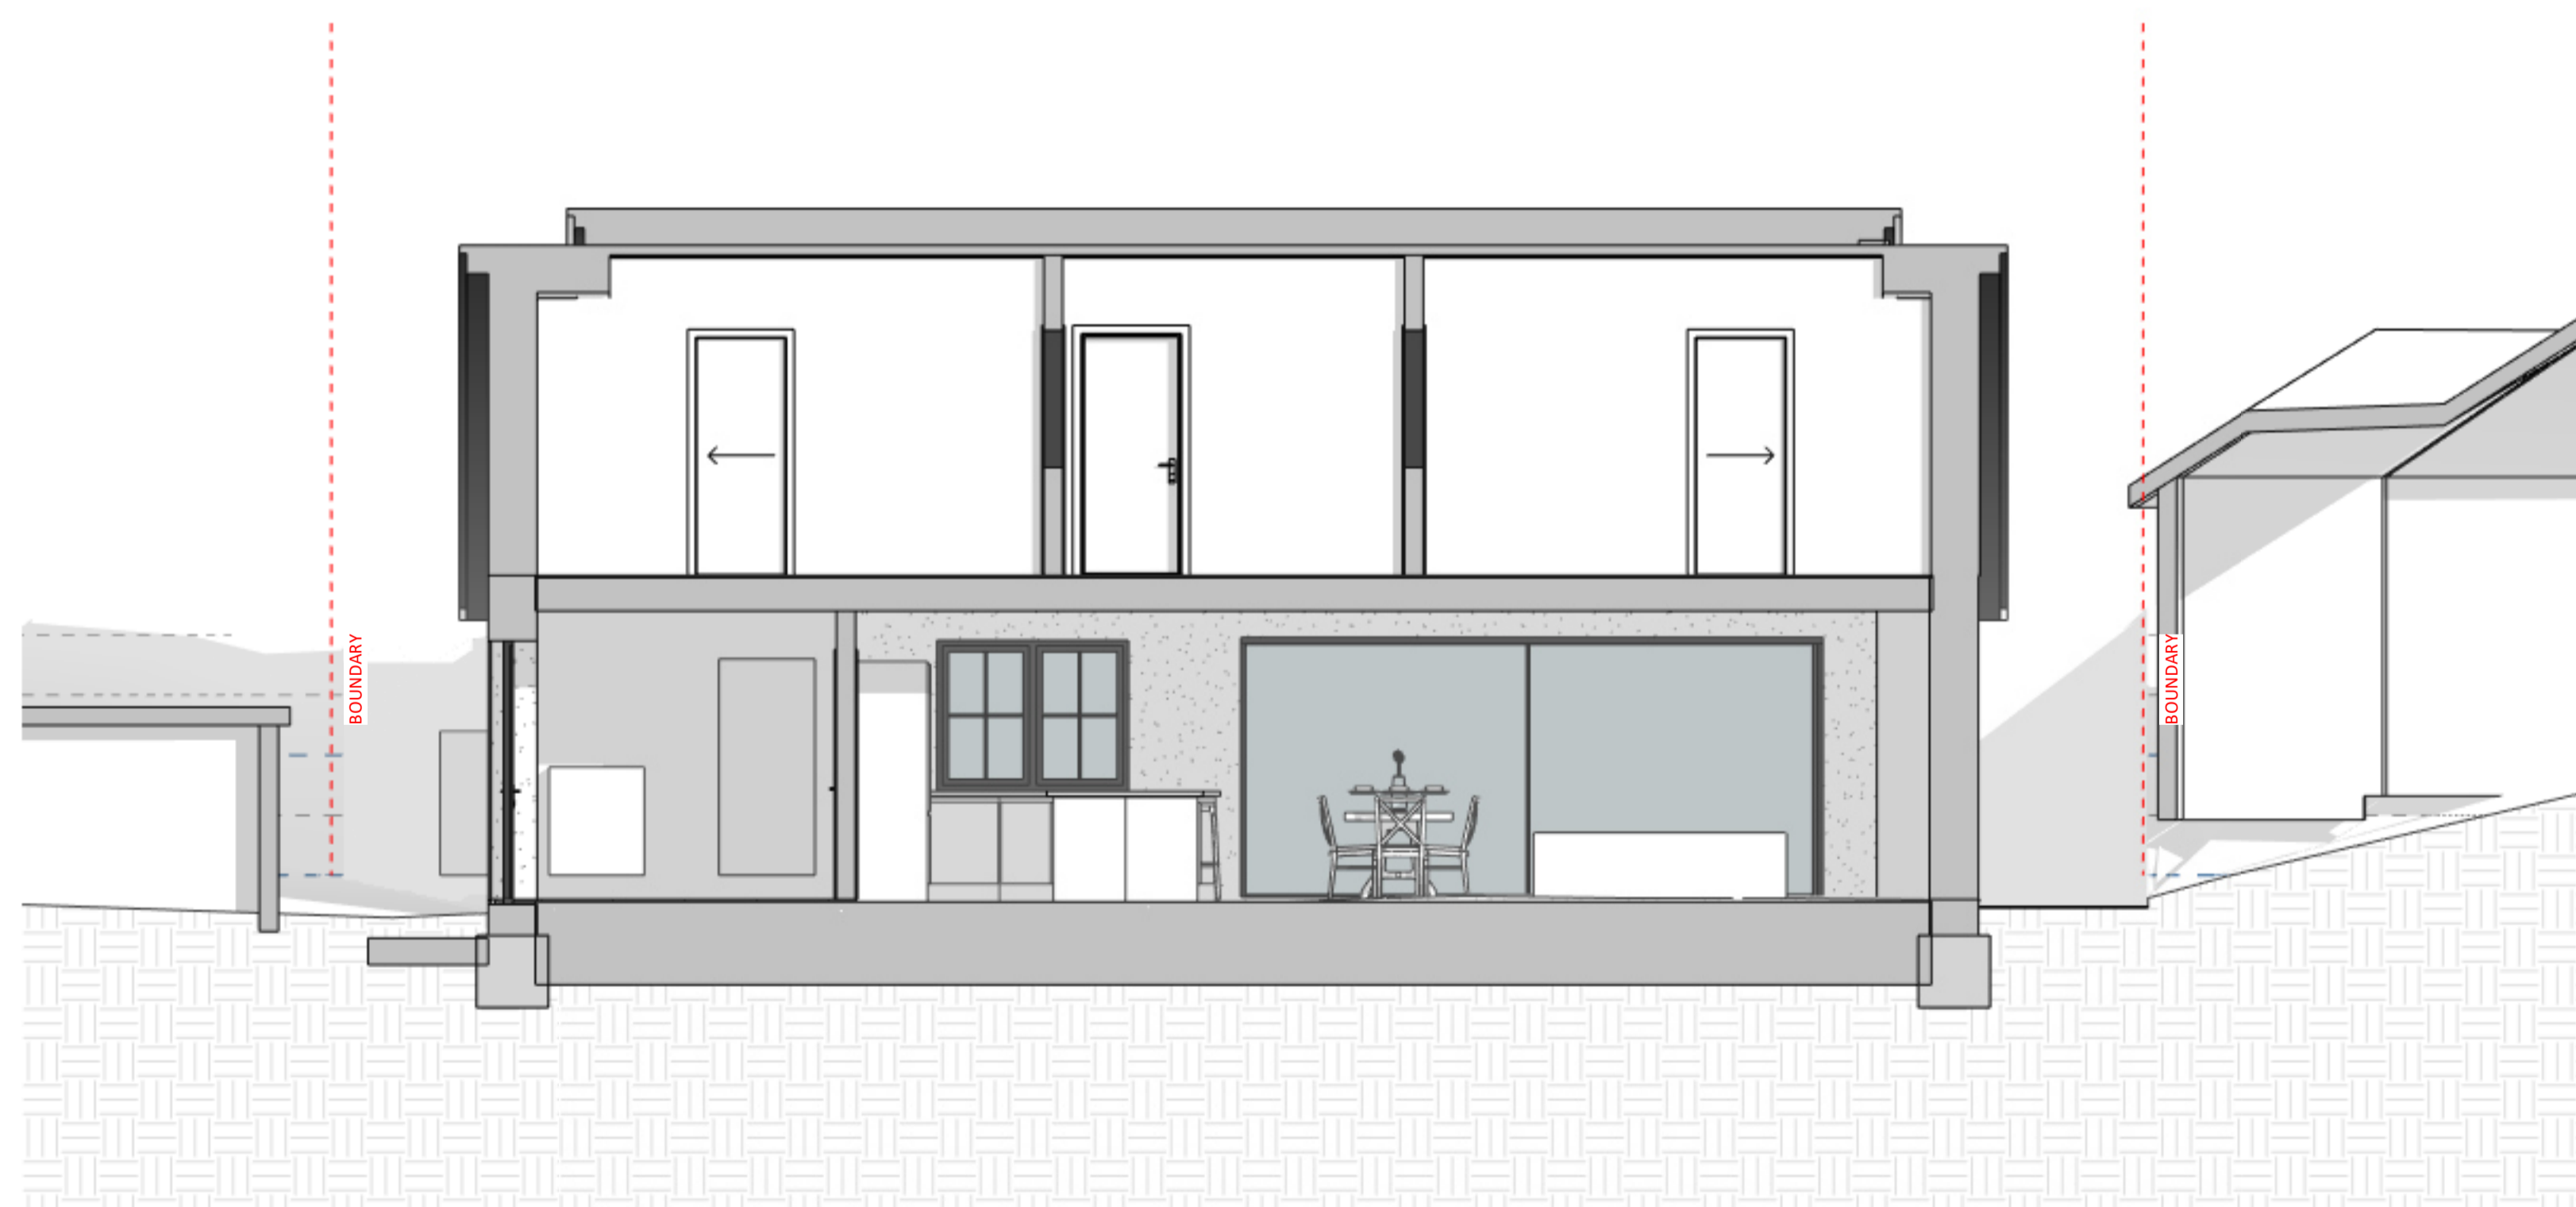

1 1.3.1 S2S Section through Ridge  
 1:50

**EXISTING MATERIAL PALETTE**  
 WALLS: FACING BRICKWORK  
 ROOF: PLAIN CLAY TILES  
 OPENINGS: uPVC TO ALL OPENINGS

| REV. | DESCRIPTION | DATE |
|------|-------------|------|
|------|-------------|------|

**[EDITE]** ARCHITECTS  
 "WORKING CLOSELY WITH OUR CLIENTS TO DELIVER EXCEPTIONAL DESIGN"  
 // E: INFO@EDITE.CO.UK  
 // T: 0208 1337 446  
 // W: WWW.EDITE.CO.UK

CLIENT: MARK BETTRIDGE  
 SITE ADDRESS:  
 71 QUICKLEY LANE  
 CHORLEYWOOD, HERTS.  
 WD3 5AE

PROJECT REF: BET-71QL-23-NB  
 PROJECT SCOPE: NEW BUILD HOUSE

DWG NO:  
**1-3-0**

DWG NAME:  
**PROPOSED  
 SITE SECTIONS**

| DATE       | REVISION | SCALE | PAPER |
|------------|----------|-------|-------|
| 2024-02-23 |          | As    | A1    |

NOT TO BE SCALED. DIMENSIONS TO BE CHECKED ON SITE. NOT BE SCALED FOR LOCAL AUTHORITY PURPOSES ONLY. [EDITE] INTELLECTUAL PROPERTY. ALL RIGHTS RESERVED.

