



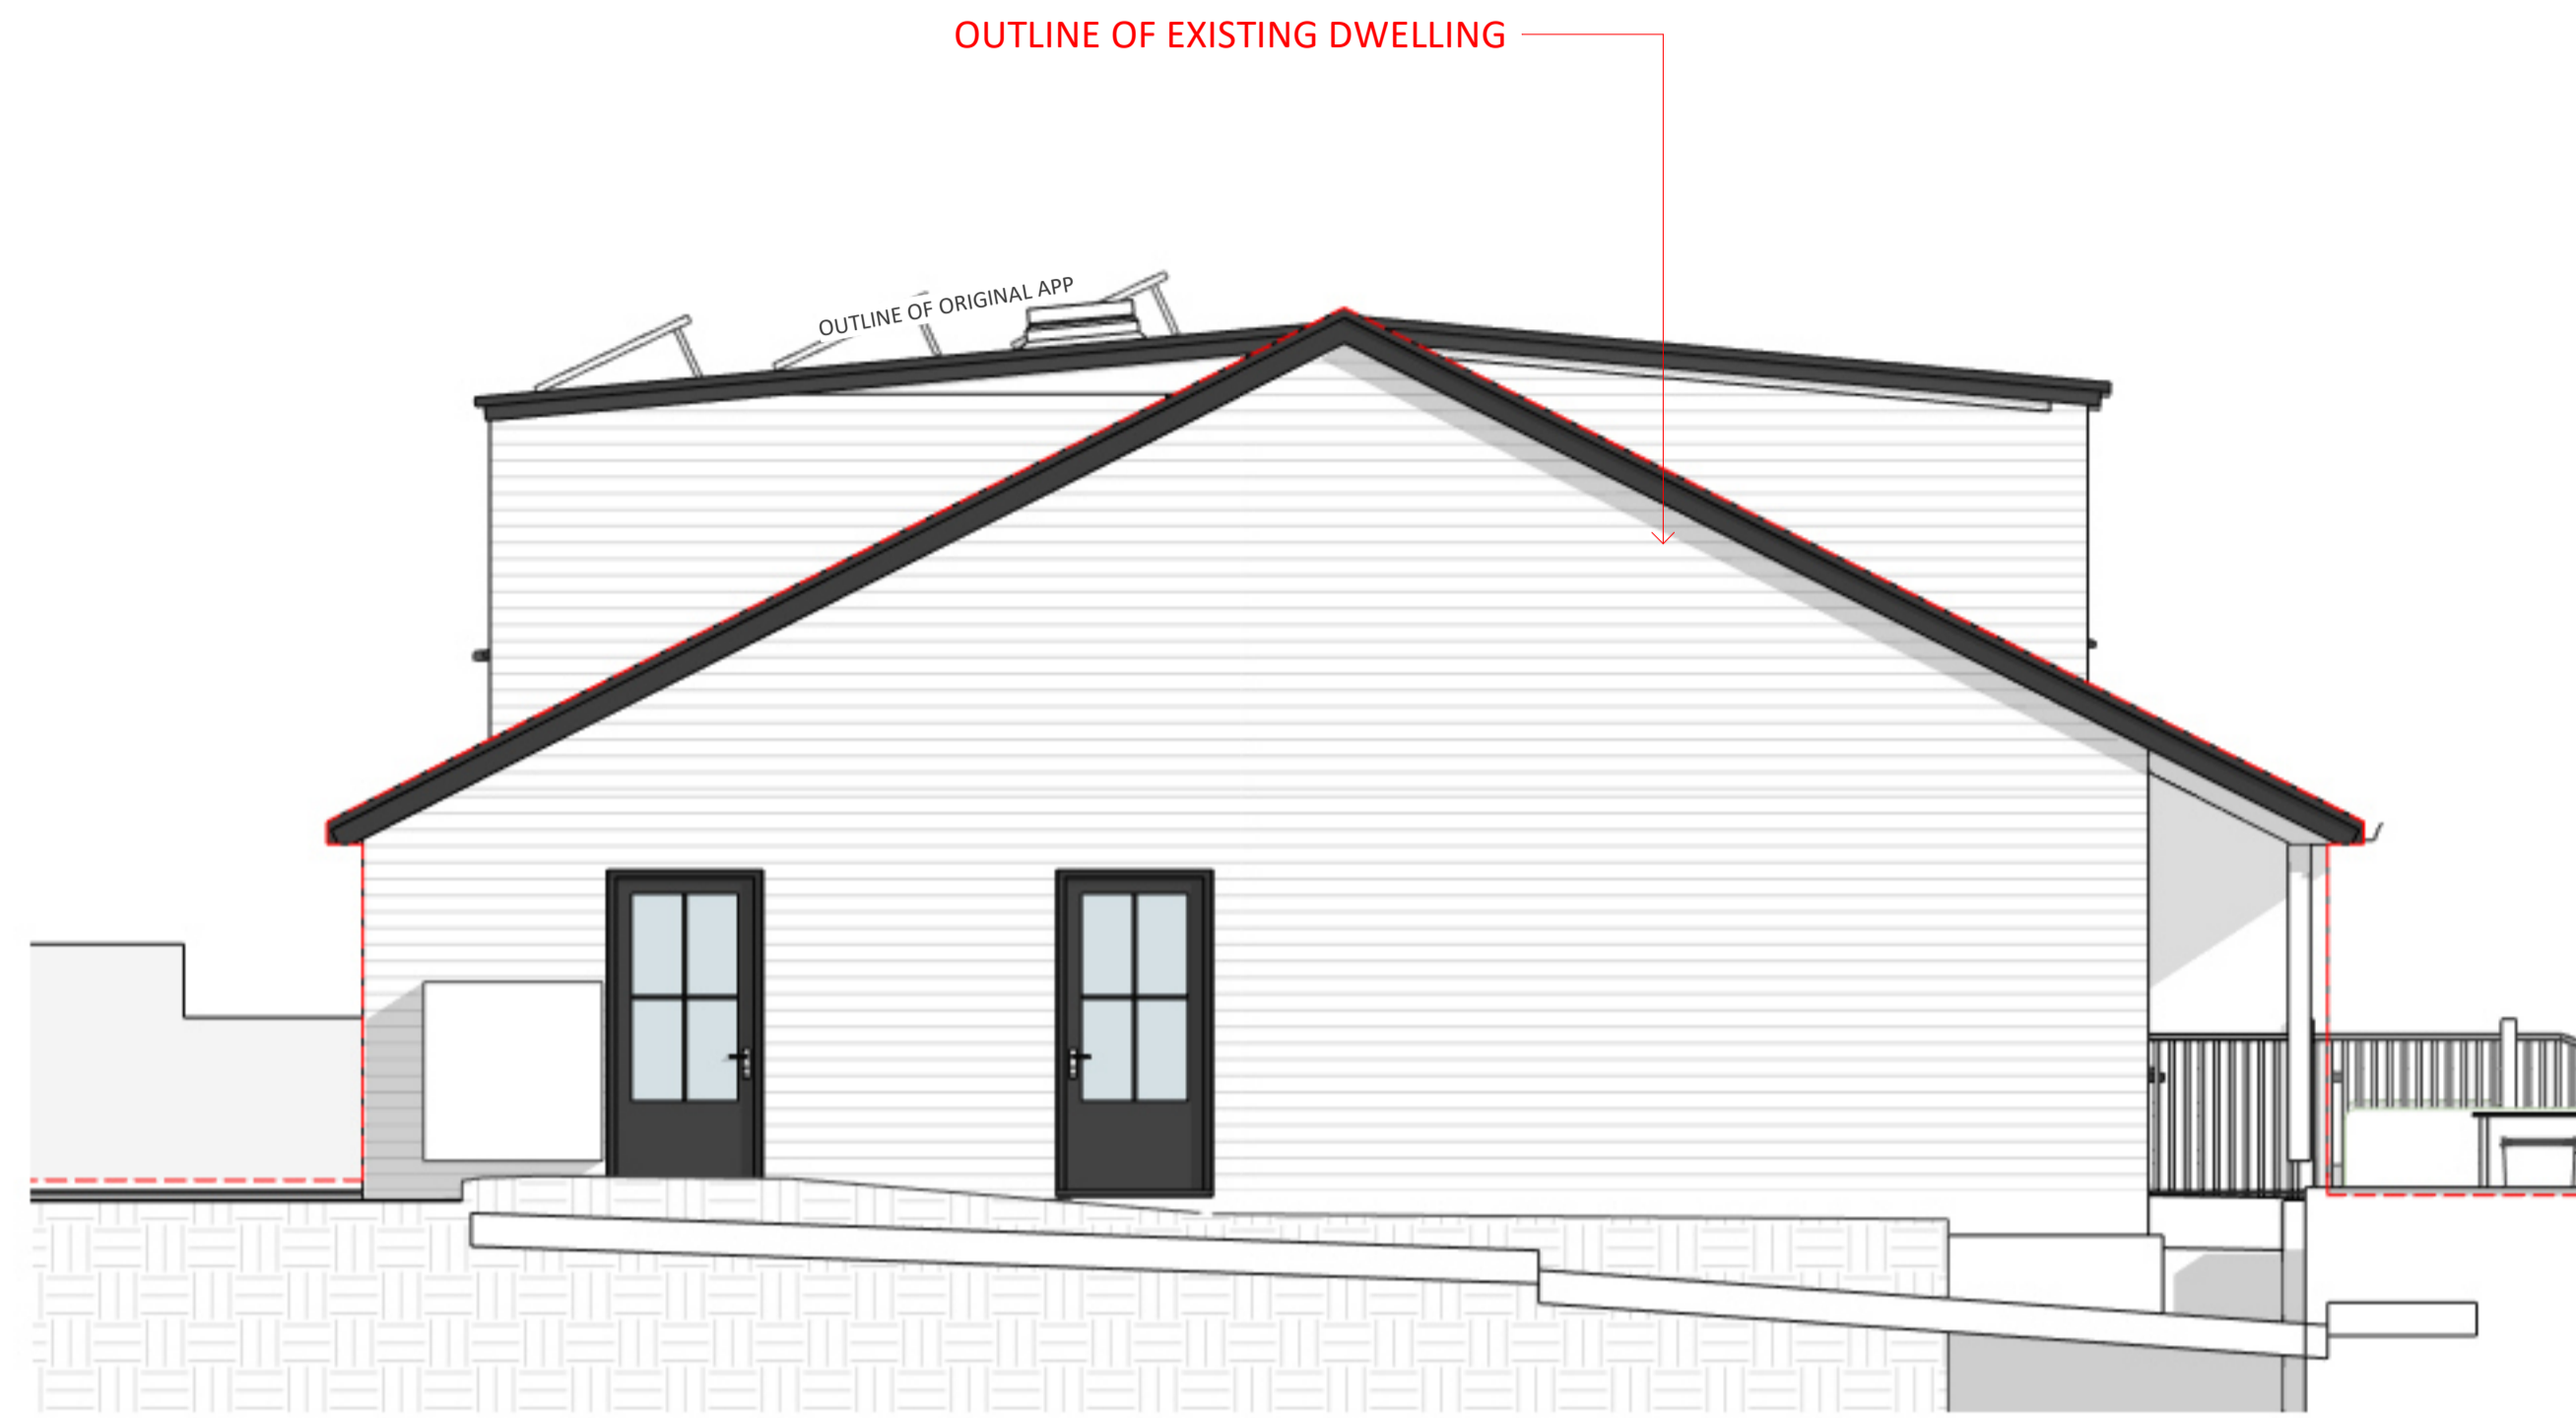


1 1.2 North East Facing Elevation - - CURRENT - 23.1734.RSP
 1:50



3 3.2 North East Facing Elevation
 1:50

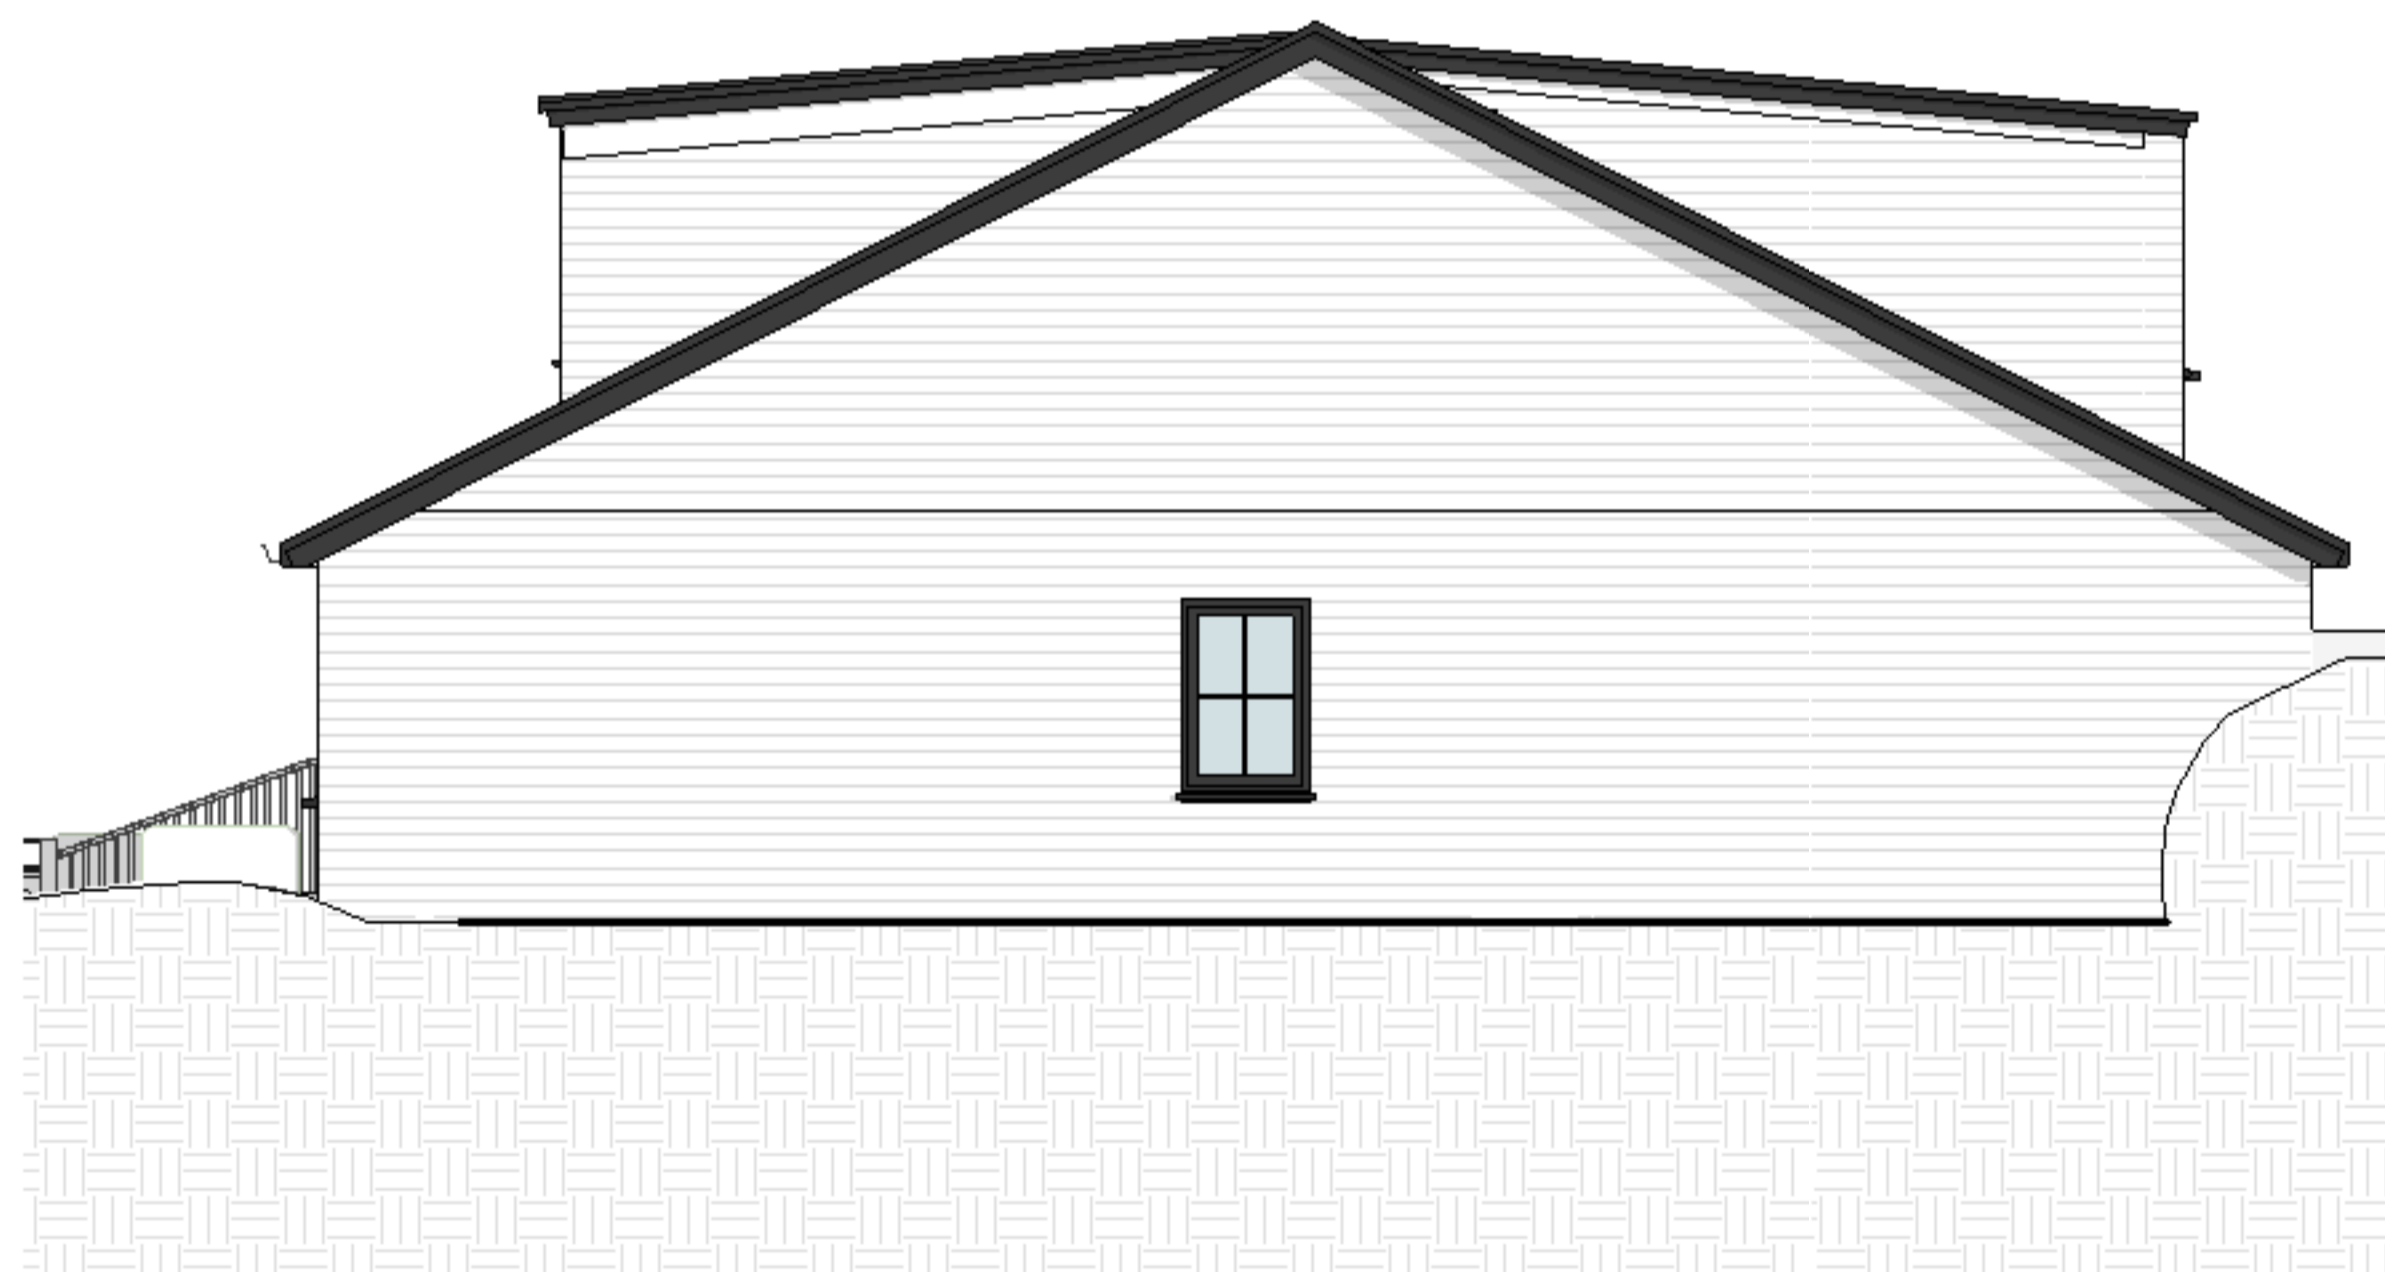


4 1.2 South West Facing Elevation - - CURRENT - 23.1734.RSP
 1:50

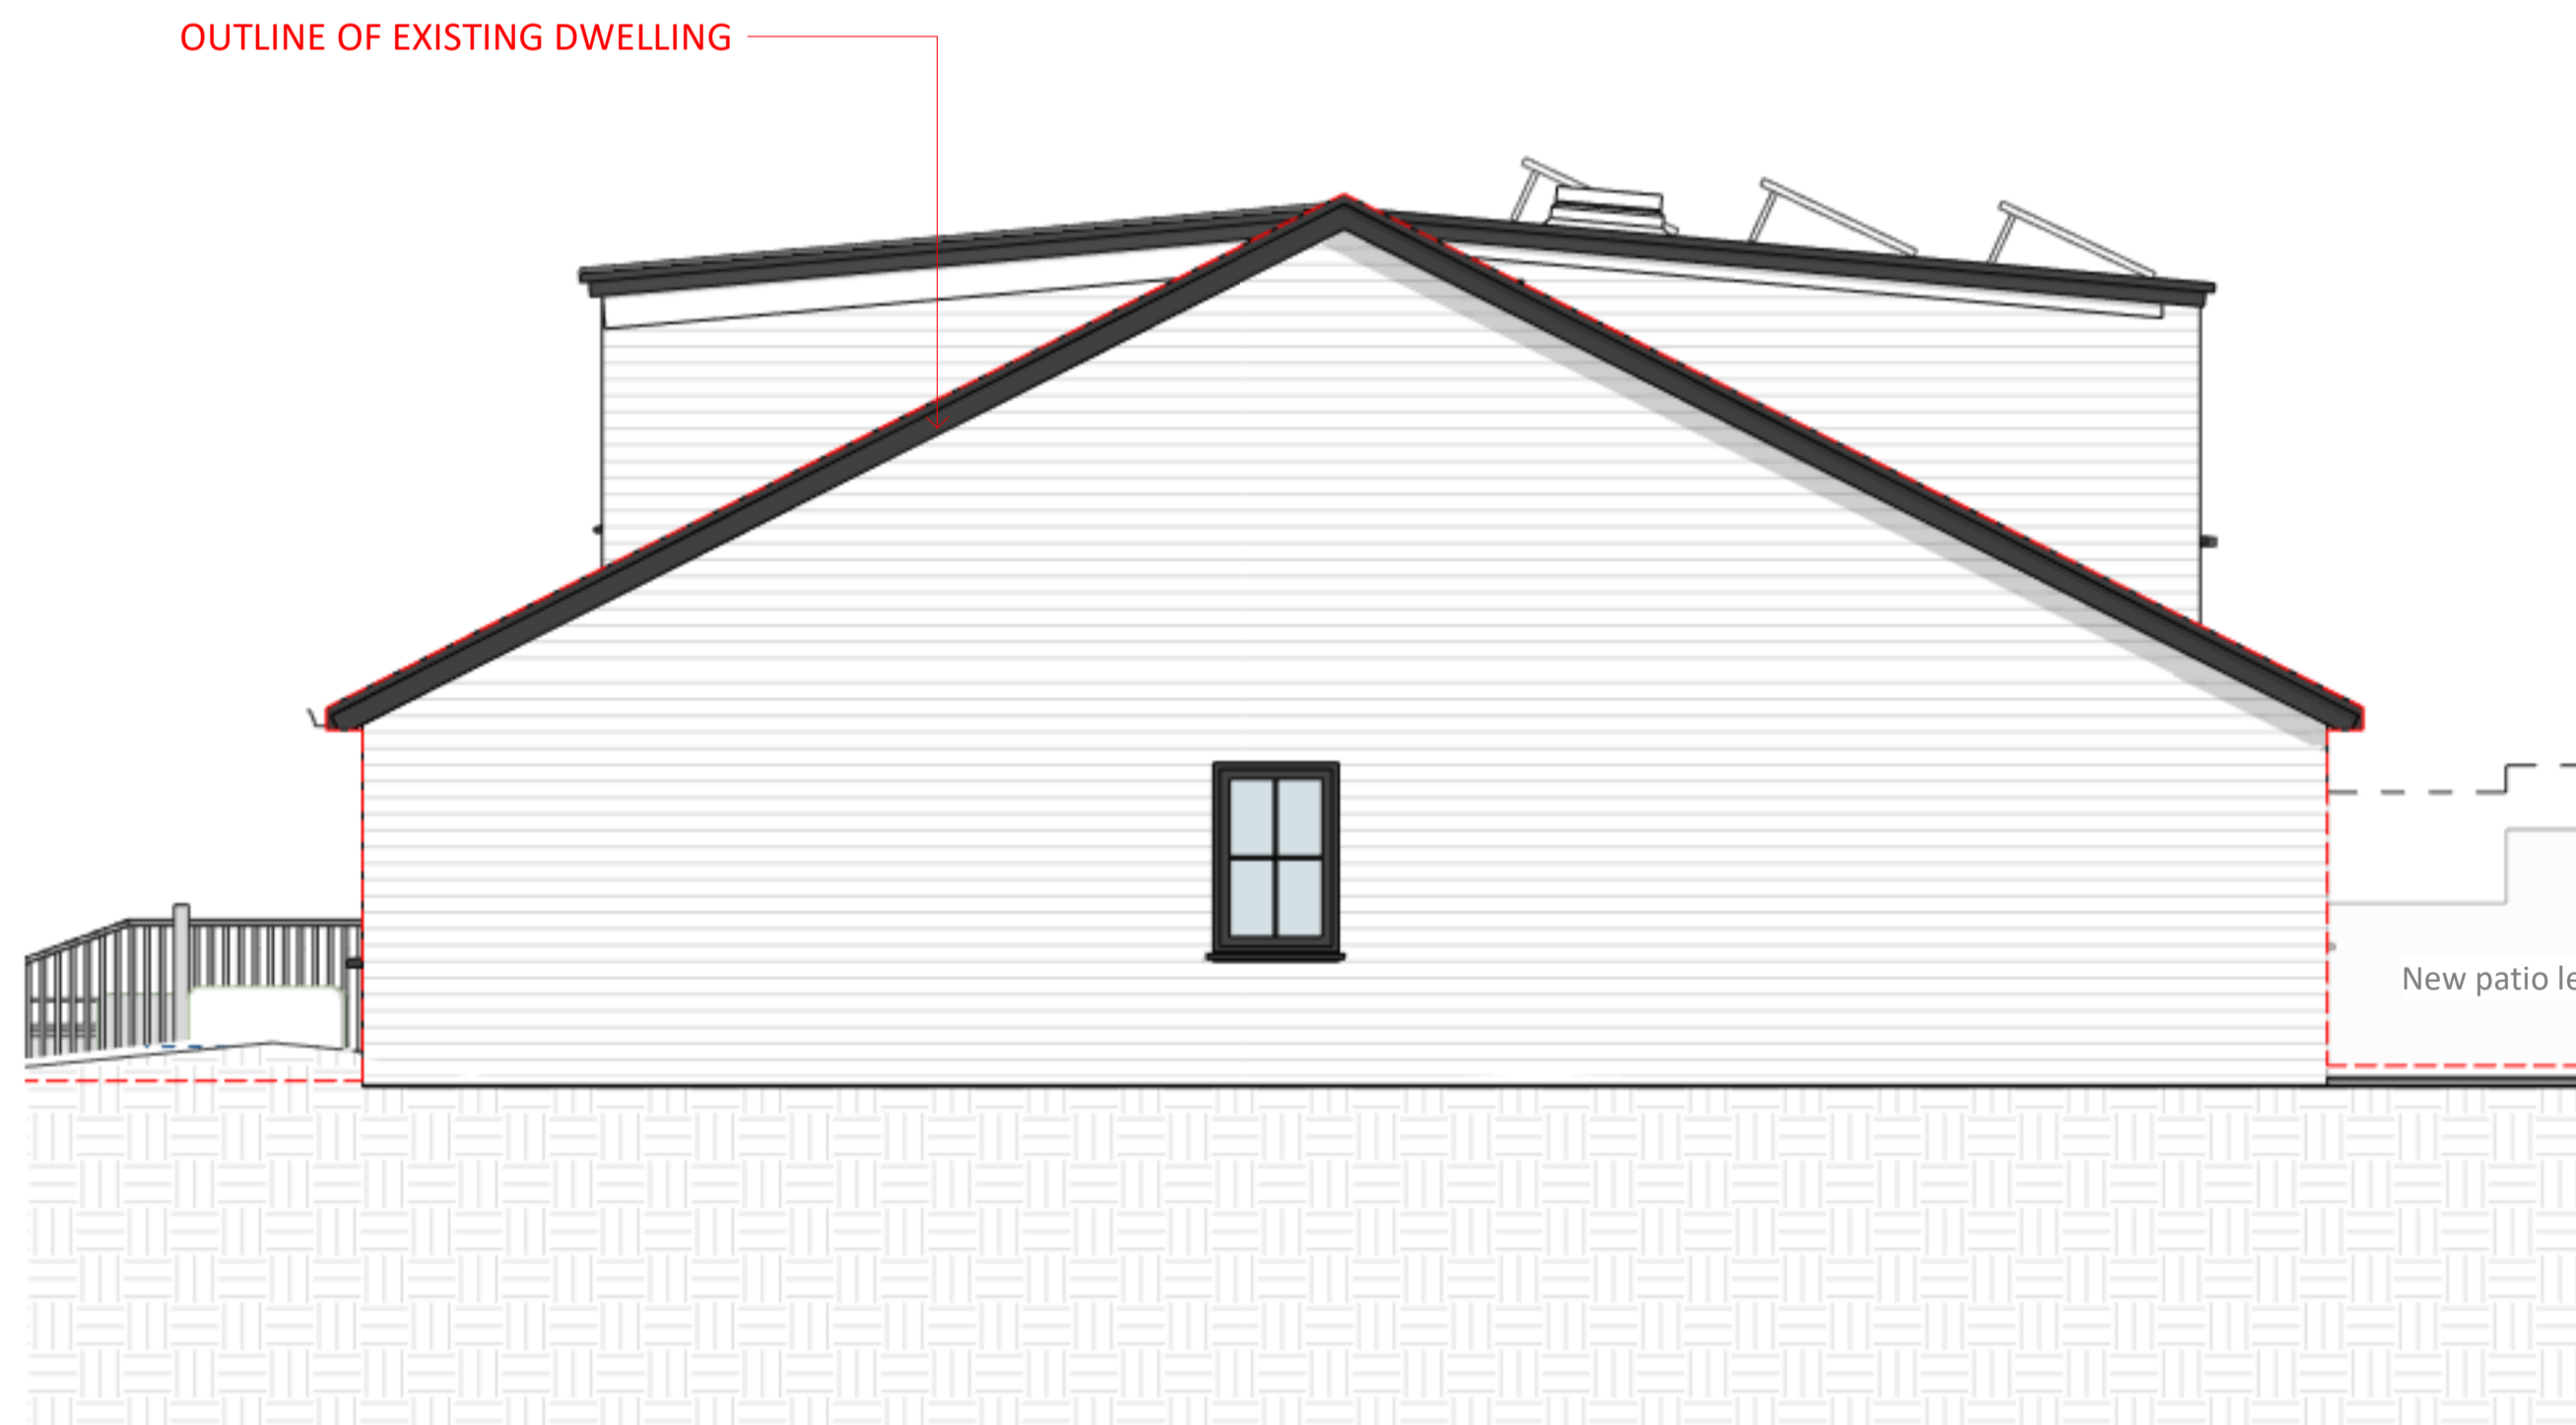

2 3.2 South West Facing Elevation
 1:50

EXISTING AND PROPOSED MATERIAL PALETTE

WALLS: WHITE CEDRAL CLADDING
 ROOF: CAMBRIAN REDLAND SLATE ROOF TO MAIN HOUSE, EPDM ROOF TO DORMERS
 OPENINGS: BLACK FRAMES TO ALL OPENINGS

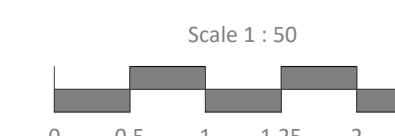

REV.	DESCRIPTION	DATE
------	-------------	------

[EDITE] ARCHITECTS

"WORKING CLOSELY WITH OUR CLIENTS TO DELIVER EXCEPTIONAL DESIGN"

// E: INFO@EDITE.CO.UK
 // T: 0208 1337 446
 // W: WWW.EDITE.CO.UK

CLIENT: MARK BETTRIDGE

SITE ADDRESS:
 71 QUICKLEY LANE
 CHORLEYWOOD, HERTS.
 WD3 5AE

PROJECT REF: BET-71QL-23-NB
 PROJECT SCOPE: NEW BUILD HOUSE

DWG NO:
3-2-0

DWG NAME:
**PROPOSED
 ELEVATIONS**

DATE	REVISION	SCALE	PAPER
2024-02-23		1:50	A1

NOT TO BE SCALED. DIMENSIONS TO BE CHECKED ON-SITE. SCALING FOR LOCAL AUTHORITY PURPOSES ONLY. [EDITE] INTELLECTUAL PROPERTY. ALL RIGHTS RESERVED.