


**PROPOSALS
 FOR APPROVAL**

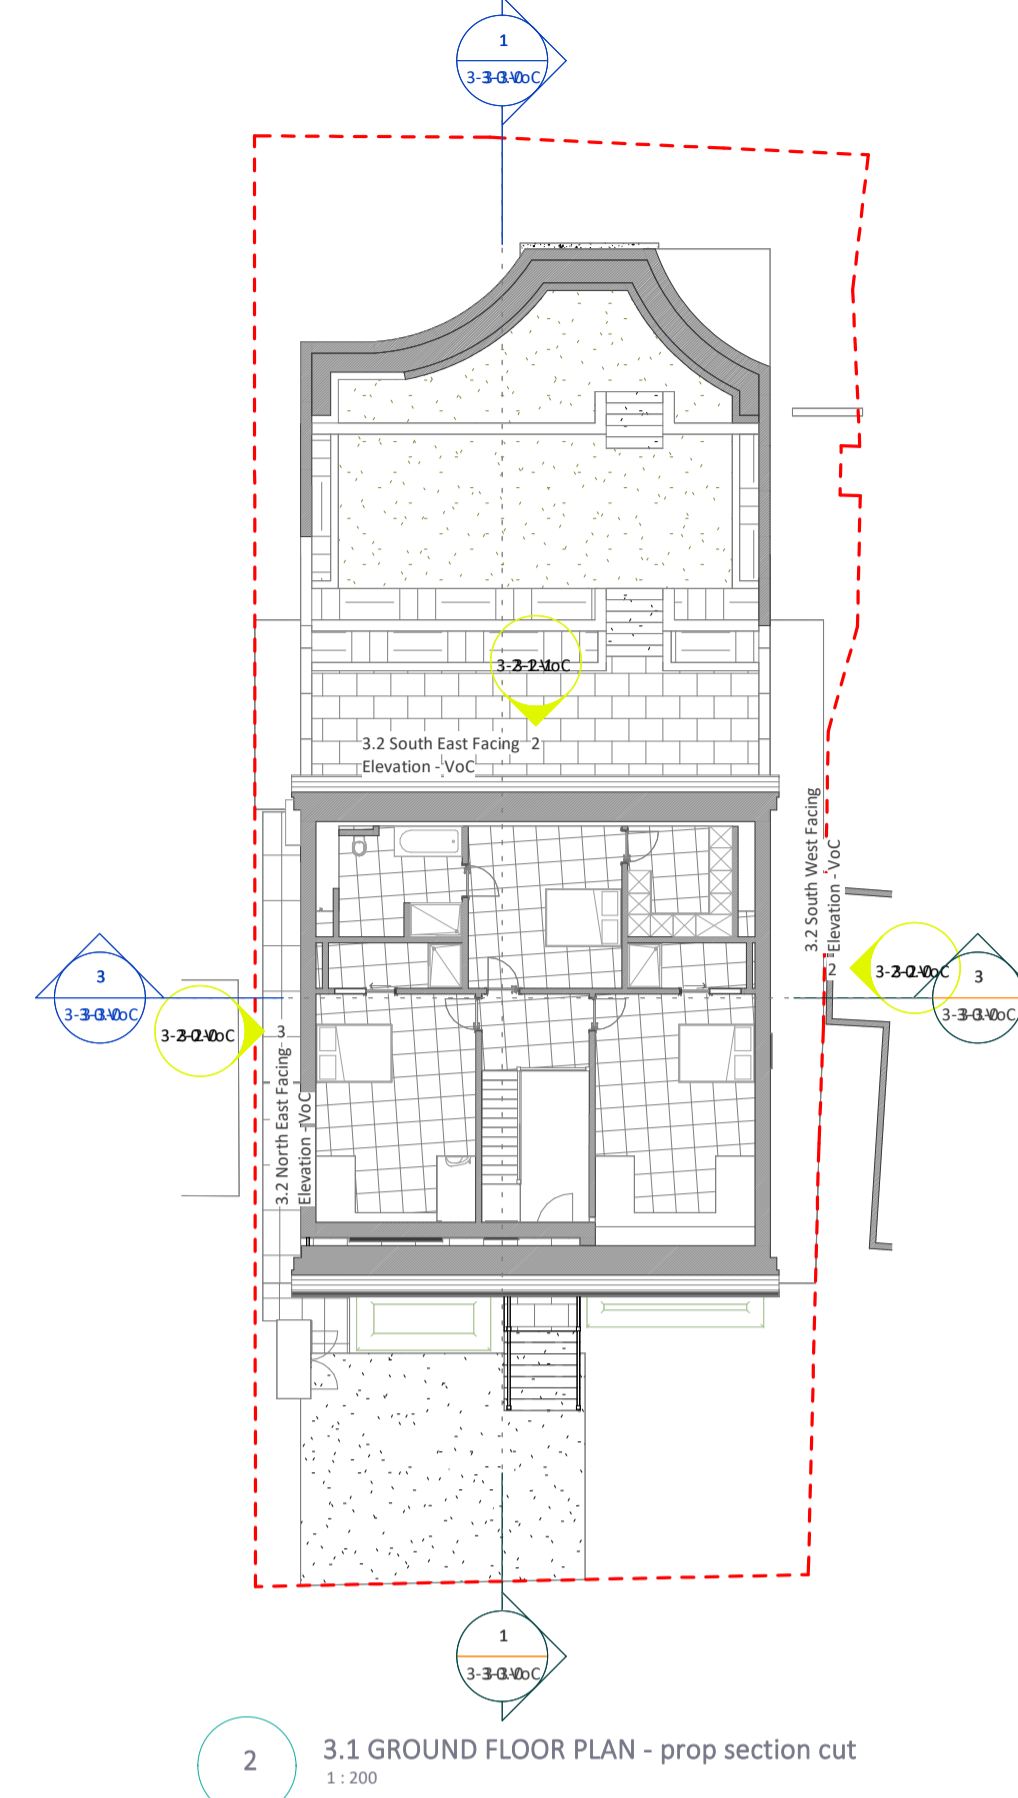

EXISTING AND PROPOSED MATERIAL PALETTE
 WALLS: WHITE CEDRAL CLADDING
 ROOF: CAMBRIAN REDLAND SLATE ROOF TO MAIN HOUSE, EPDM ROOF TO DORMERS
 OPENINGS: BLACK FRAMES TO ALL OPENINGS



REV.	DESCRIPTION	DATE



CLIENT: MARK BETTRIDGE
 SITE ADDRESS:
 71 QUICKLEY LANE
 CHORLEYWOOD, HERTS.
 WD3 5AE
 PROJECT REF: BET-71QL-23-NB
 PROJECT SCOPE: NEW BUILD HOUSE

DWG NO:
3-3-0
 DWG NAME:
**PROPOSED
 SITE SECTIONS**

DATE	REVISION	SCALE	PAPER
2024-02-23	As	As	A1

NOT TO BE SCALED. DIMENSIONS TO BE CHECKED ON SITE. NOT BE USED FOR LOCAL AUTHORITY PURPOSES ONLY. [EDITE] INTELLECTUAL PROPERTY. ALL RIGHTS RESERVED.