




Existing Site Layout Plan (1:500)



Proposed Site Layout Plan (1:500)

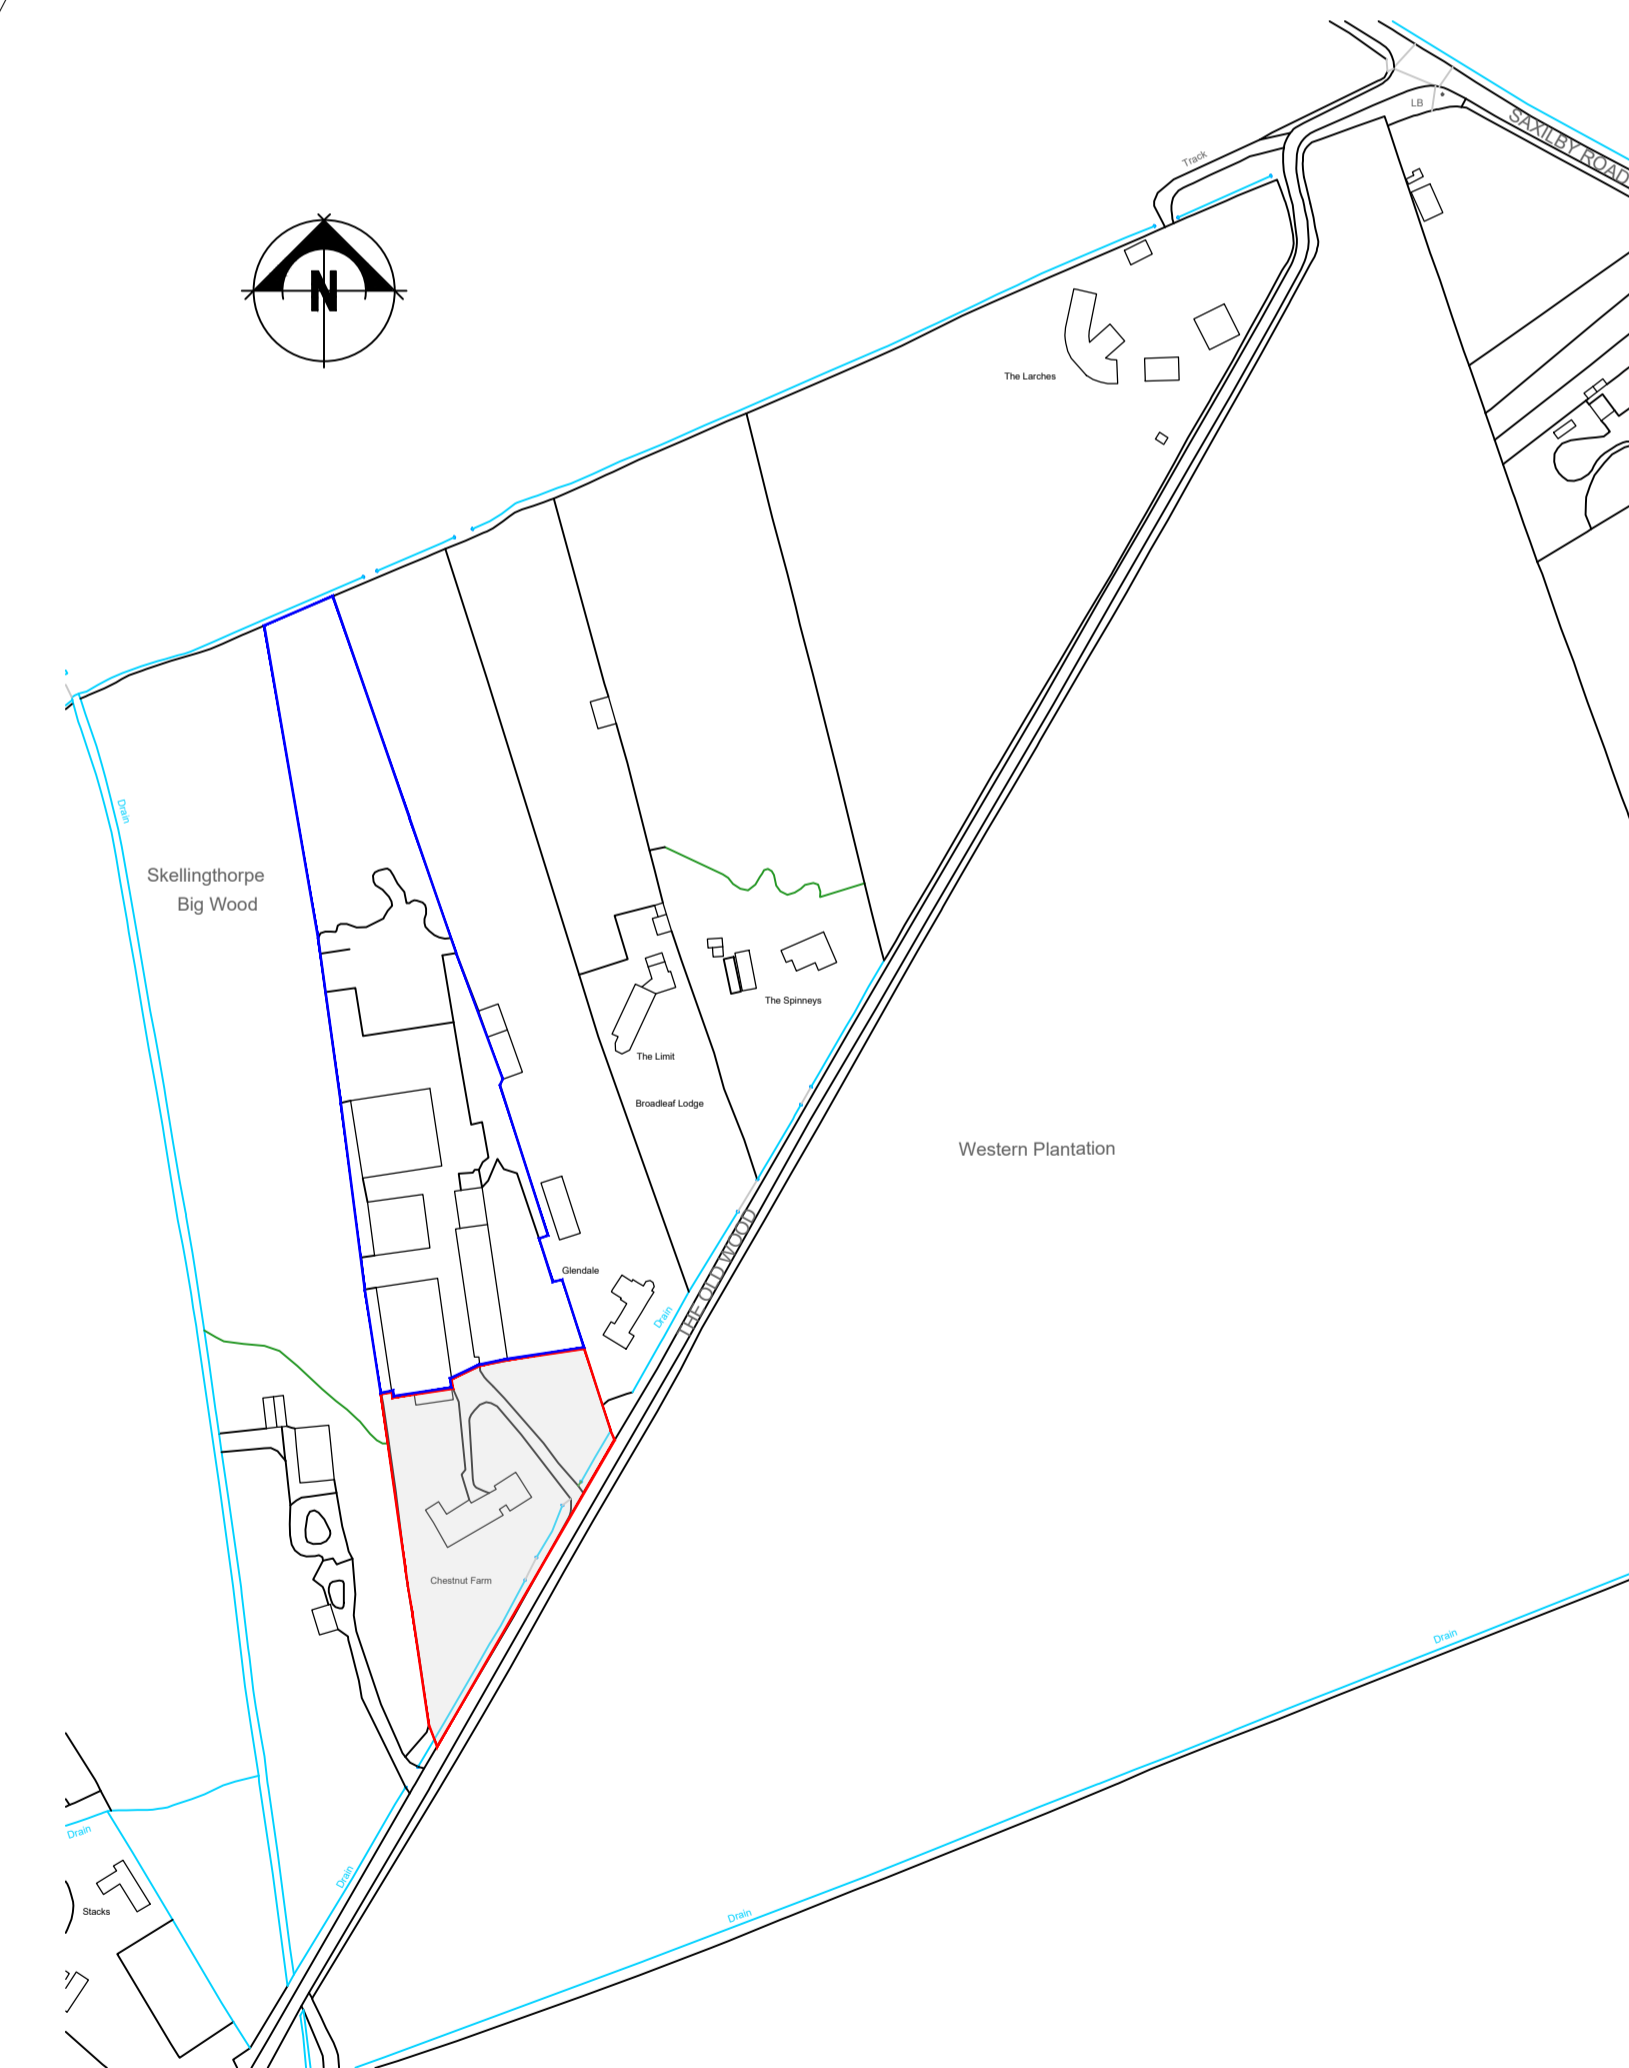

Site Location Plan (1:2500)

Client: Mr C. Mayo

Project Title: Proposed extension, Chestnut Farm, Skellingthorpe Old Woods

Dwg Title: Site layout plans

Scale:	Date:	Drawn:	Project No.	Drawing No.	Rev No.
as shown	01.24	MC	477/CMA/1106	A1-01	A

Do not scale this drawing. All dimensions must be checked on site. All rights reserved. No reproduction in any material form is permitted without consent.



Unit 5, The Quays
 Burton Waters, Lincoln,
 LN1 2HG
 T: 01522 581383
 E: info@ftplan.co.uk
 W: www.ftplan.co.uk