


# Location Plan

Woodbank Skellingthorpe

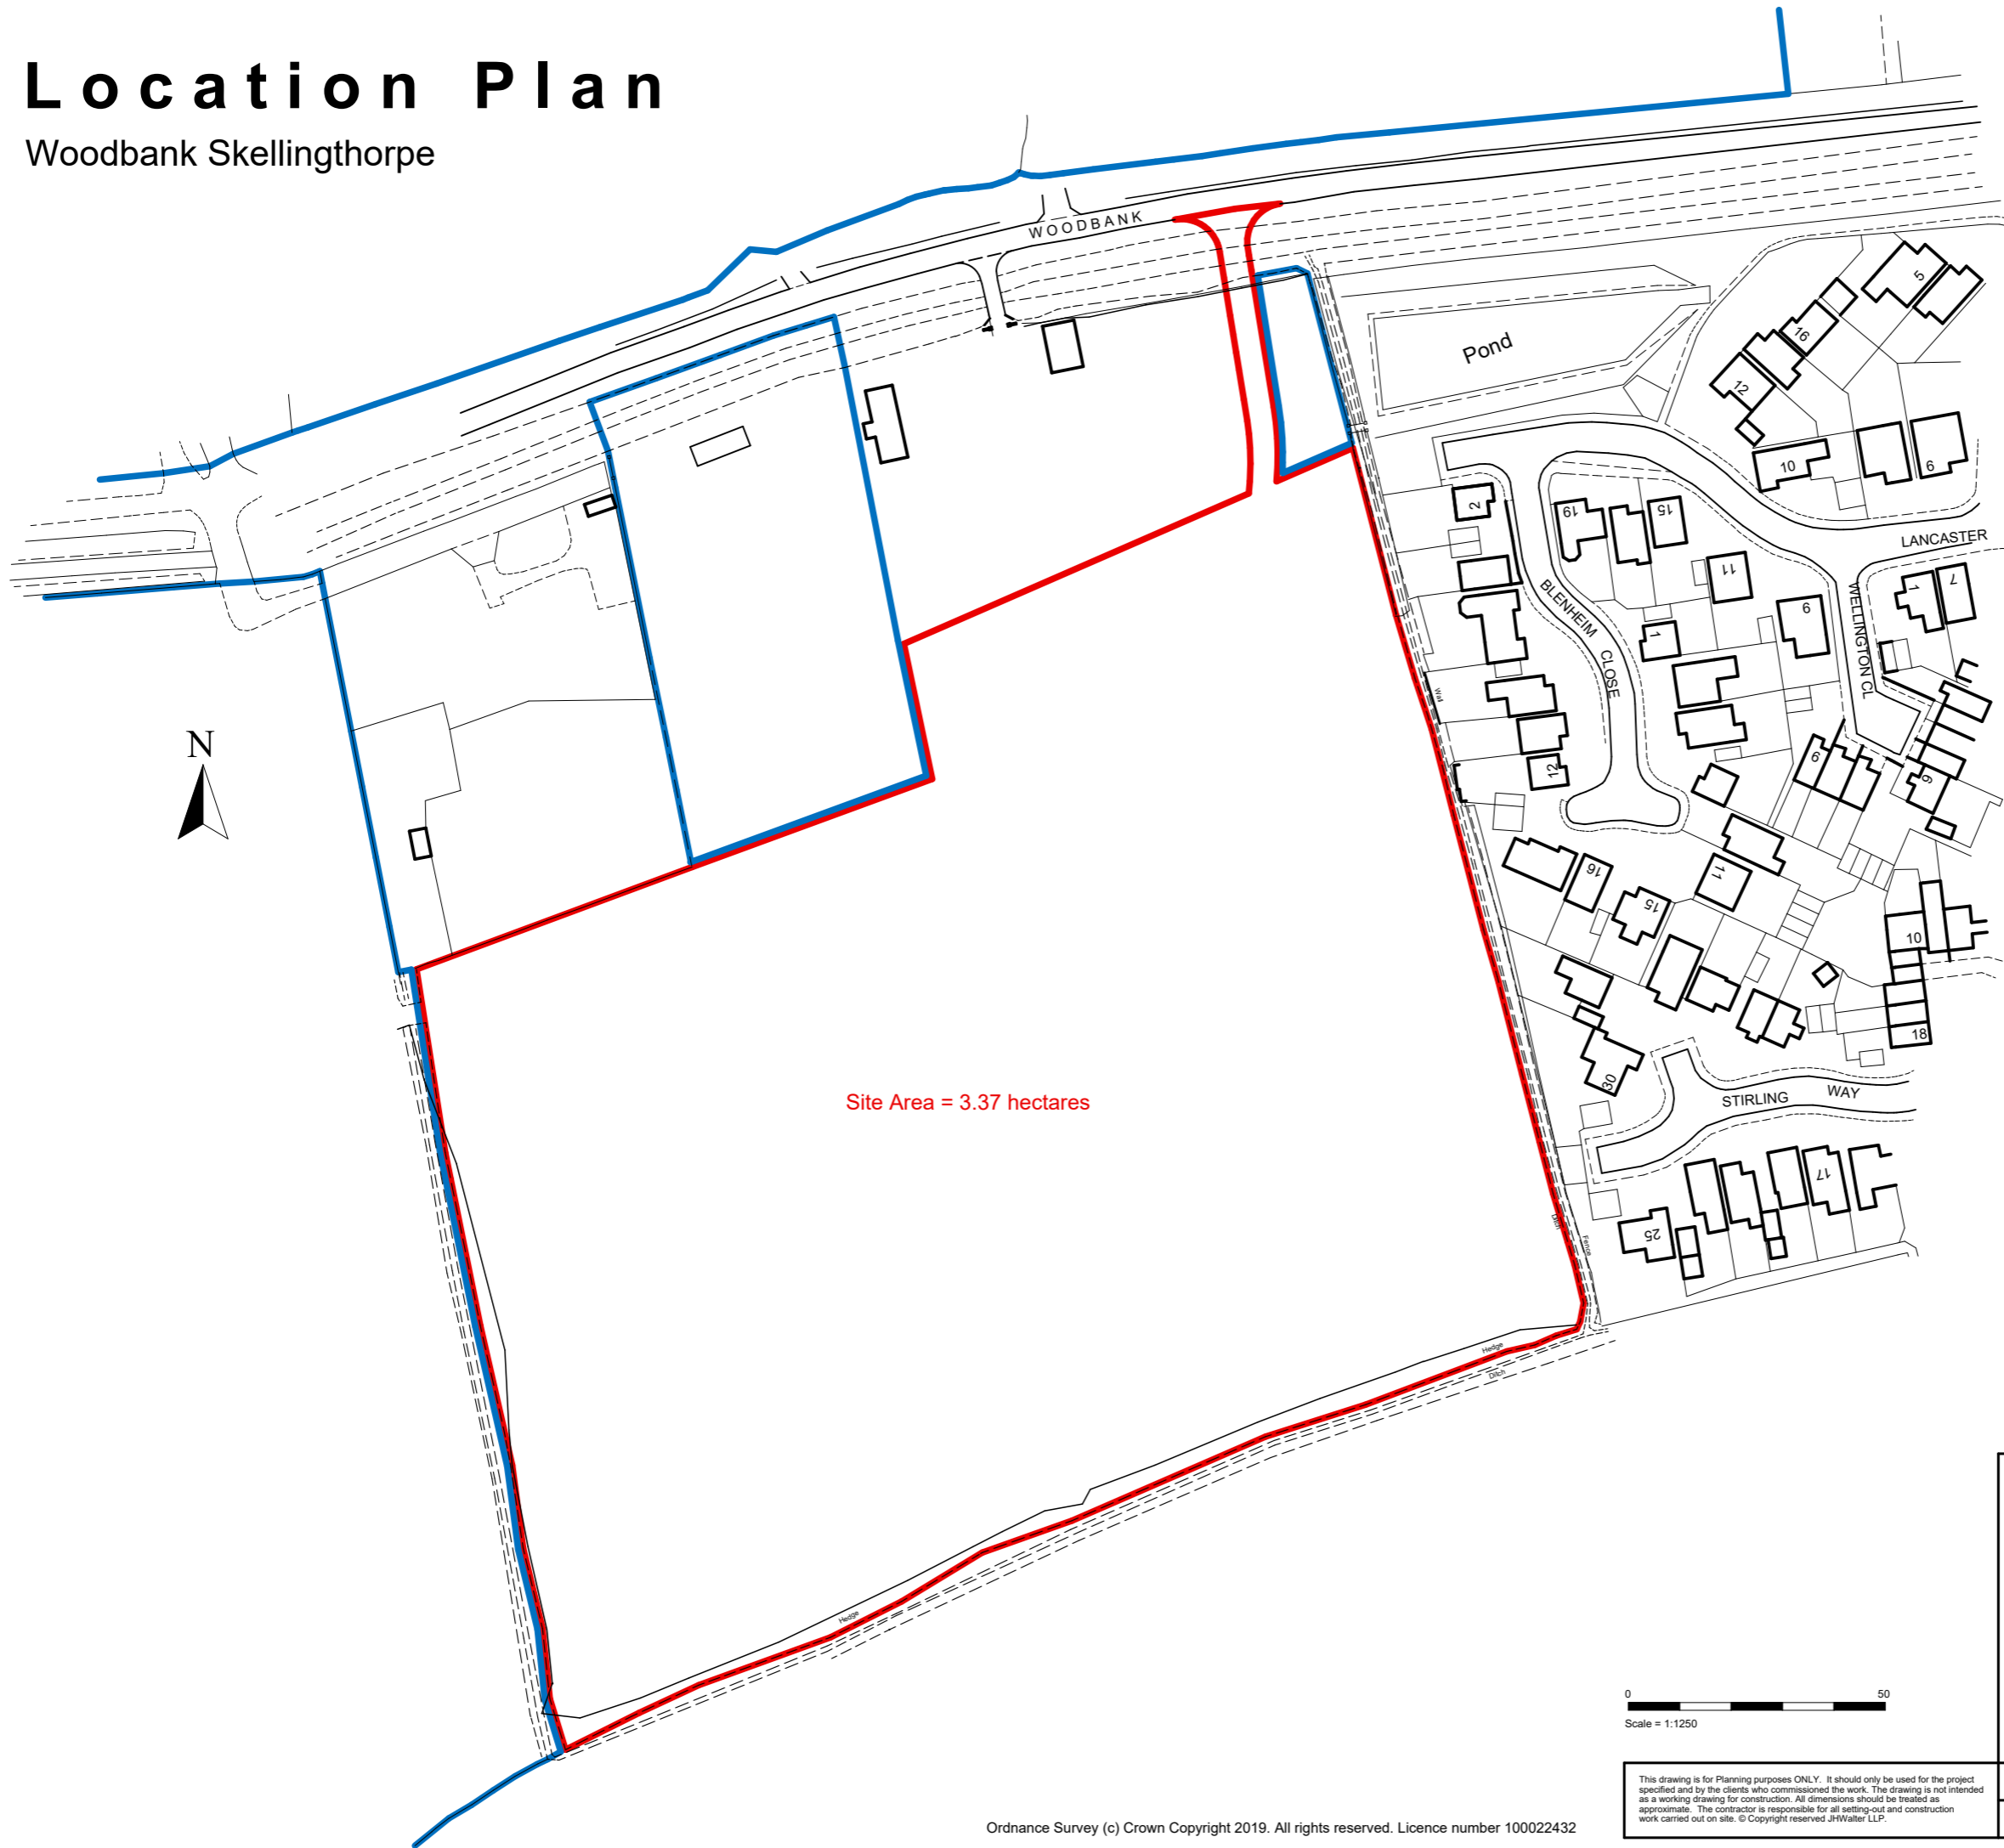

Site Area = 3.37 hectares

**JHWalter** JHWalter LLP Chartered Surveyors  
1 Mint Lane, Lincoln, LN11UD  
T: 01522 526526 E: info@jhwalter.co.uk  
www.jhwalter.co.uk

Mr D & Mr J Scarborough  
Land off Woodbank, Skellingthorpe  
Proposed Residential Development  
LOCATION PLAN (15/1243)

**L-SCA-023-LP1**

0 50  
Scale = 1:1250

This drawing is for Planning purposes ONLY. It should only be used for the project specified and by the clients who commissioned the work. The drawing is not intended as a working drawing for construction. All dimensions should be treated as approximate. The contractor is responsible for all setting-out and construction work carried out on site. © Copyright reserved JHWalter LLP.

ISO A3 sheet @ Scale 1:1250

Date: 18-03-2020

Drawn by: PAW

Checked by:

Revision

**1**