



DO NOT SCALE OFF THIS DRAWING - ALL DIMENSIONS AND SETTING OUT TO BE VERIFIED ON SITE, IF IN DOUBT CONTACT THE ORIGINATOR FOR CLARIFICATION.

THIS DRAWING IS THE PROPERTY OF FRAMEWORK, COPYRIGHT IS RESERVED BY THEM AND THE DRAWING IS ISSUED ON THE CONDITION THAT IT IS NOT COPIED, REPRODUCED, RETAINED OR DISCLOSED TO ANY UNAUTHORISED PERSON, EITHER WHOLLY OR IN PART WITHOUT THE CONSENT IN WRITING OF FRAMEWORK

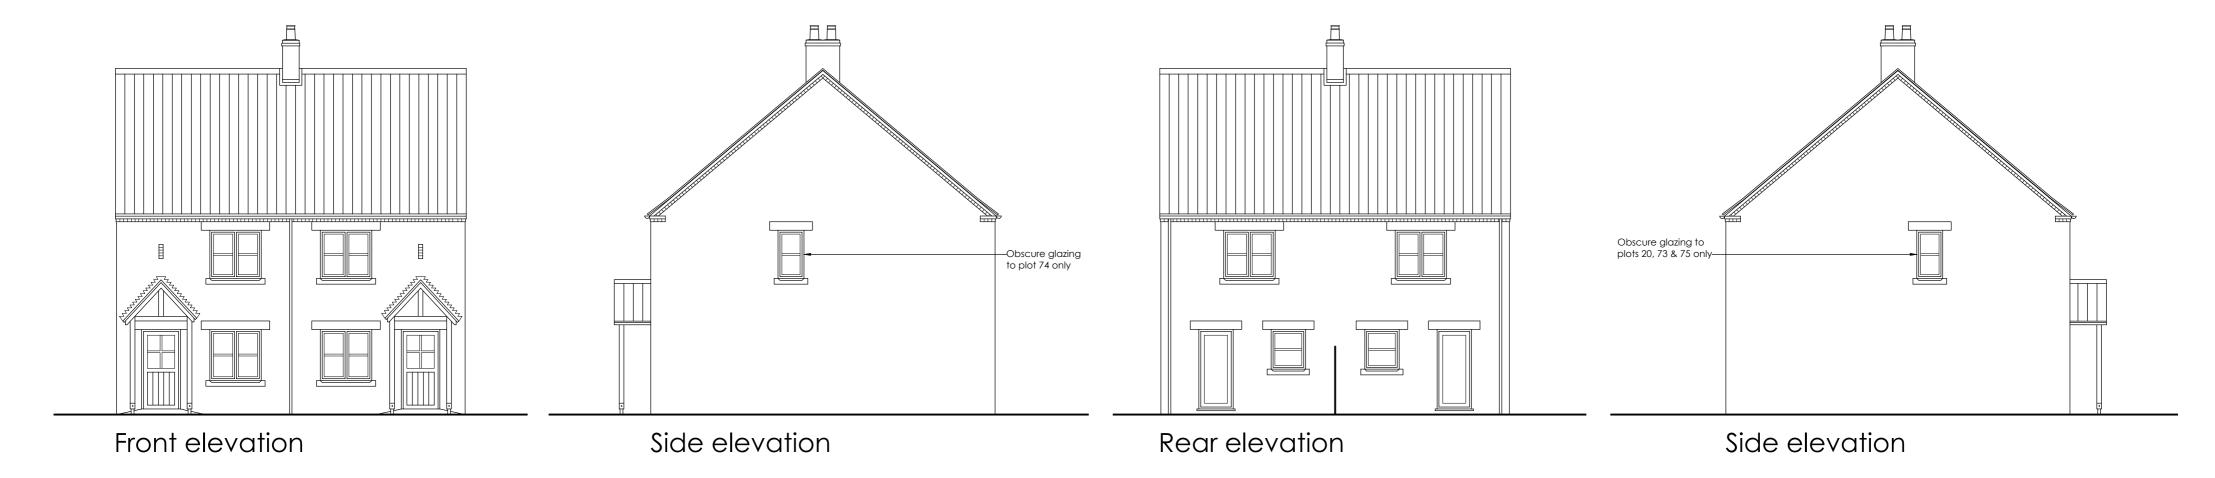

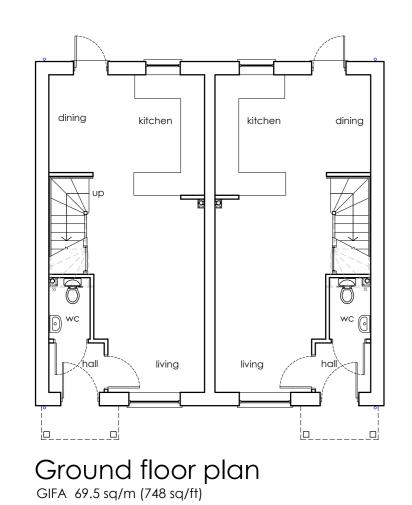

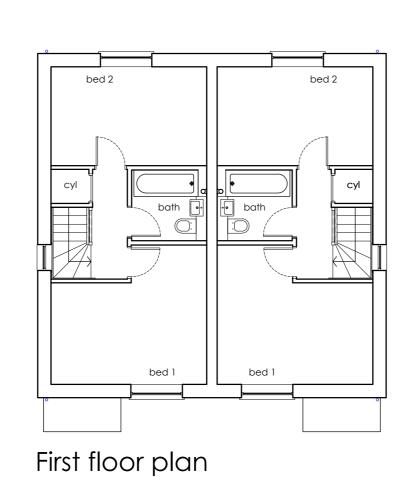

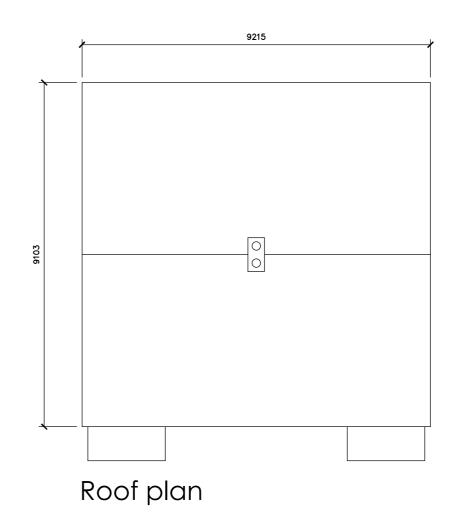

A SECTION REMOVED AND DRAWING AMENDED 15.02.24 JW

Rev Revision note Date Drawn by

PROPOSED RRESIDENTIAL DEVELOPMENT FOR STIRLIN DEVELOPMENTS LTD

AT WOODBANK
SKELLINGTHORPE

Drawn by
CV Issue Date NOV 23 1:100 at A2

Framework
Architects HOUSE TYPE N2 AS/OP Dwg No J2141 00129 A

Copyright © 2015 Framework All rights reserved

PLOTS 12-13,19-20,72-73,74-75