



Location Plan


Woodbank Skellingthorpe

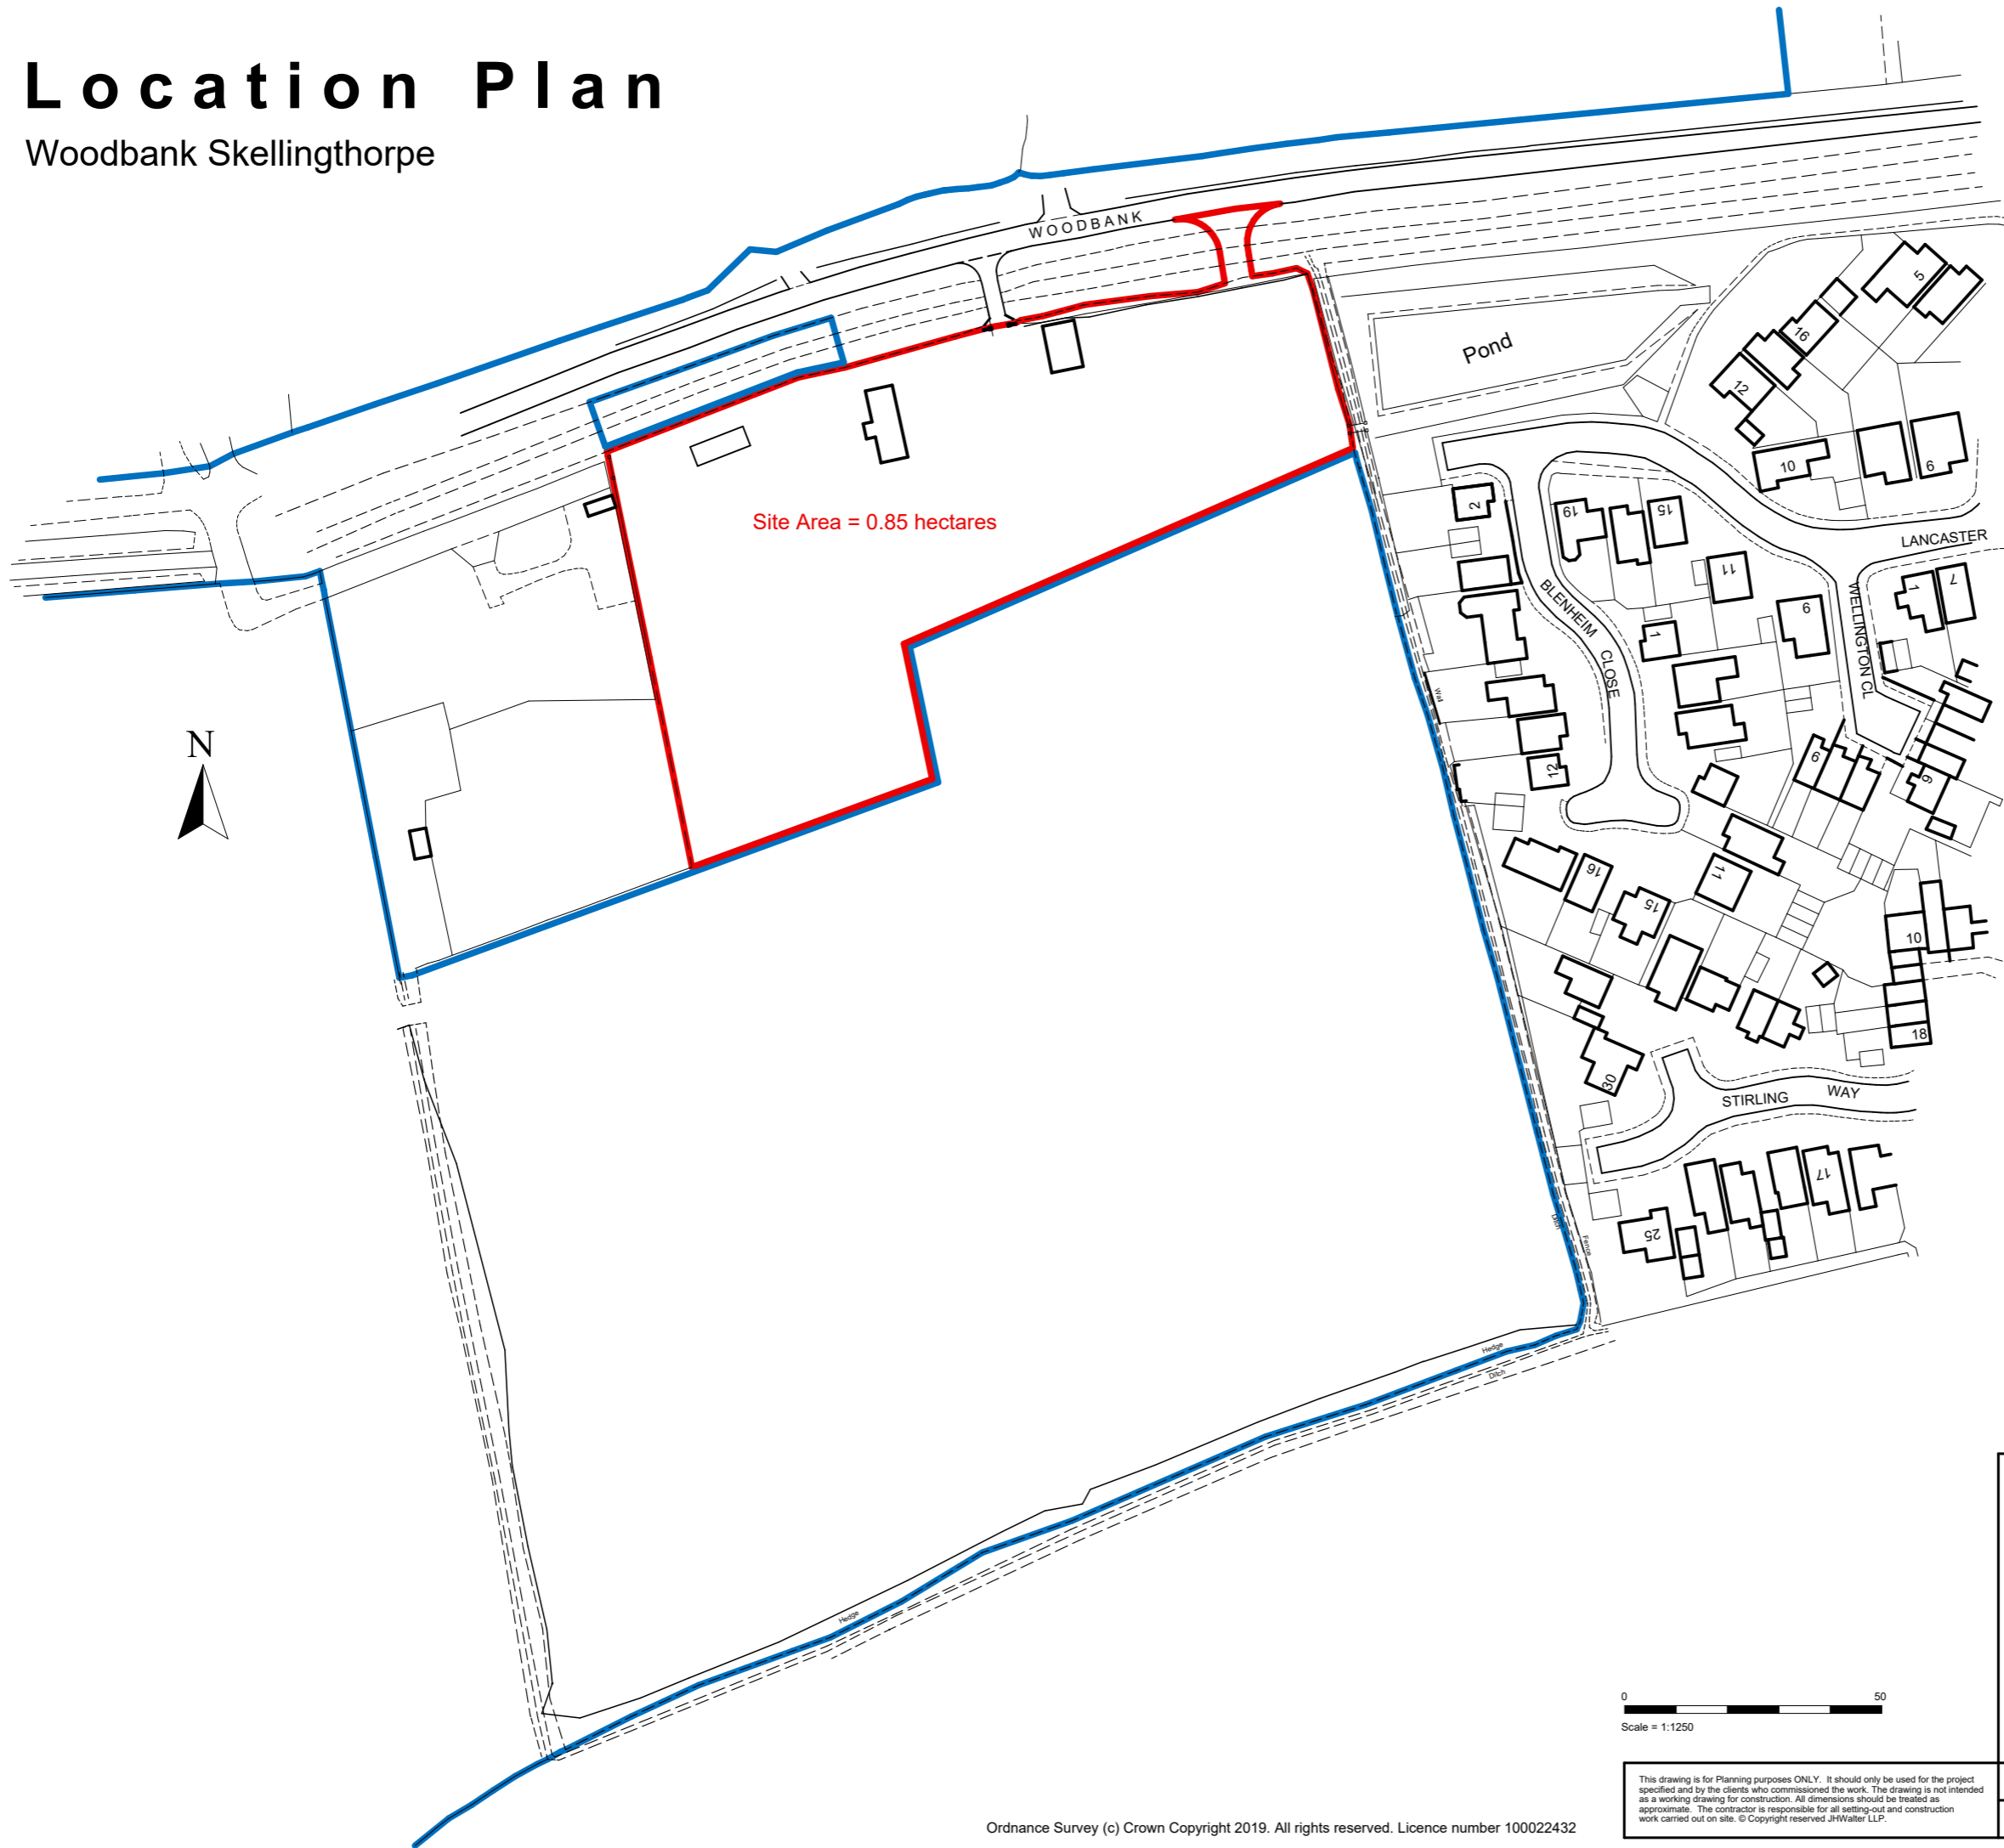

Site Area = 0.85 hectares

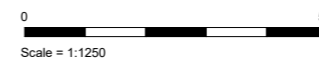

Ordnance Survey (c) Crown Copyright 2019. All rights reserved. Licence number 100022432

 JHWalter LLP Chartered Surveyors 1 Mint Lane, Lincoln, LN11UD T: 01522 526526 E: info@jhwalter.co.uk www.jhwalter.co.uk	
Mr D & Mr J Scarborough Land off Woodbank, Skellingthorpe Proposed Residential Development LOCATION PLAN (15/1244) L-SCA-023-LP2	
ISO A3 sheet @ Scale 1:1250	Date: 18-03-2020
Drawn by: PAW	Checked by:
Revision	
1	

This drawing is for Planning purposes ONLY. It should only be used for the project specified and by the clients who commissioned the work. The drawing is not intended as a working drawing for construction. All dimensions should be treated as approximate. The contractor is responsible for all setting-out and construction work carried out on site. © Copyright reserved JHWalter LLP.