
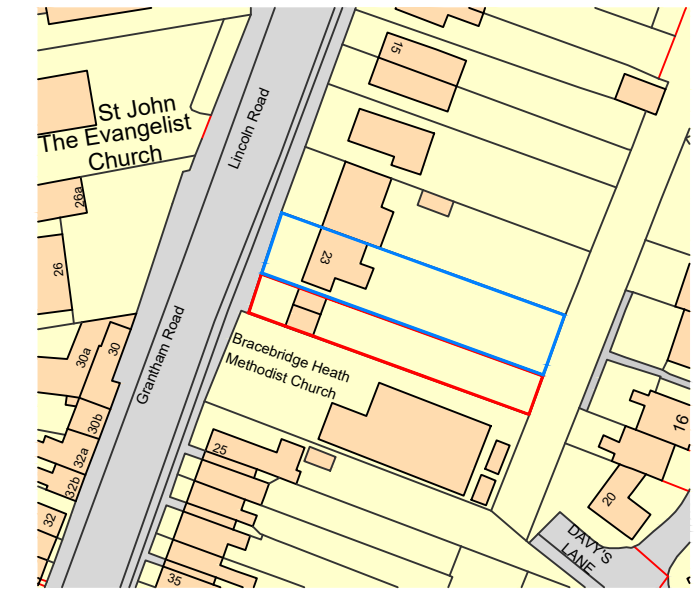
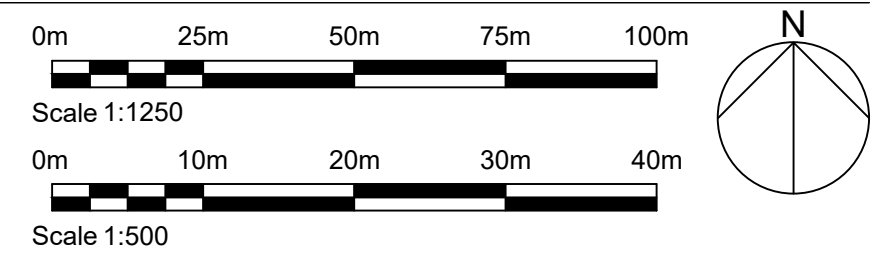


This drawing is to be read in conjunction with all other relevant drawings and specifications.

C W Johnson Limited are not appointed in the role of Principle Designer under the Construction (Design & Management) Regulations unless written confirmation has been provided as part of the fee agreement. The Employer should be aware that the Construction (Design & Management) Regulations may apply to their project and they should seek further professional advice. Guidance and information is also available from the Health and Safety Executive.

BLOCK PLAN AS EXISTING
SCALE 1/500 @ A3

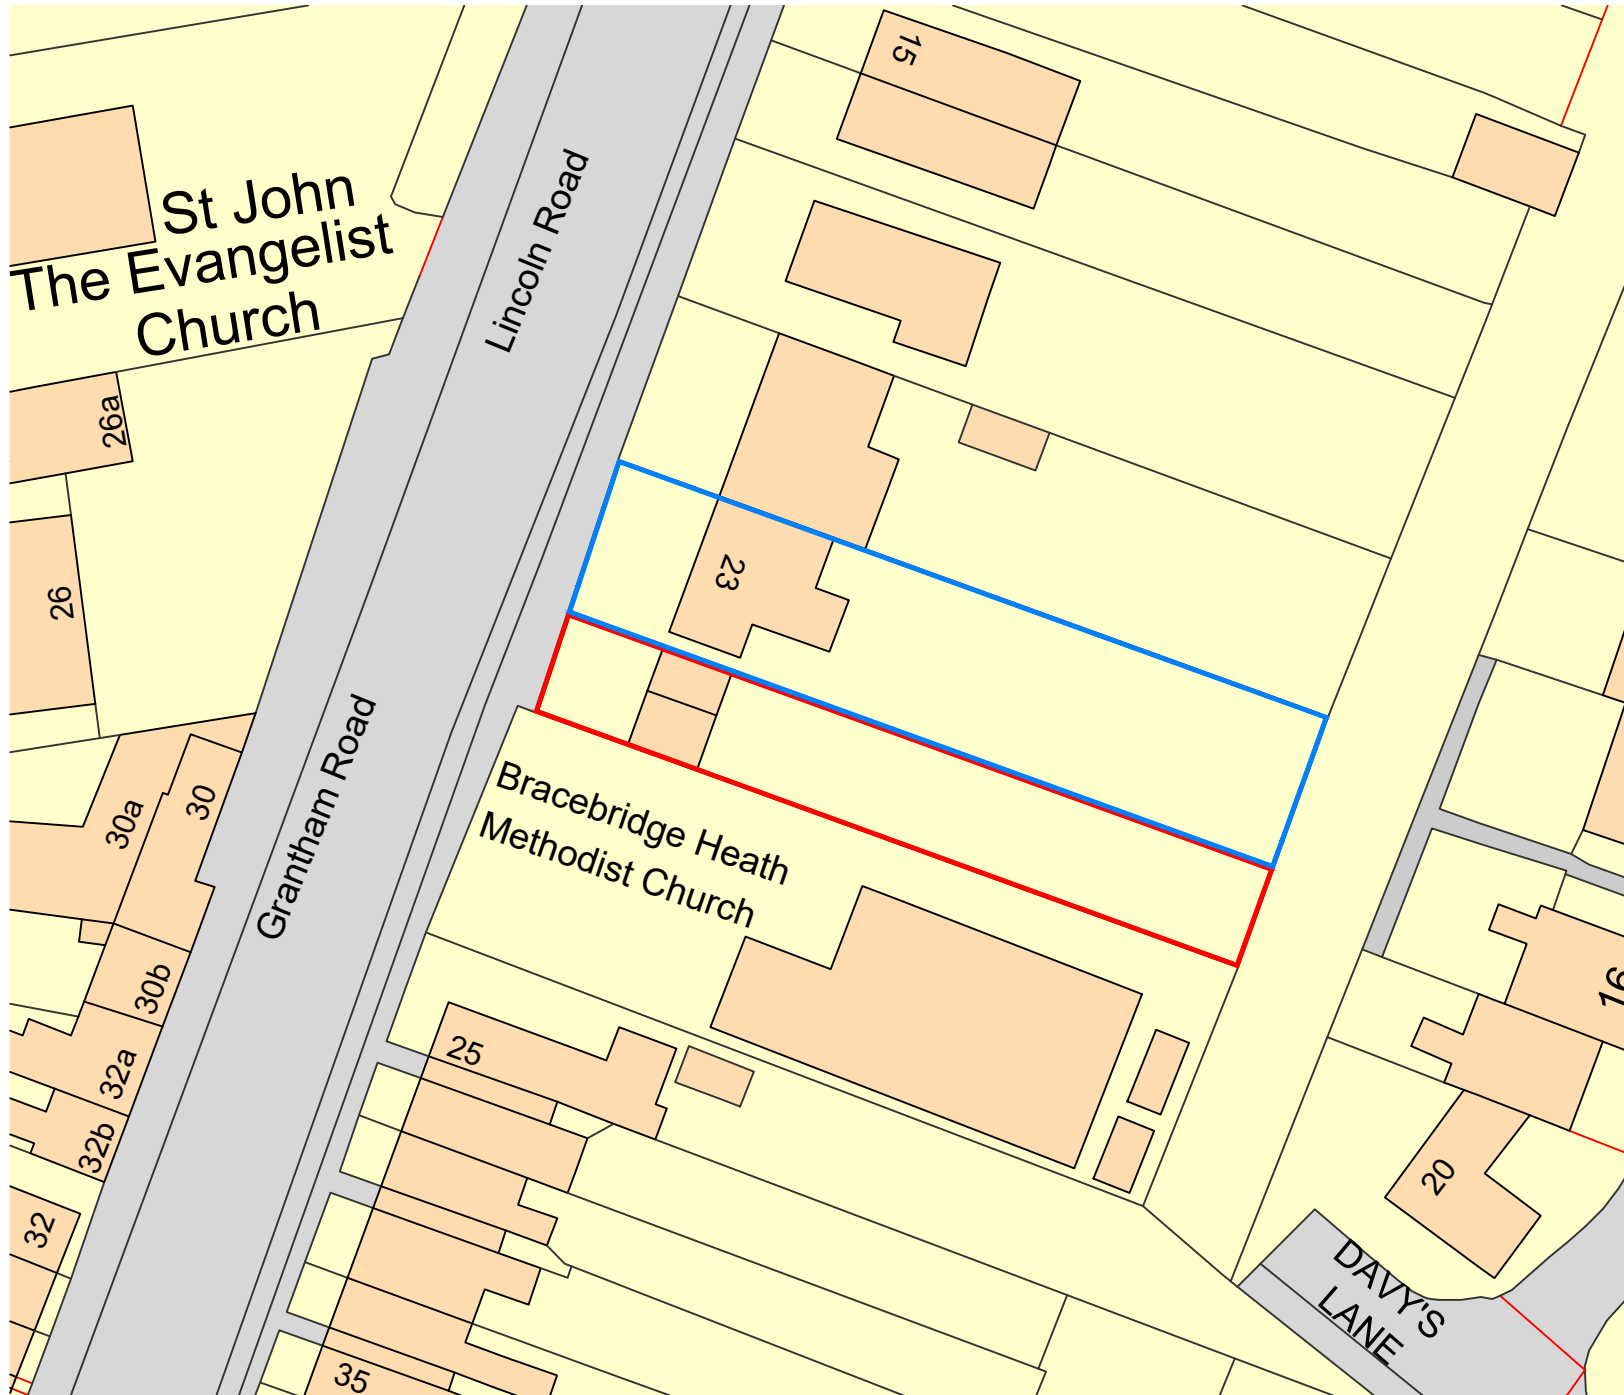

Ordnance Survey, (c) Crown Copyright 2024. All rights reserved. Licence number 100022432

LOCATION PLAN
SCALE 1/1250 @ A3

Ordnance Survey, (c) Crown Copyright 2024. All rights reserved. Licence number 100022432

C W Johnson Limited shall have no liability to the Employer arising out of any unauthorized modification or amendment to, or any transmission, copy or use of the material, or any proprietary work contained therein, by the Employer, other project team member, or any other third party.

This drawing has been prepared for the stated 'Purpose of issue' and should not be used for any other purpose; and does not constitute or form part of any contract unless specifically annexed thereto in writing by C W Johnson Limited.

All dimensions are to be checked and verified on site prior to commencement and order of materials; and any discrepancies are to be reported to C W Johnson Limited. The scale provided is for guidance only and should not be relied upon for accurate measurements.

Rev	Description	Date	Checked
-	-	--/--	-
This drawing is the copyright of C W Johnson Limited and can only be reproduced with their written permission. All intellectual property rights are vested with C W Johnson Limited and cannot be used or reproduced without their written permission. Do not scale © C W Johnson Limited			

Project:
Proposed residential development
land at 23 Grantham Road
Bracebridge Heath
Lincoln
LN4 2LE

Client:
Ms C Seymour

Project No: 2020577	Scale @ A3: As indicated	Drawn By: CWJ
Title: As Existing		
Drawing Number: 2020577 - 01		
Purpose of Issue: Preliminary		Revision: -

CW JOHNSON
CHARTERED SURVEYORS

Building Surveying | Architectural Design | Building Consultancy

www.cwsurveyors.co.uk | cwsurveyors@outlook.com

Regulated by RICS