




0012597E

SIDE ELEVATION

SIDE ELEVATION
(viewed from neighbours property)

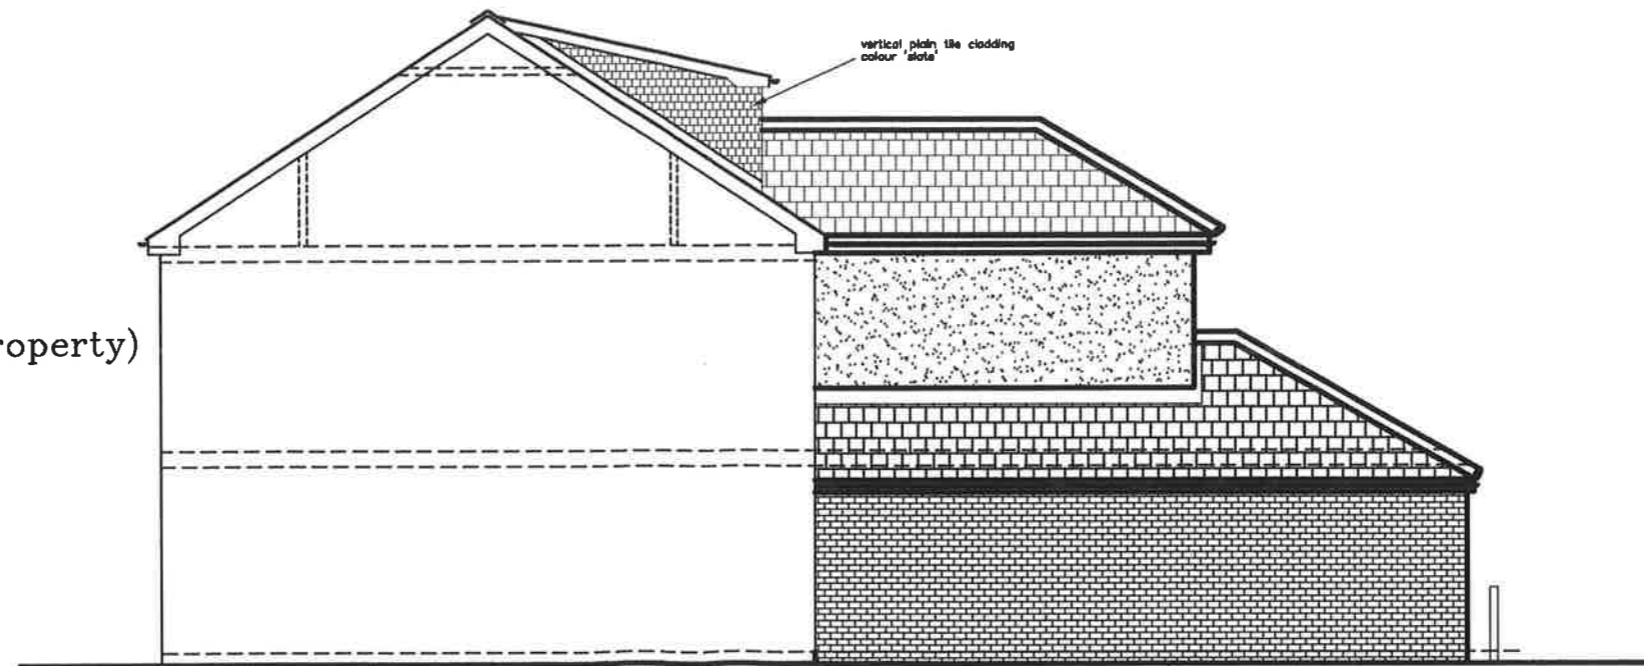

Job Title 860 NEWPORT ROAD, CARDIFF. PROPOSED ALTERATIONS TO FORM LOFT CONVERSION	Drawing Title SIDE ELEVATIONS AS PROPOSED	Scale 1:100		
	Client MR & MRS YOUNG	Date June 06	Drg No. 06	Rev.