



3 {3D} Copy 1

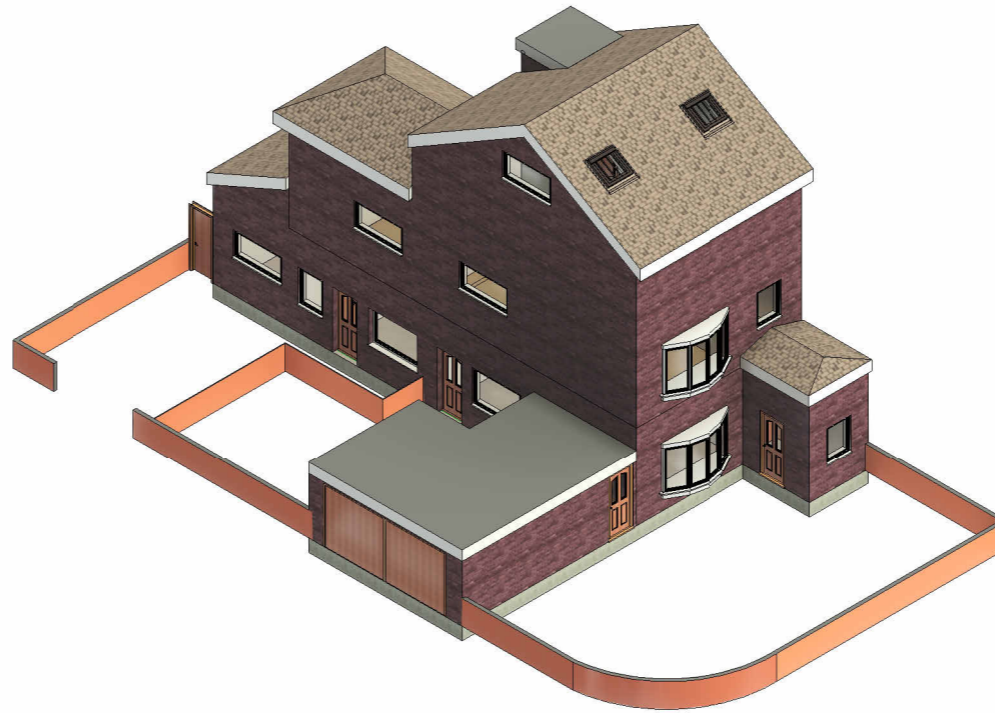

1 Elevation 1
1 : 100

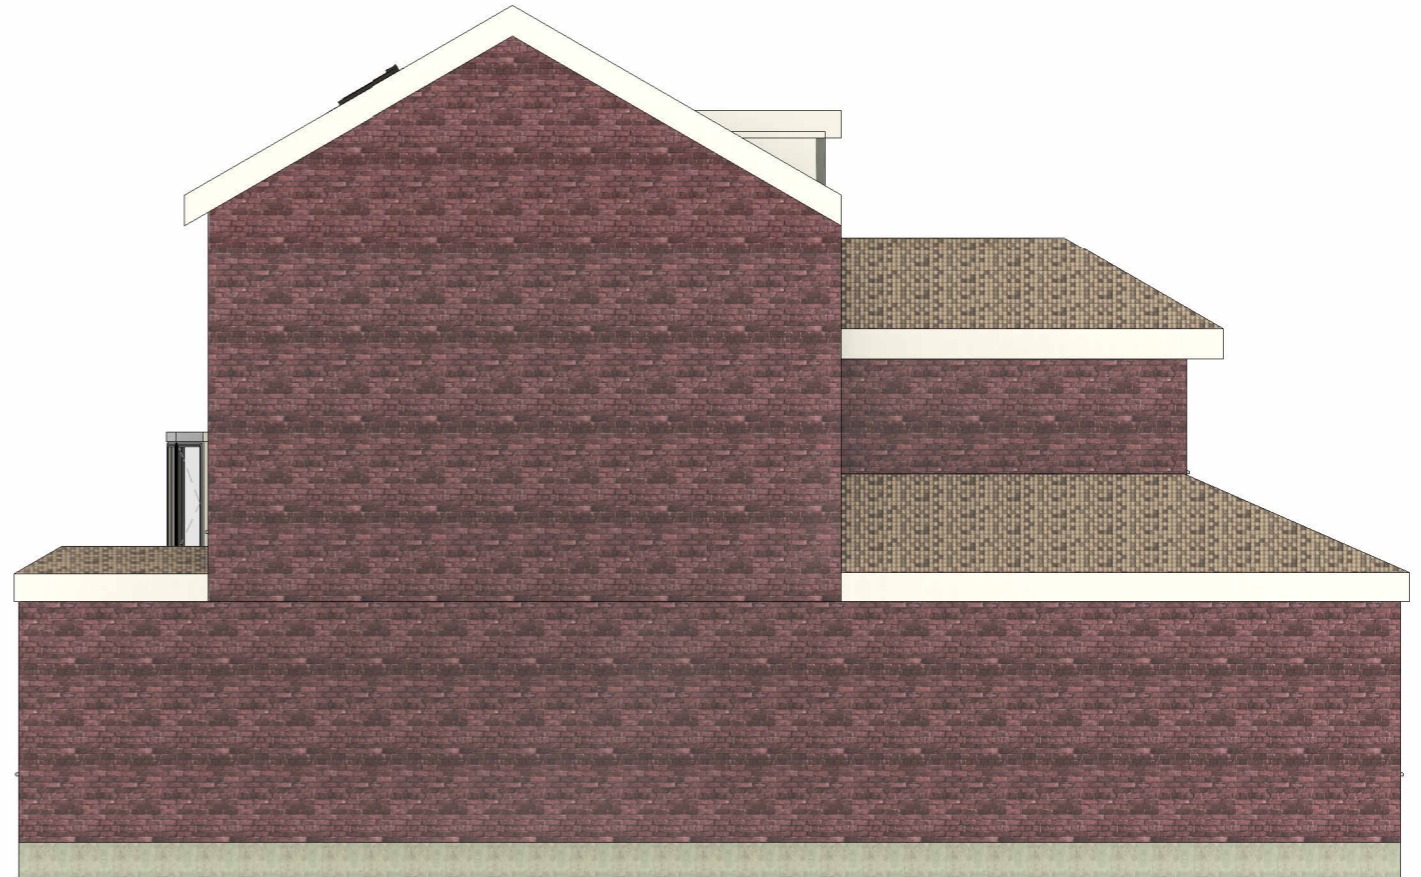

2 Elevation 2
1 : 100

No.	Description	Date

AUTODESK
www.autodesk.com/revit

CODE	STATUS	SUITABILITY DESCRIPTION	PURPOSE OF ISSUE

PROJECT
Project Name

SHEET
Elevation sheet 1 of 2

CLIENT
Rhys Barry

Date Issue Date	Project number Project Number	Scale (@ A3) 1 : 100
Drawn by Author	DRWAING NUMBER A112	REV
Checked by Checker		