


SECTION AA

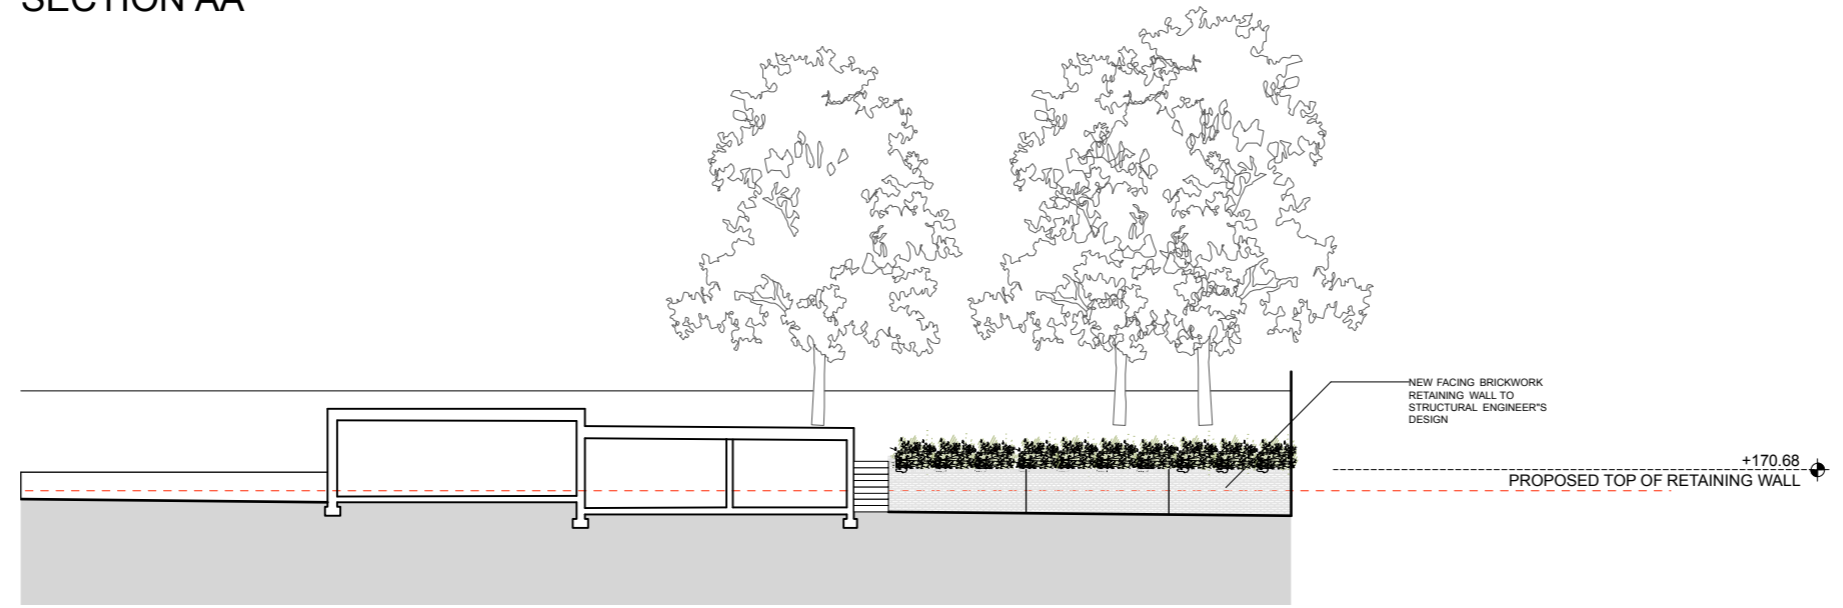

SECTION BB

PROPOSED SITE SECTIONS
1:250



Notes
Do not scale from this drawing. Use figured dimensions only. Figured dimensions are in millimetres. All levels are in metres. All dimensions and levels shall be verified on site before proceeding with works. Detailed site survey to be carried out to verify positions and level relationships with site features and ordnance survey.

Key

BCHNarchitects
1 Wilderhope House
Pountney Gardens Belle Vue
Shrewsbury SY3 7LG

Client
3BY1 Ltd
25 Landswood Road
Oldbury
B68 9QE

Project
The Old Stags Head
65 Church Hill
Penn
Wolverhampton
WV4 5JB

Rev	Date	Description

Date	February 2024
Drawing Title	PROPOSED SITE SECTION
Drawing No	2835-D-30

Scale	1:125@A1 / 1:250@A3
Issue	PLANNING
Rev	-