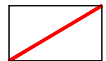

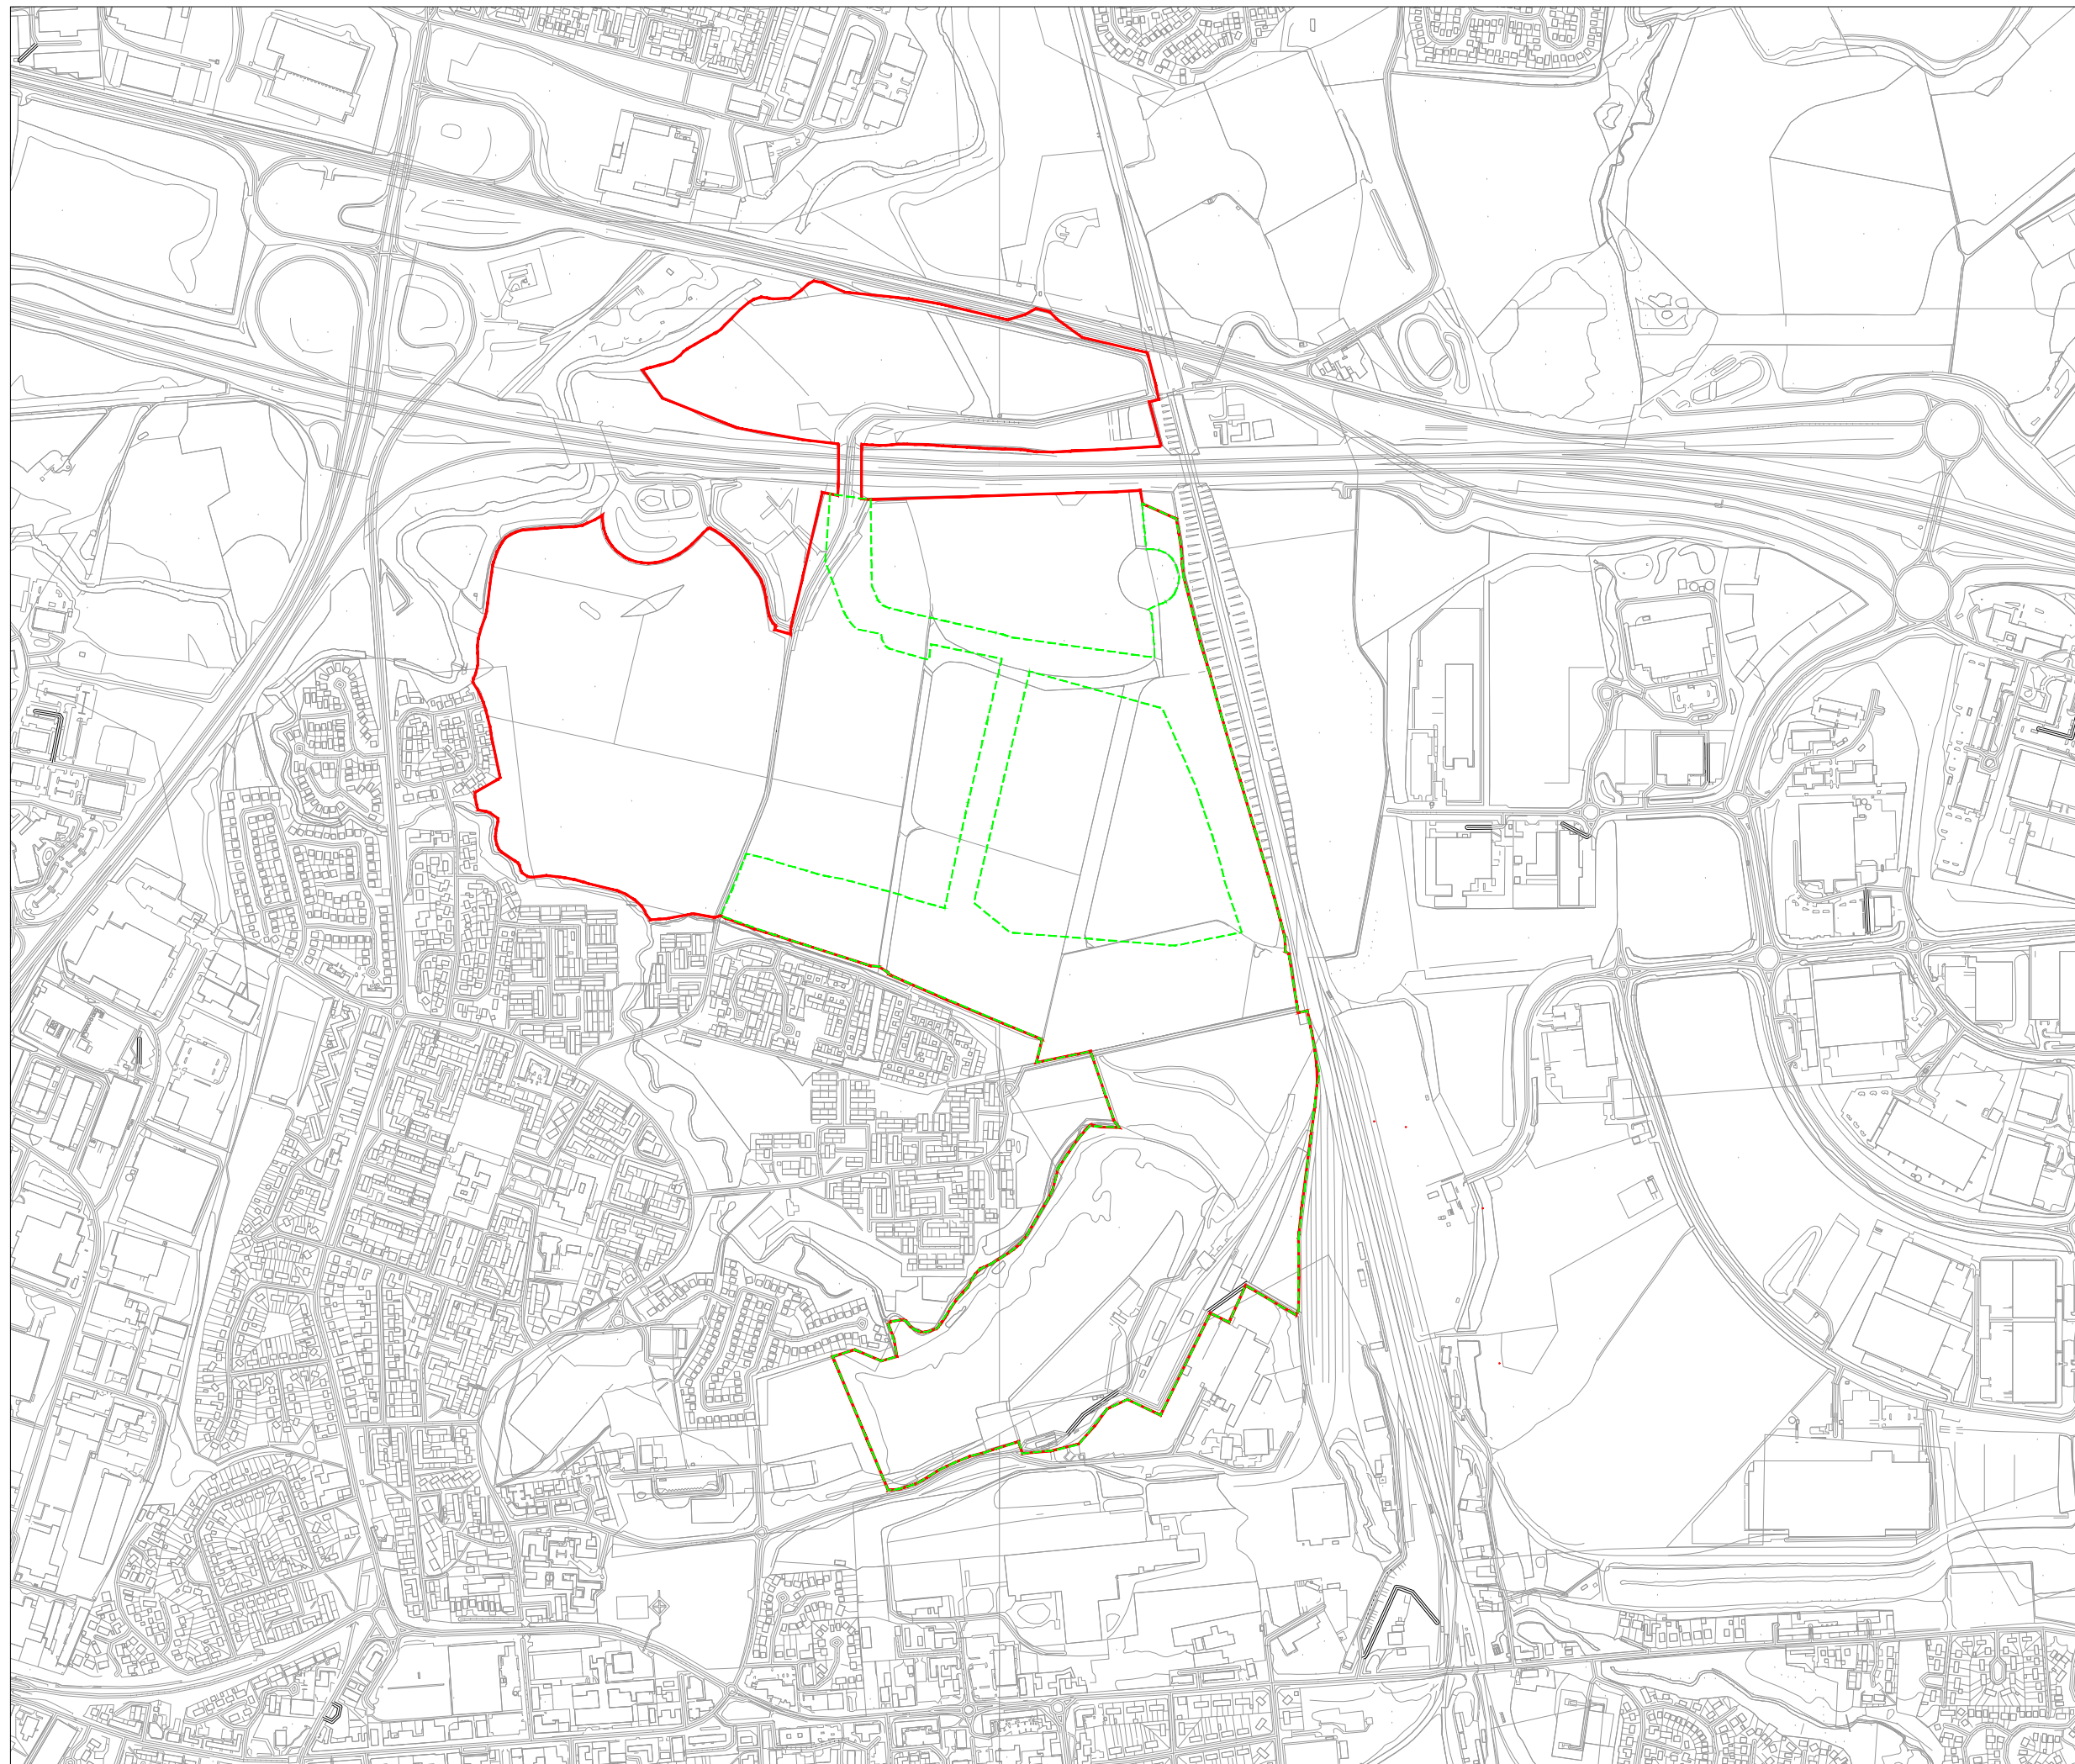


50249 / 120 / P01

Location Plan

Key:

-  PPiP Boundary [13/02079/PPP]
-  Phase 1





| | | | |
|----------|------|------------------|----------|
| P02 | - | | |
| P01 | - | For Client Issue | AMC |
| Revision | Date | Description | Initials |

IronsideFarrar
 Environmental Consultants
 111 McDonald Road, EDINBURGH, EH7 4NW
 0131 550 6500 | mail@ironsidefarrar.com
 EDINBURGH | GLASGOW | MANCHESTER



Project Name
**Mossend International
 Railfreight Park**
 Client
**Peter D Stirling Ltd /
 Trustees of I D Meiklam**
 Title
Location Plan

N. Point  Scale **1:10000** Bar Scale  0 250 500m
 Scale 1:10,000

Date **25/08/19** Paper Size **A3** Quality Assurance
 ISO 9001:2015
 SGS UKAS Certificate GB02/54539
 Drawn By **DM** Checked by **DM** Copyright Acknowledgement
 Ordnance Survey © Crown Copyright 2019
 All rights reserved. Licence No. AL100017966

Status
WORK IN PROGRESS
 Project No **50249-120** Drawing No **50249-120** Revision **P01**

Note: Please do not scale from this drawing