



Do not scale dimensions off drawings. Use written or calculated dimensions. The contractor is responsible for checking all dimensions before ordering or starting work.

This drawing has been produced for the client for the project on the site shown. It was prepared for a purpose agreed with the client and will have a commensurate degree of accuracy. It is not a record 'as built'. This drawing is not intended for use by any other person or for any other purpose than that specified here. Inkpen Downie Architecture & Design accept no liability whatsoever if this drawing is used by any other person or for any other purpose.

NOTES

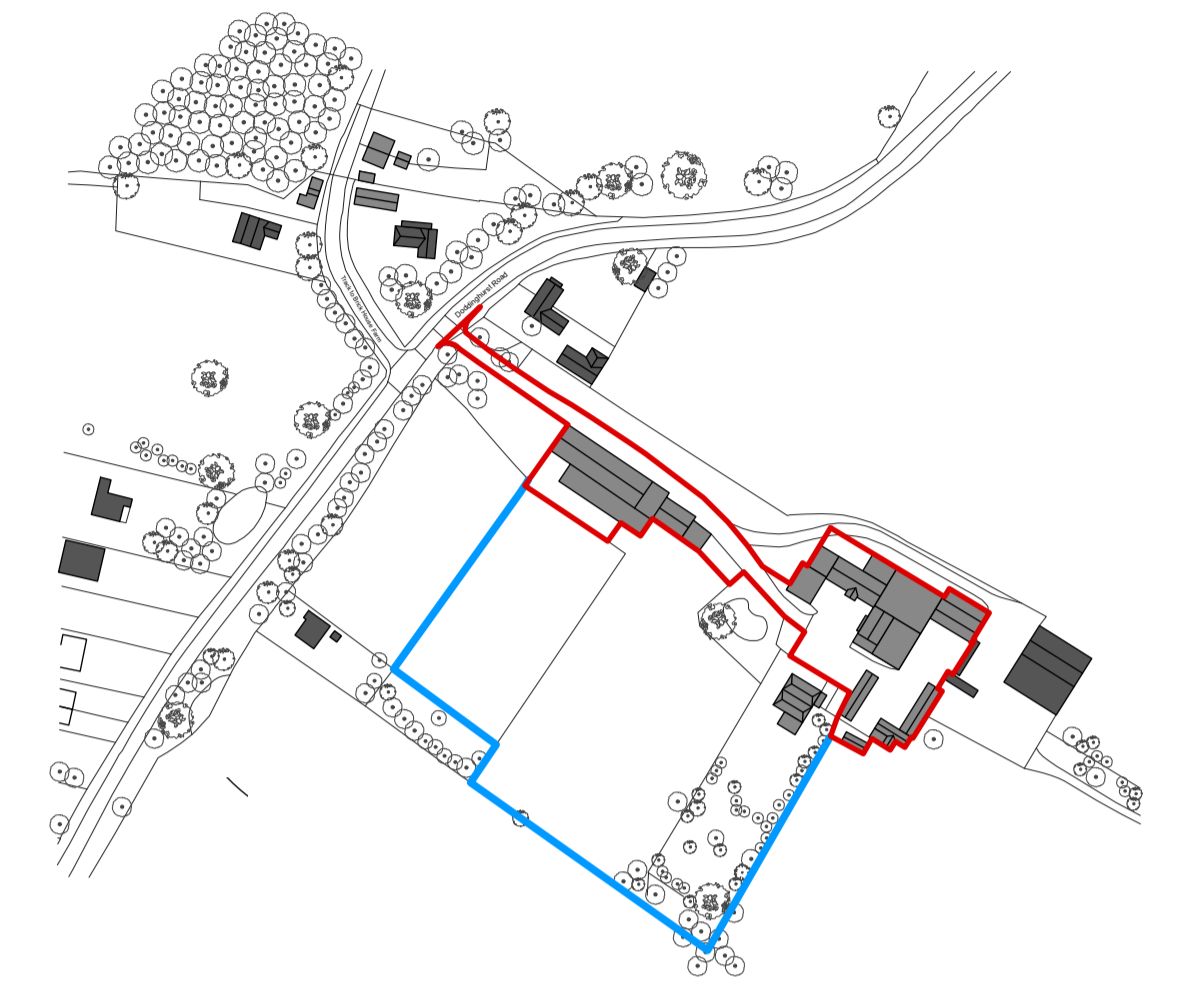


LOCATION PLAN Scale 1:2500

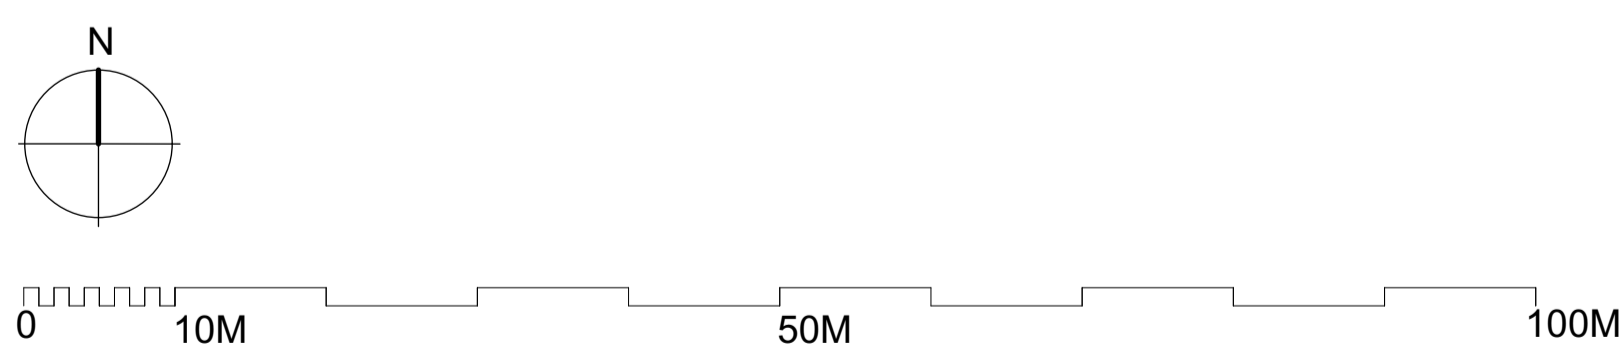

1 EXISTING BUILDINGS ON THE SITE Scale: 1:500

Rev	Date	Revision	Drawn By
Rev F	251021	edit red line	
Rev E	08012020	edit blue line	
Rev D	220519	corrected drawing re B6	
Rev C	170519	amended position of red / blue line	
Rev B	140519	amended position of red / blue line	
Rev A	080519	amended position of red line	

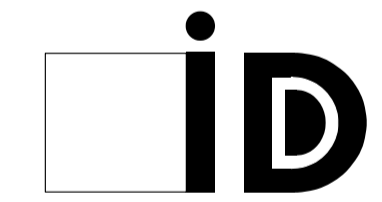

Inkpen Downie Architecture & Design Ltd  
 2 Balkerne House • Balkerne Passage • Colchester • CO1 1PA  
 Tel 01206 577 244 • Fax 01206 563 377  
 arch@inkpendownie.co.uk • www.inkpendownie.co.uk

Drawing Status  
**PLANNING APPLICATION**

Project  
 Conversion to Residential  
 Canterbury Tye Barns  
 Client  
 Mr & Mrs Yardy

Cad File Scale Drawn By / Date Checked By / Date  
 Mac4 1816 1:2500&500@AJI Apr 2019

Title  
 Existing Site & Location

Plans  
 Drawing No. Rev No.  
 A-1816-PL-101 F

Copyright reserved by Inkpen Downie Architecture & Design. This drawing shall not be reproduced or used without prior permission of the partnership.