



Existing Block Plan
Scale 1:200



Location Plan
Scale 1:1250

© Crown copyright and database rights 2018 OS 100038864
Reproduction in whole or in part is prohibited without the permission of Ordnance Survey.

KEY LEGEND

NOTE: Refer to tree South Cambridge District Council Tree works decision notice: S/4398/17/05

- Site Boundary
- Existing Canopy
- Retained Trees
- Demolished Trees
- Existing buildings

Notes


This drawings to be read in conjunction with all other documents and specifications, and other consultants drawings.

All levels and dimensions must be checked on site and any discrepancies notified to the Architect immediately.

Drawings must not be scaled. Use figured dimensions only.

Shop drawings of manufactured items must be approved by the Architect before work is put in hand.

This drawing is Copyright.

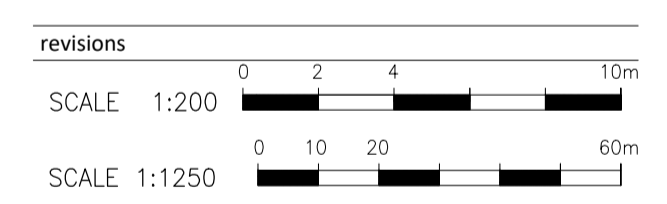

PLANNING

Freeland Rees Roberts Architects
25 City Road, Cambridge CB1 1DP 01223 366555 info@frarchitects.co.uk

client
Mr Gordon Ward

job title
Land at Pierce Lane, Fulbourn Housing Development

drawing title
Existing Block Plan and Location Plan

scale	size	drawn	date
1:200, 1:1250	A1	RL/GR	Feb 24
drawing no.	rev		
24.010-3-001	-		