


PROPOSED REAR
ELEVATION

PROPOSED SIDE
ELEVATION

PROPOSED NEW EXTENSION
TO MATCH EXISTING GARAGE
BRICKWORK
LBC DAPPLE LIGHT
BRICKS

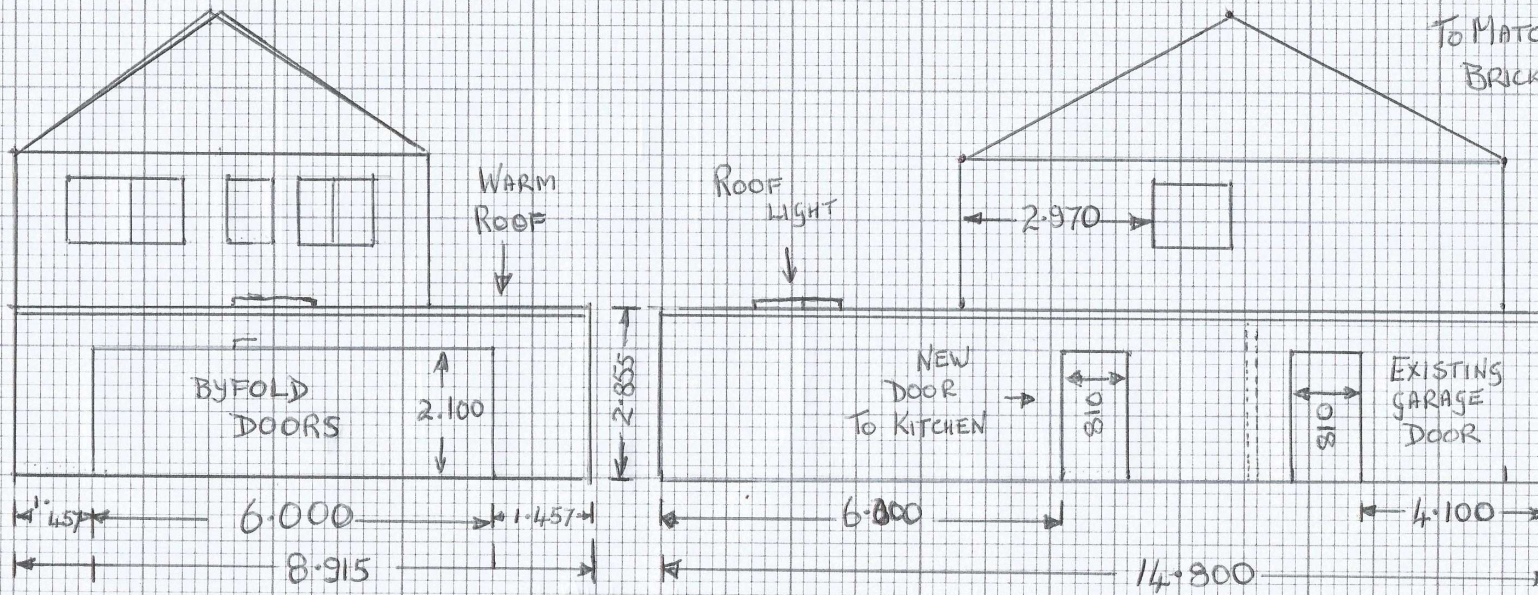

SCALE 1:100

FOUNDATION TO
LOCAL AUTHORITY BUILDING
REGULATIONS.