


14 Birchall Road

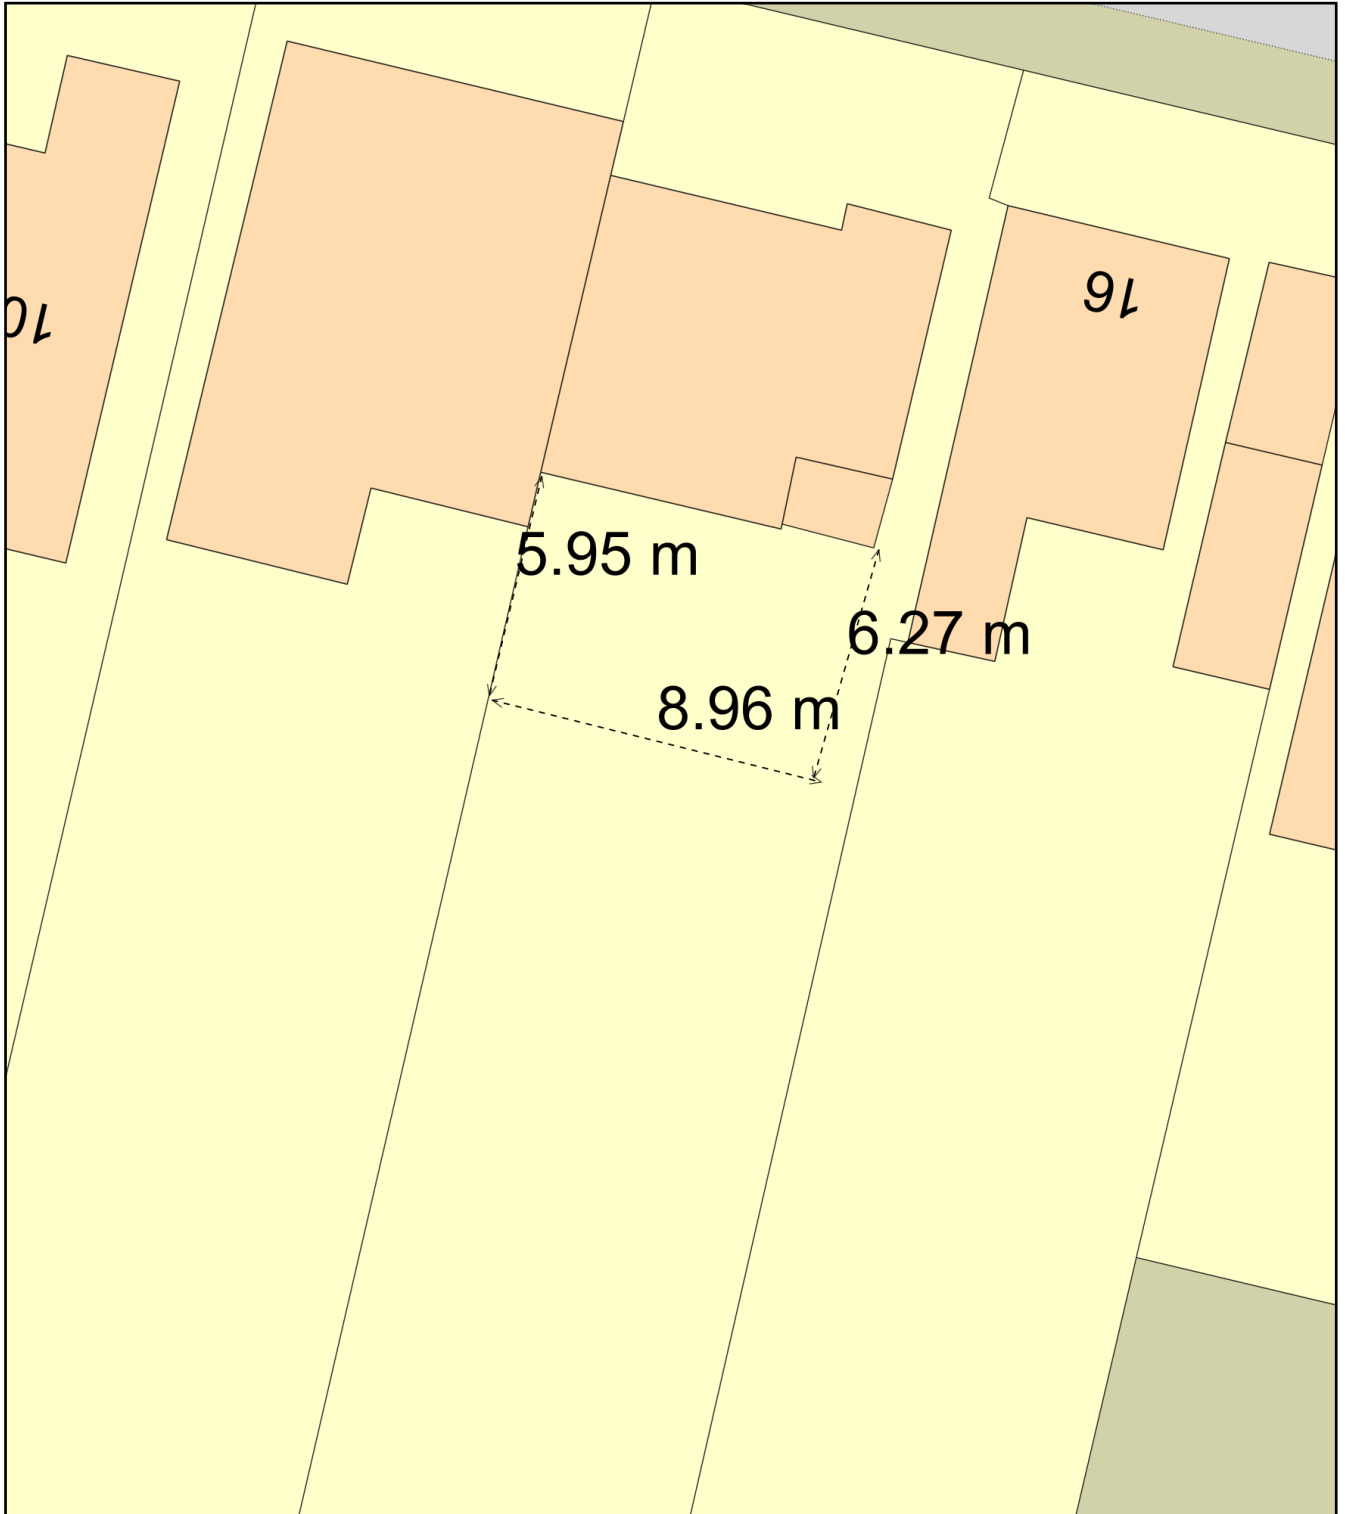

Plan Produced for: Ian Hart

Date Produced: 04 Feb 2024

Plan Reference Number: TQRQM24035104542972

Scale: 1:200 @ A4