
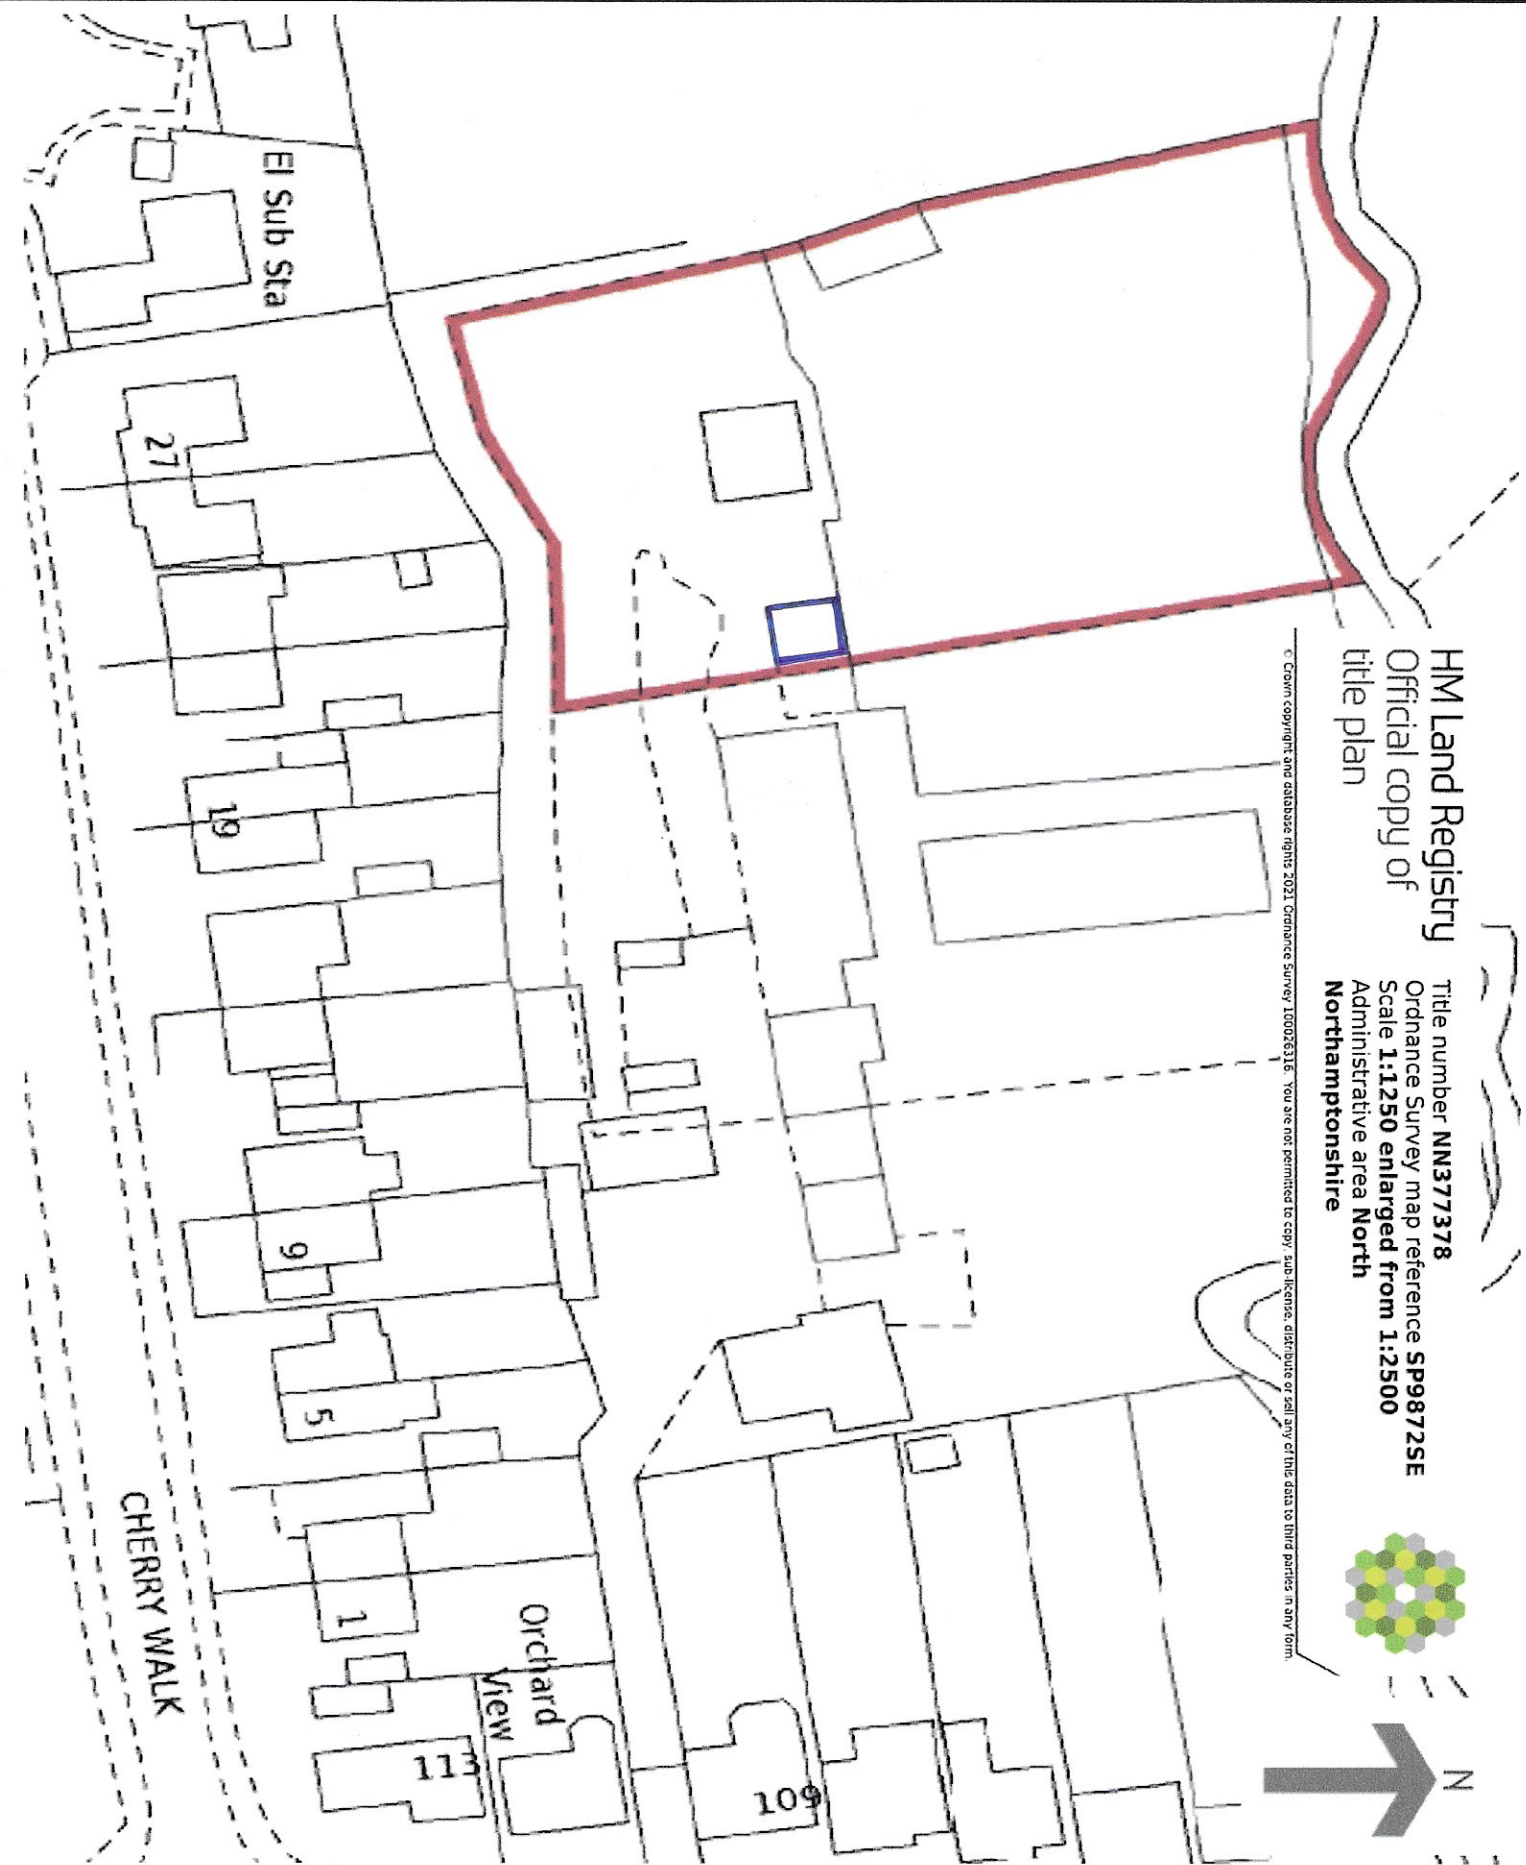


HM Land Registry  
Official copy of  
title plan

Title number **NN377378**  
Ordnance Survey map reference **SP9872SE**  
Scale **1:1250 enlarged from 1:2500**  
Administrative area **North**  
**Northamptonshire**

© Crown copyright and database rights 2021 Ordnance Survey 100036316. You are not permitted to copy, reproduce, distribute or sell any of this data to third parties in any form.

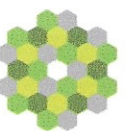

Key:

**Property Boundary**

**Wooden Stable Position**

Erection of Wooden Stable  
Block

111 London Road, Raunds  
NN9 6DB

Drawing: Block Plan

Date: 16th February 2024