

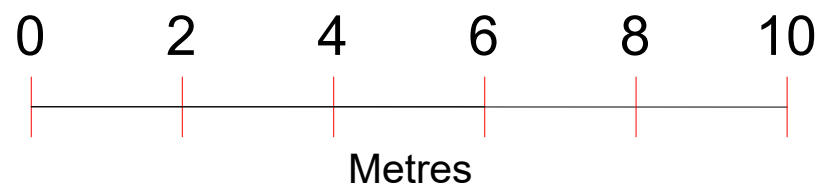


EXISTING PLANS

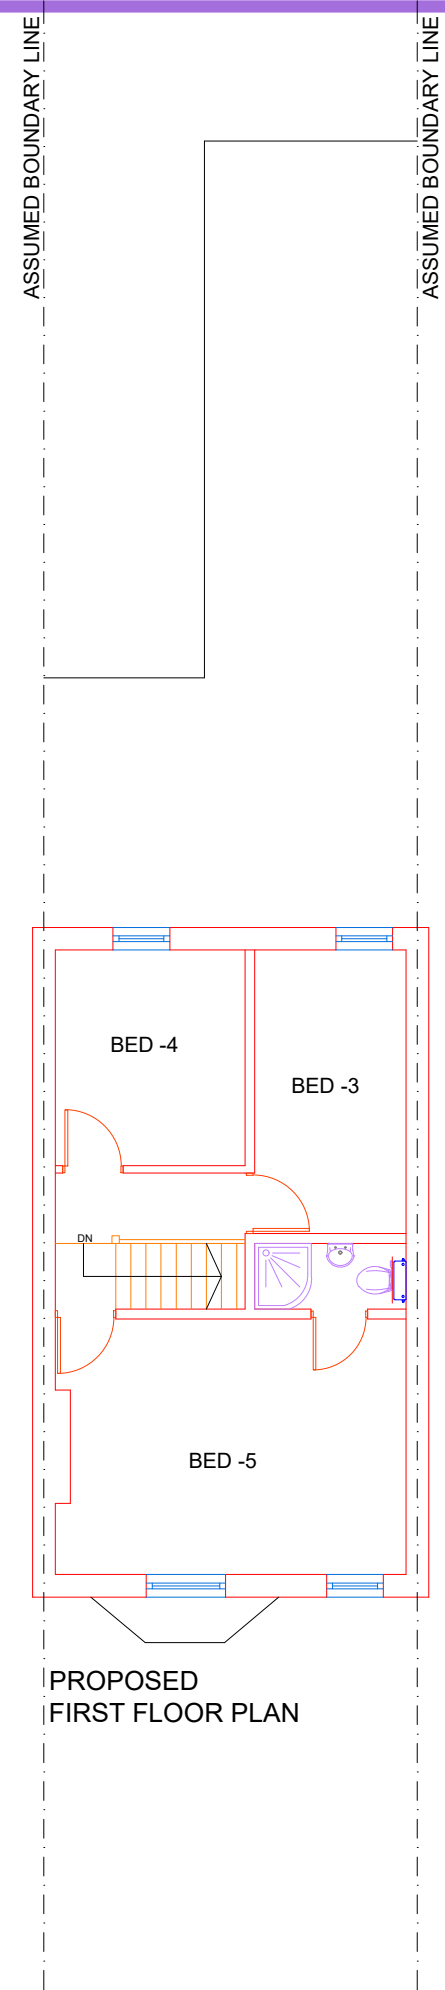


43 DIXON STREET  
LINCLON  
LN5 8AQ

SCALE  
1:100@A3

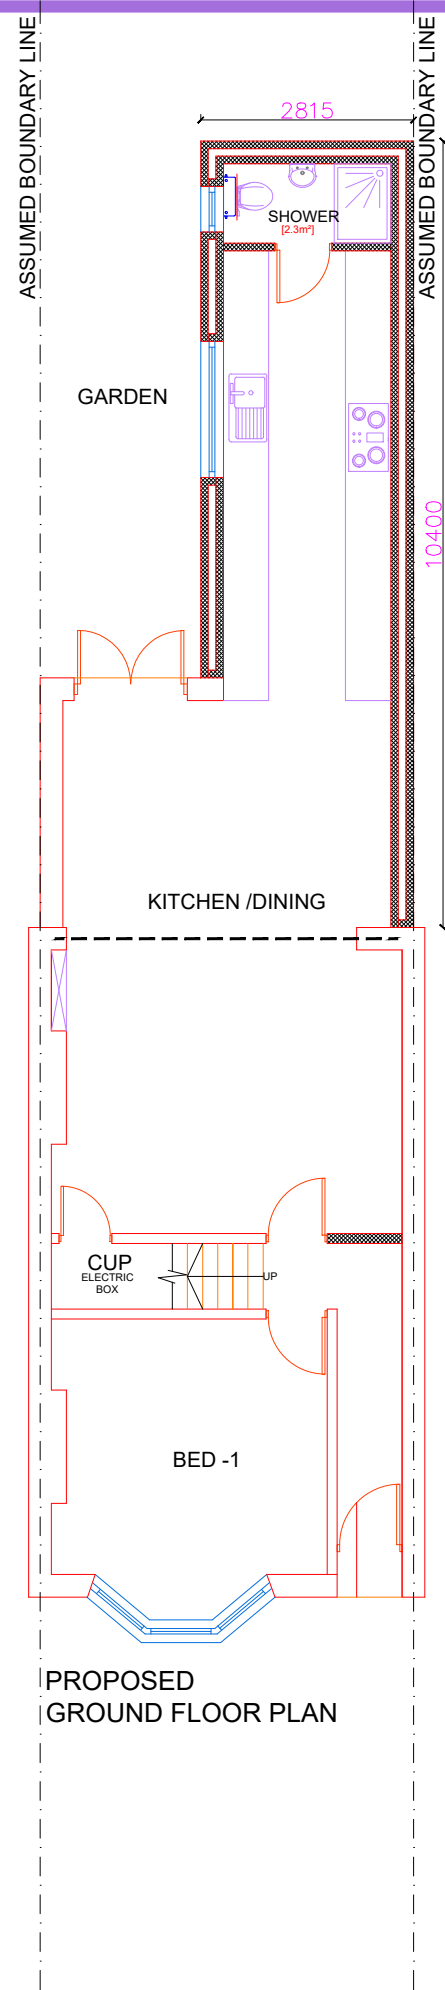


PROPOSED PLANS

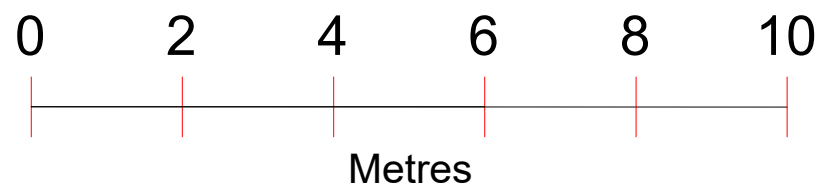


43 DIXON STREET  
LINCLON  
LN5 8AQ


SCALE  
1:100@A3

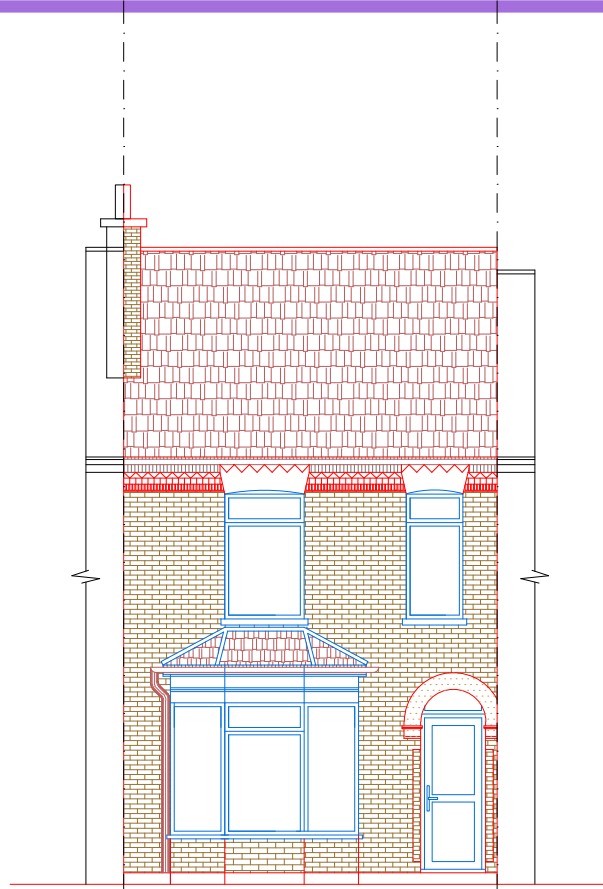


EXISTING  
FRONT ELEVATION

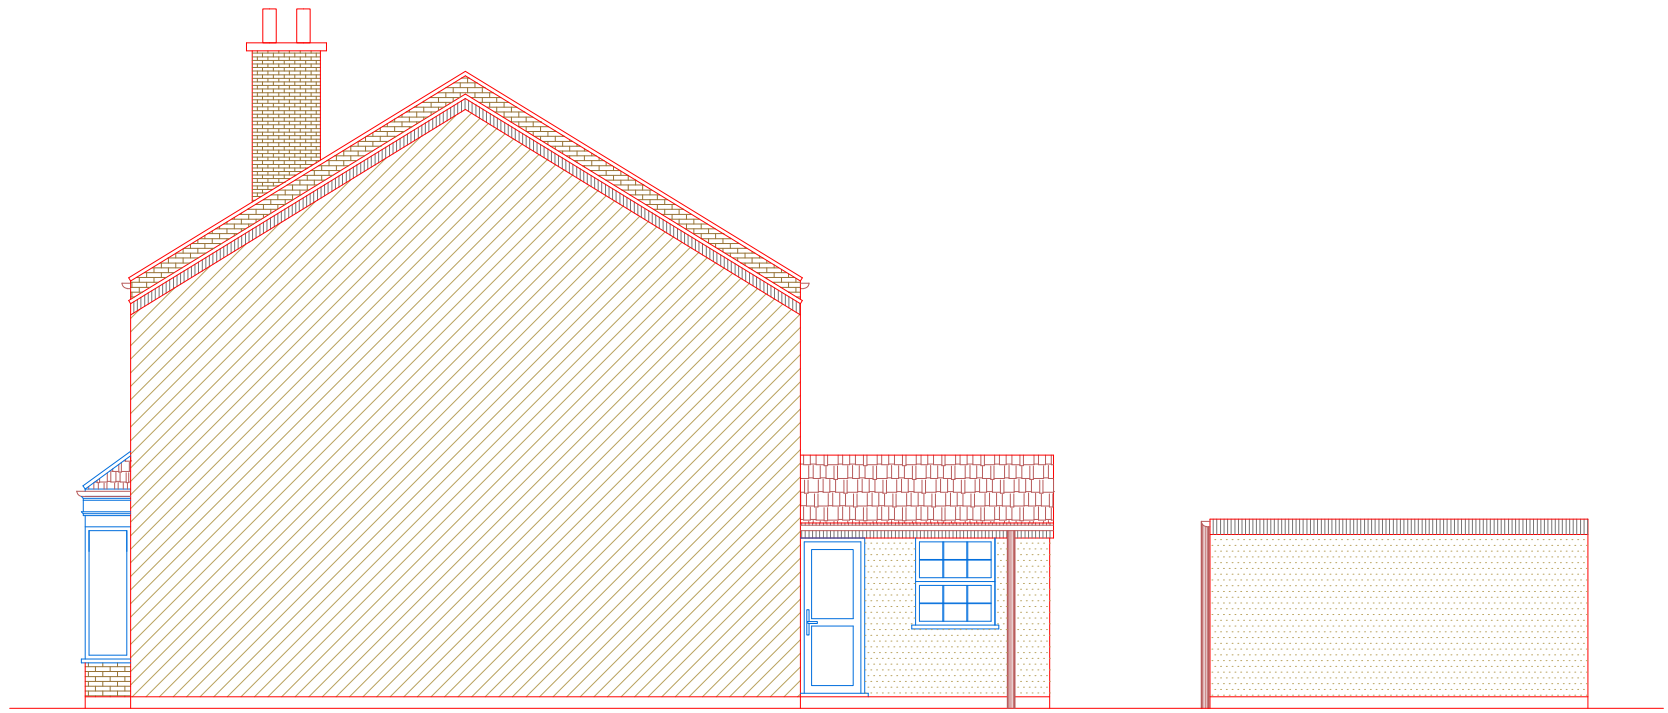

EXISTING  
SIDE ELEVATION-1

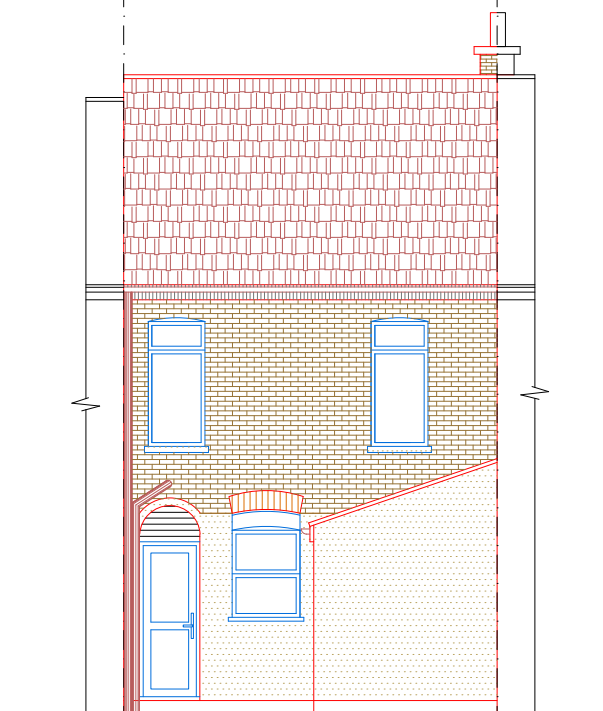


EXISTING  
REAR ELEVATION

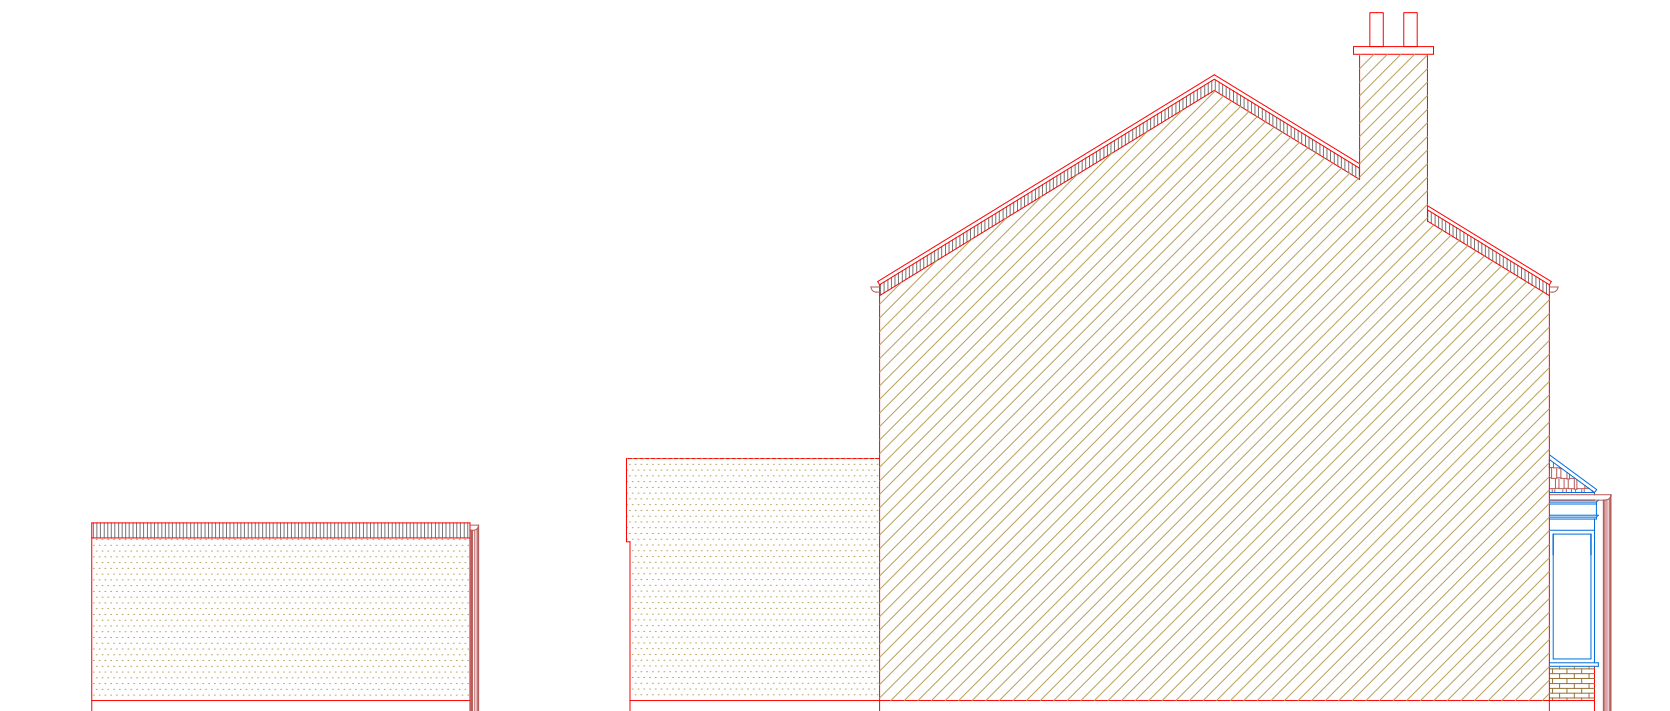


EXISTING  
SIDE ELEVATION-2

EXISTING ELEVATIONS

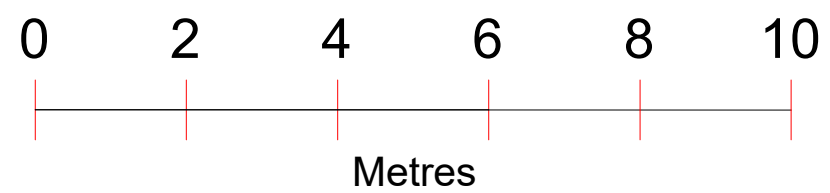


43 DIXON STREET  
LINCLON  
LN5 8AQ


SCALE  
1:100@A3

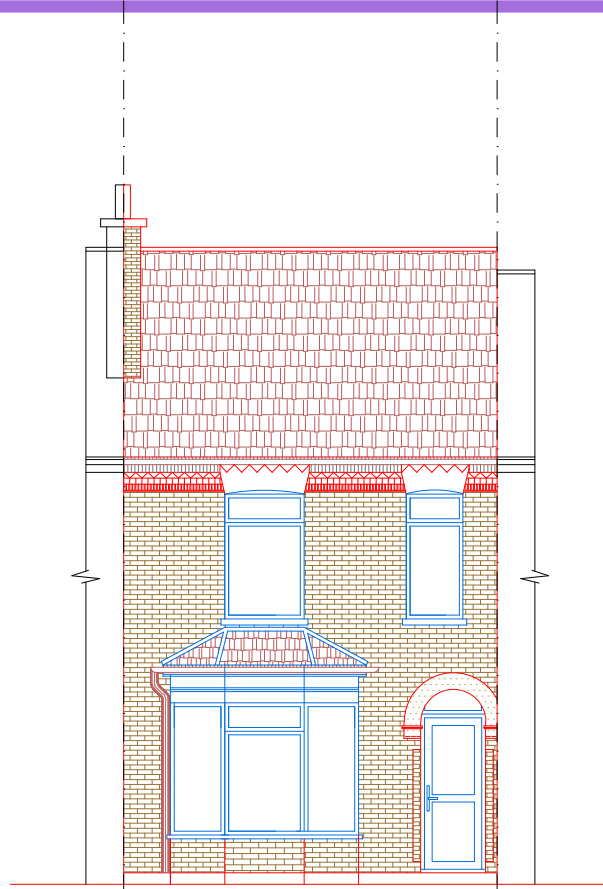


FRONT ELEVATION  
(NO CHANGE PROPOSED)

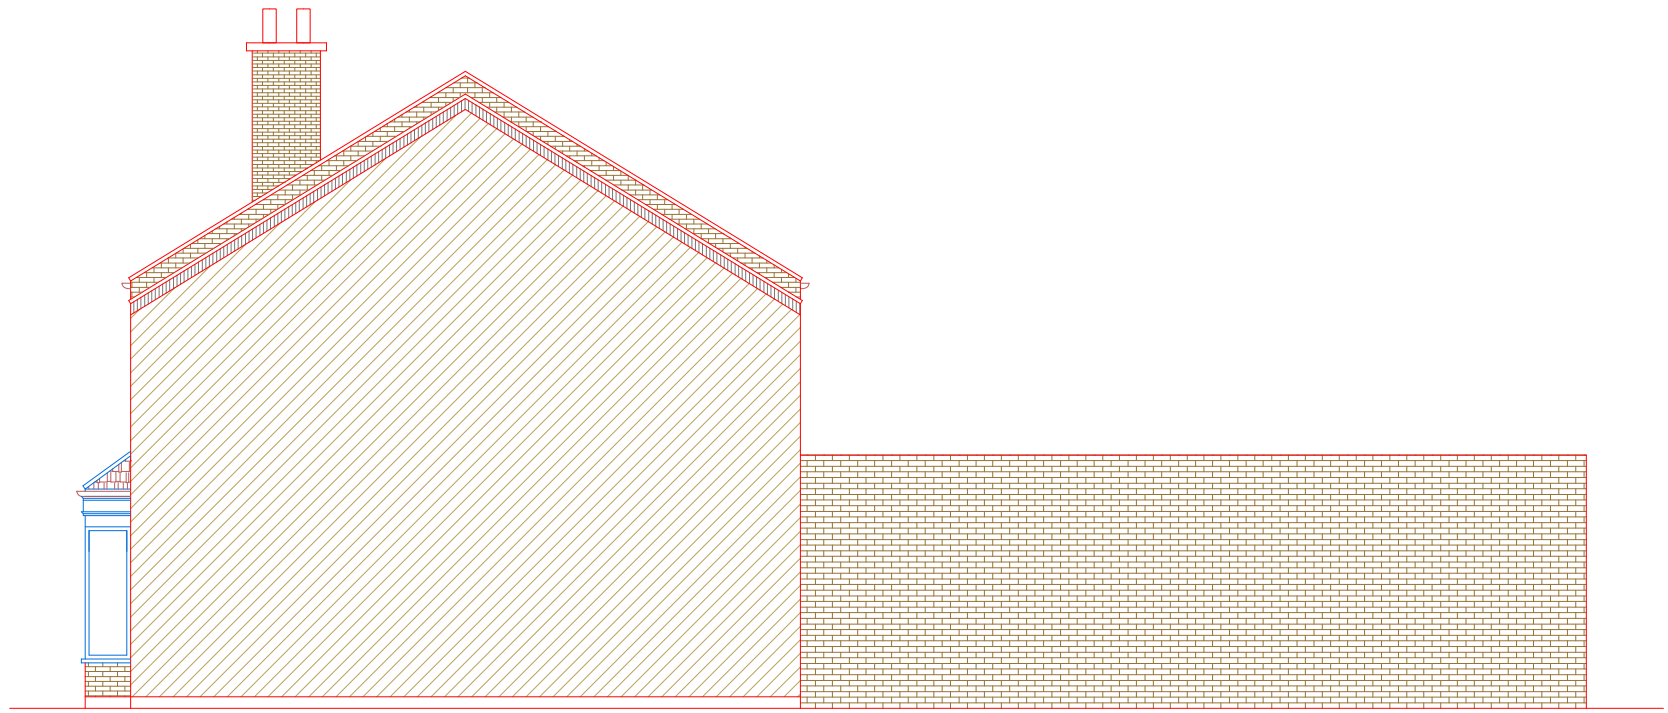

PROPOSED  
SIDE ELEVATION-1

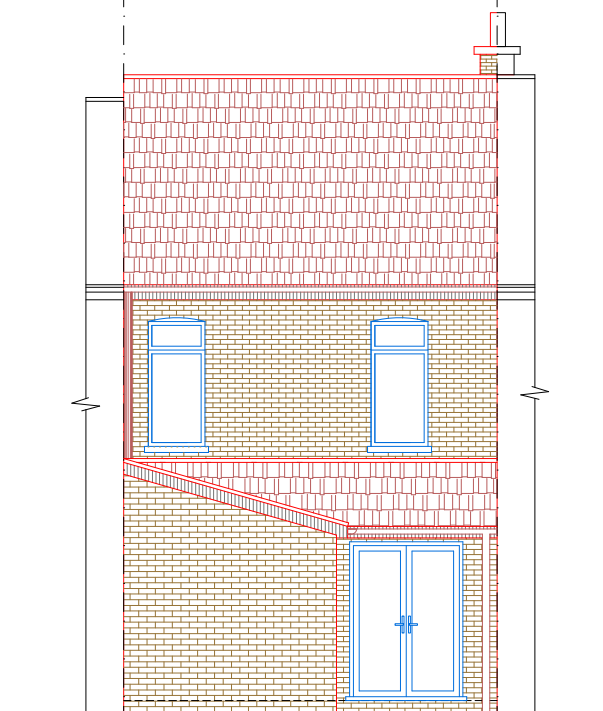


PROPOSED  
REAR ELEVATION

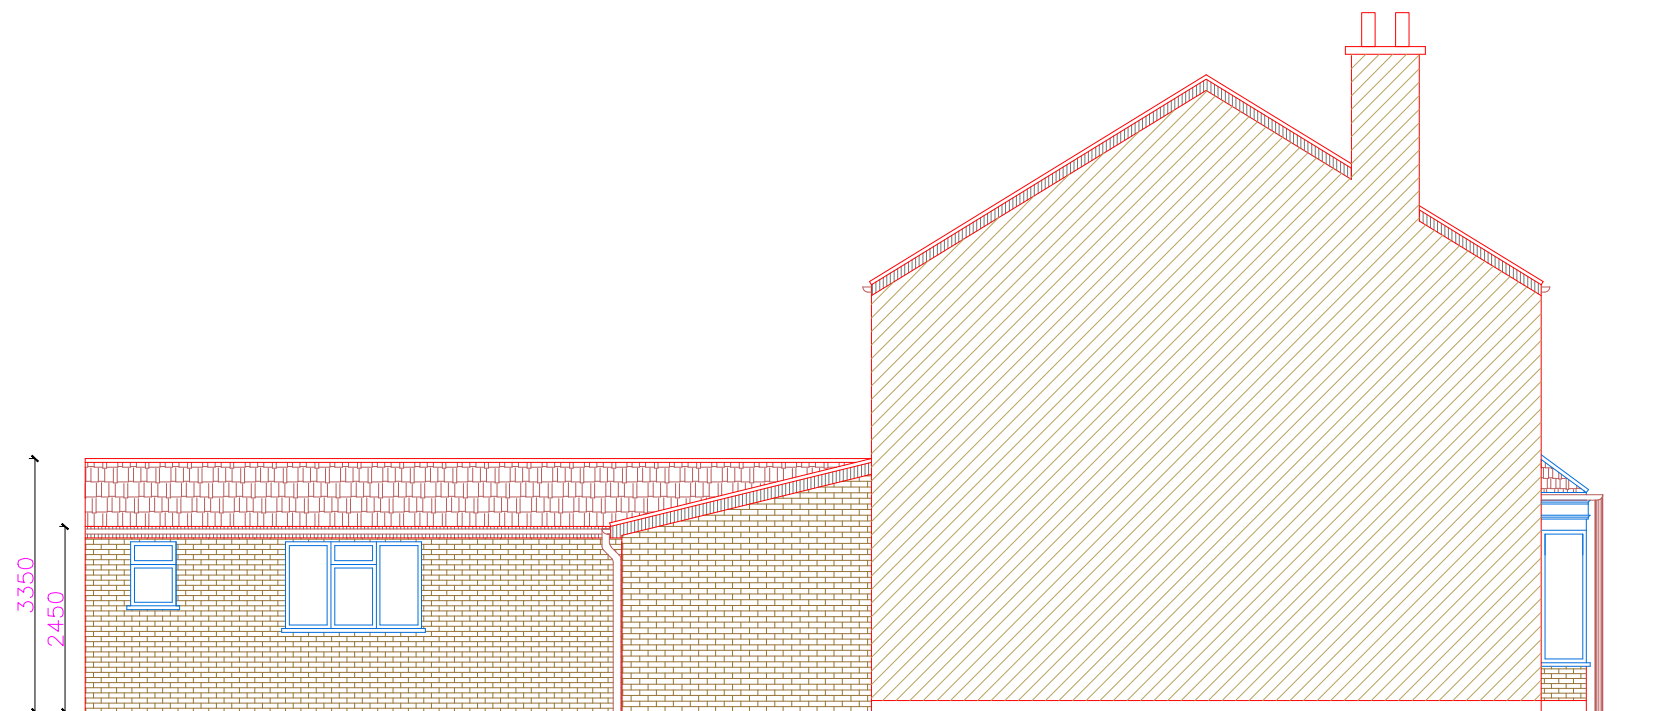

PROPOSED  
SIDE ELEVATION-2




PROPOSED ELEVATIONS

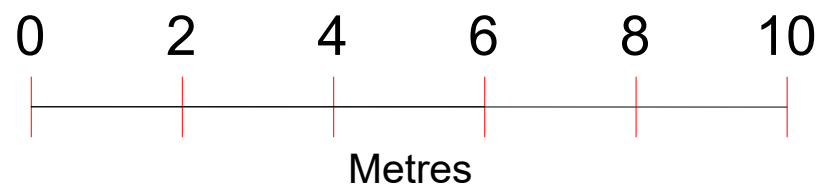

43 DIXON STREET  
LINCLON  
LN5 8AQ

SCALE  
1:100@A3

# ROOF PLANS

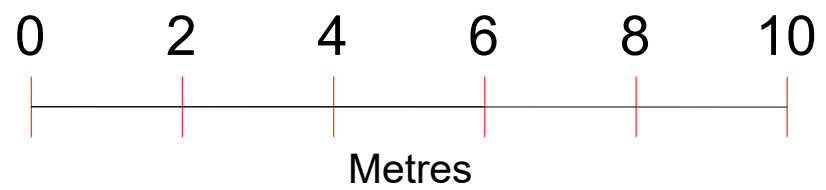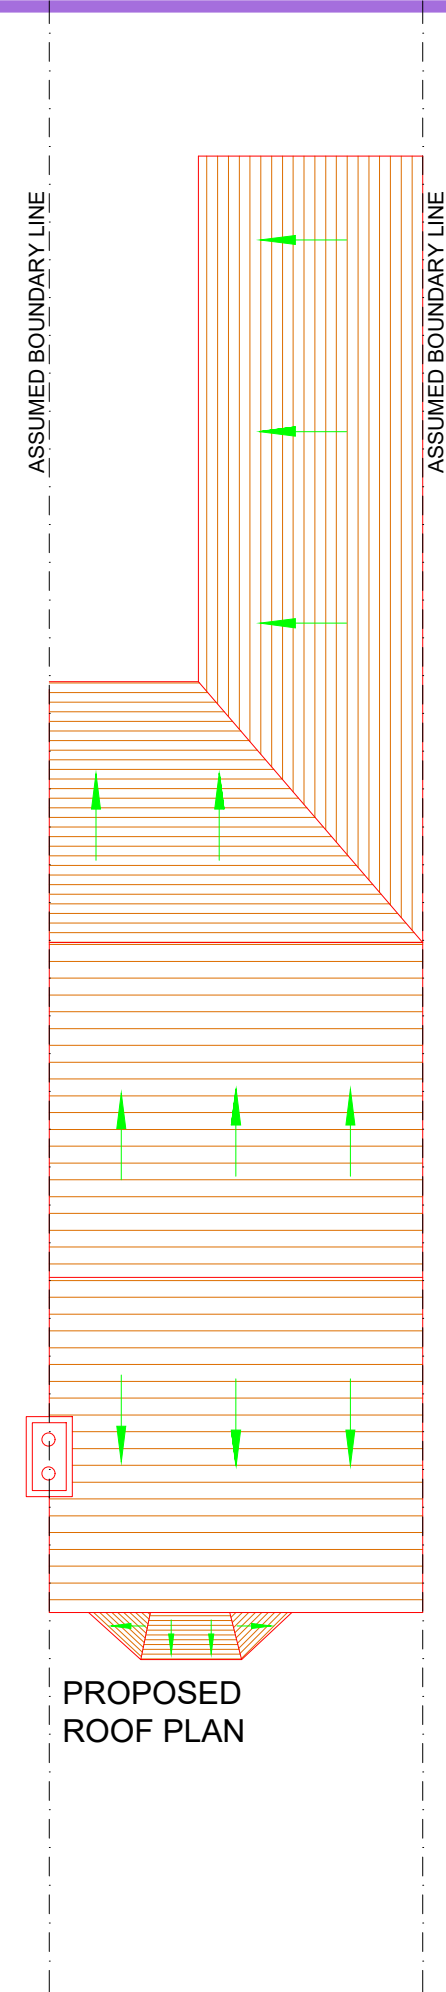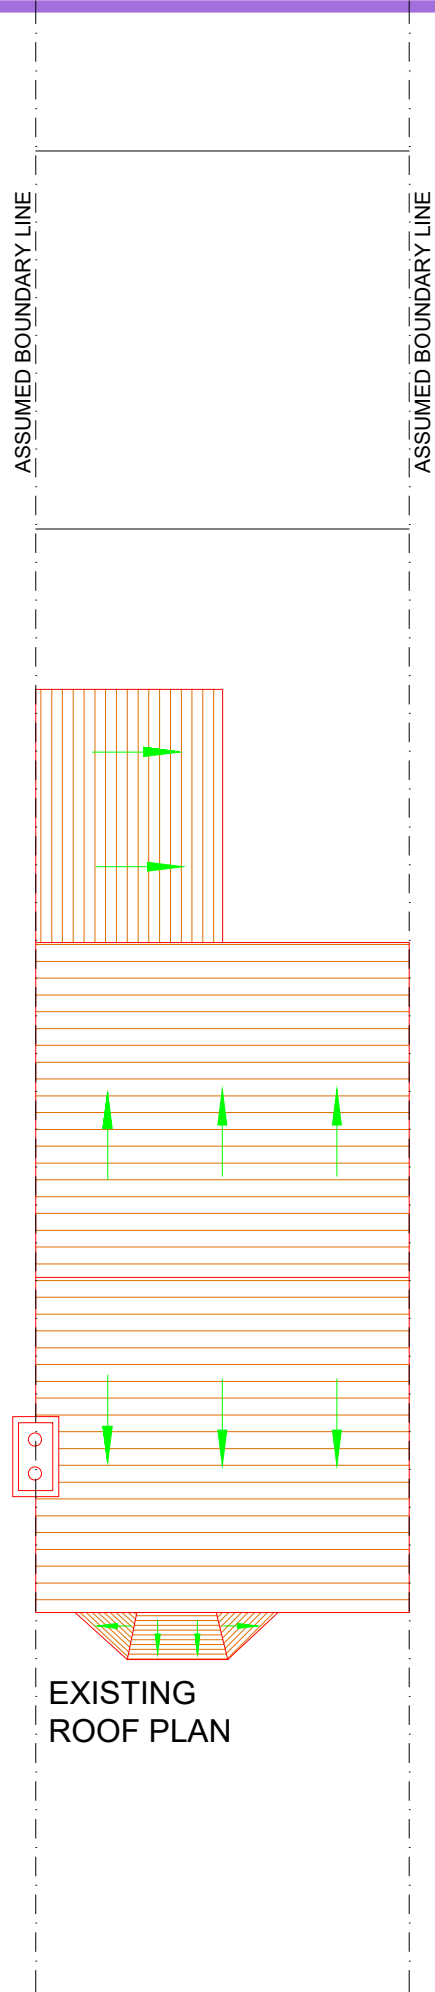

43 DIXON STREET  
LINCLON  
LN5 8AQ

SCALE  
1:100@A3