


APPLICATION SITE
14 Allhallows Road
London E6 5SZ

SITE AREA
165.4m²/1780.4ft²

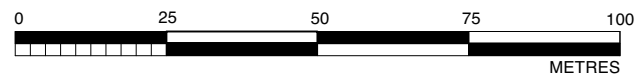

SITE LOCATION PLAN
SCALE 1:1250 @A3 EXISTING

50 Queens Road,
Buckhurst Hill,
Essex, IG9 5BY

0208 498 0228
info@nicantony.com
www.nicantony.com

Project: Proposed New Build Dwelling	
Title: Site Location Plan	
Site: 14 Allhallows Road, London, E6 5SZ	
Date: 04/01/24	Scale: 1:1250
Drawing Number: 2024.118.PA 01	Revision Number: