





APPLICATION SITE
14 Allhallows Road
London E6 5SZ

SITE AREA
165.4m²/1780.4ft²

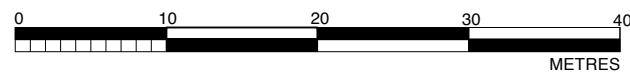

BLOCK PLAN
SCALE 1:500 @A3 EXISTING

| | | |
|---------------------------------------------------------------------------------------|------------------|----------------------------------------------------------|
|  | | 50 Queens Road, Buckhurst Hill, Essex, IG9 5BY |
| | | 0208 498 0228 info@nicantony.com www.nicantony.com |
| Project: Proposed New Build Dwelling | | |
| Title: Block Plan | | |
| Site: 14 Allhallows Road, London, E6 5SZ | | |
| Date: 04/01/24 | Scale: 1:500 | |
| Drawing Number: 2024.118.PA 02 | Revision Number: | |