



ALL DIMENSIONS IN MILLIMETRES
 FIGURED DIMENSIONS ONLY TO BE USED FROM
 THIS DRAWING ONLY UNLESS STATED OTHERWISE
 READ IN CONJUNCTION WITH ENGINEERS
 DRAWINGS AND SPECIFICATION
 ALL SIZES TO BE CHECKED ON SITE
 BY CONTRACTOR PRIOR TO ORDERING MATERIALS
 THIS DRAWING IS COPYRIGHT

WARRANT

REVISION	DESCRIPTION	DATE
A	DOOR REFERENCES ADDED.	14.11.22
B	BASEMENT DOOR RATINGS UPDATED (D.59 - D.61). NEW MEDIUM DURATION DOORS AND PARTITIONS ADDED AT WEST WING CORRIDOR (ADJACENT TO BLUE STORE), ADJACENT TO INGLE ROOM W.C. AND TO MAIN STAIR. DOOR TO WEST WING CORRIDOR (ADJACENT TO BLUE STORE) REMOVED. NEW DOOR TO GUARD ROOM CORRIDOR DELETED. INGLE ROOM REMOVED FROM PROTECTED ZONE. TRAVEL DISTANCES ADDED IN CAPTAIN BLAIR'S STUDY AND INGLE ROOM.	10.01.23
C	ROOM NAMES CHANGED AS FOLLOWS: - BLUE STORE TO STILL ROOM - FLAT 1 TO ITALIAN ROOM - FLAT 2 TO ROSE GARDEN ROOM - EAST WING PLANT TO STAFF CHANGING - CAPTAIN BLAIR'S STUDY TO UNDERCROFT	06.03.23
D	ACCESSIBLE SHOWER ROOM ADDED AT ITALIAN ROOM. EN SUITE SHOWER ROOM ADDED AT ROSE GARDEN ROOM. FIRE RATING OF OFFICE DOOR (D.44) UPGRADED TO MEDIUM DURATION. CORRIDOR DOOR AND PARTITION ADJACENT REMOVED. FIREPROOF CLADDING TO GOODS LIFT (CATERING KITCHEN) ADDED. STEPS AND PLAT AT ROSE GARDEN ENTRANCE CHANGED TO STONE. DOORS TO NORTH CORRIDOR RELOCATED. FIRE RATED GLAZING ADDED TO WINDOW OPENINGS IN GUARDS' ROOM. FIRE RATING OF DOOR TO GUARDS' ROOM (D.51) UPGRADED TO MEDIUM DURATION AND PROTECTED ZONE REVISED TO INCLUDE ENTRANCE HALL ADJACENT. ACCESSIBLE PARKING SPACES ADDED. HANDRAILS ADDED TO WEST WING STAIR.	27.06.23
E	HATCH TO CATERING KITCHEN INFILLED.	14.11.22
F	TRAVEL DISTANCE FROM UNDERCROFT TO MAIN STAIR REVISED. REPLACEMENT DOOR D62 TO STORE OFF WEST WING CORRIDOR ADDED.	19.12.23

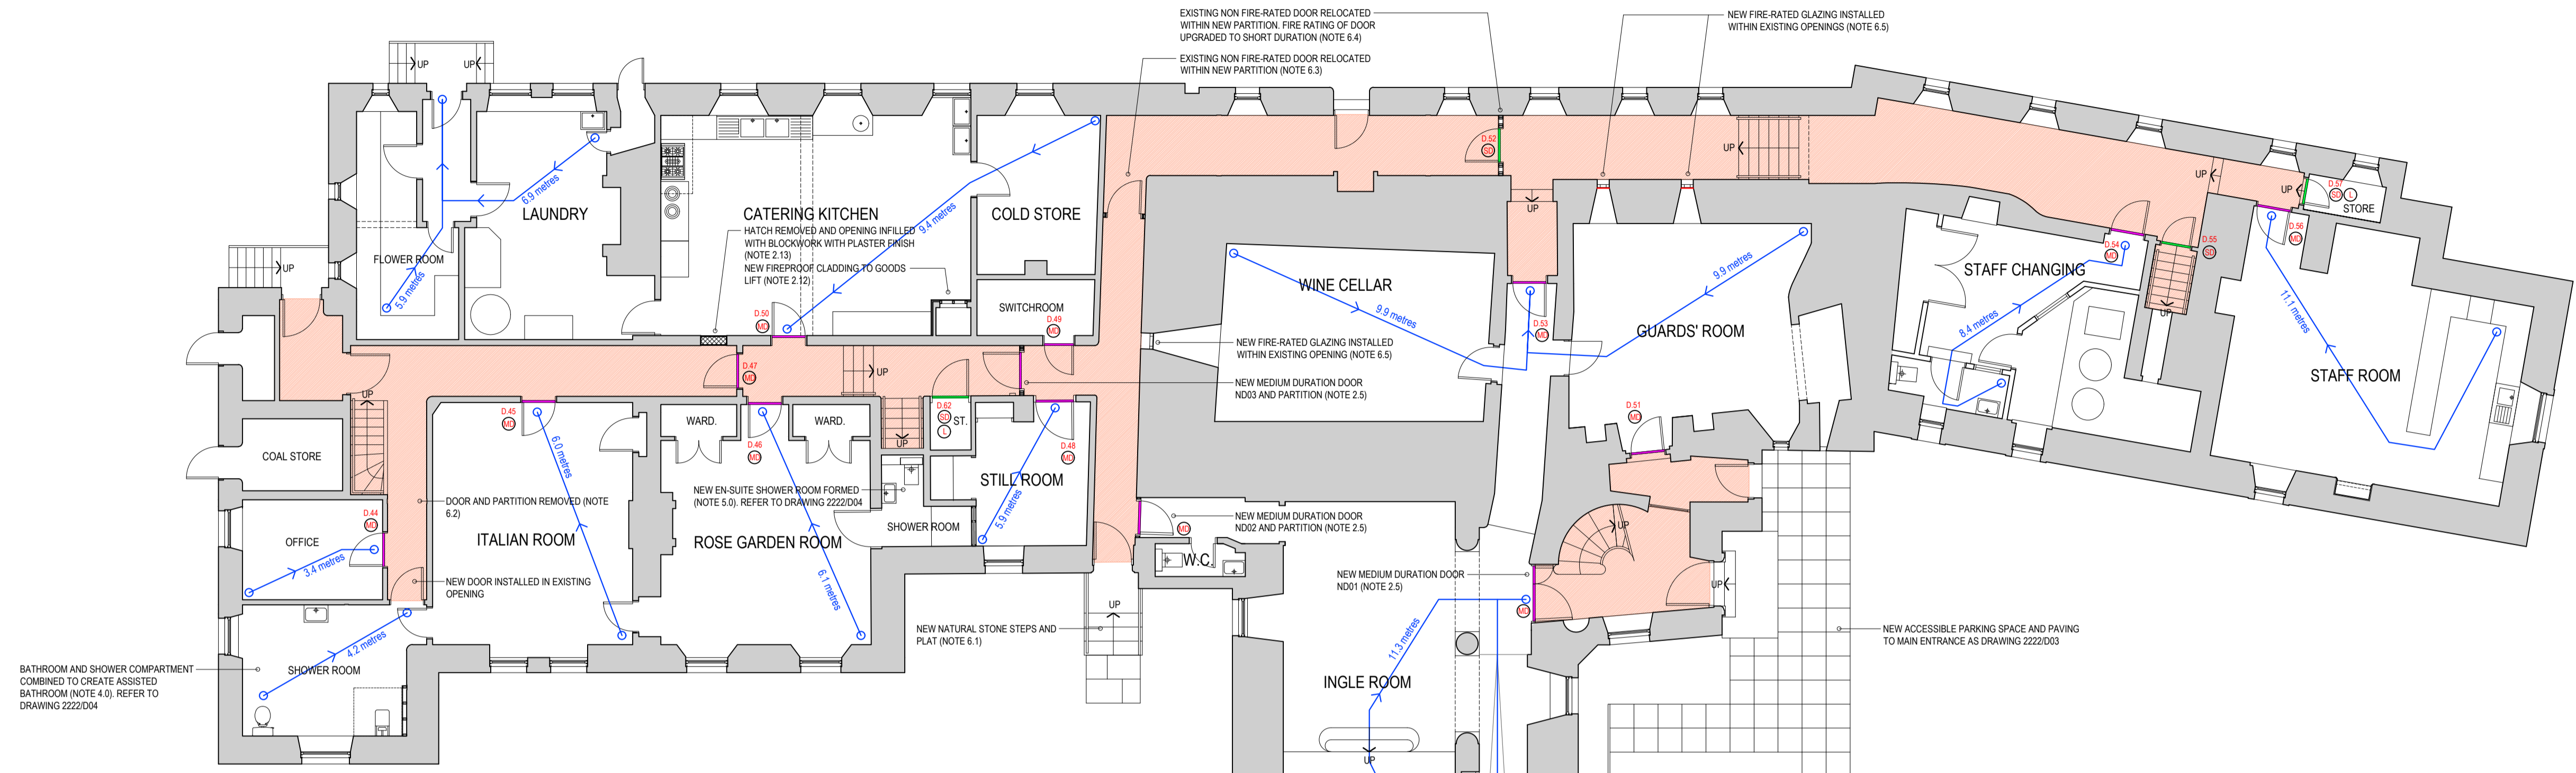


GROUND FLOOR

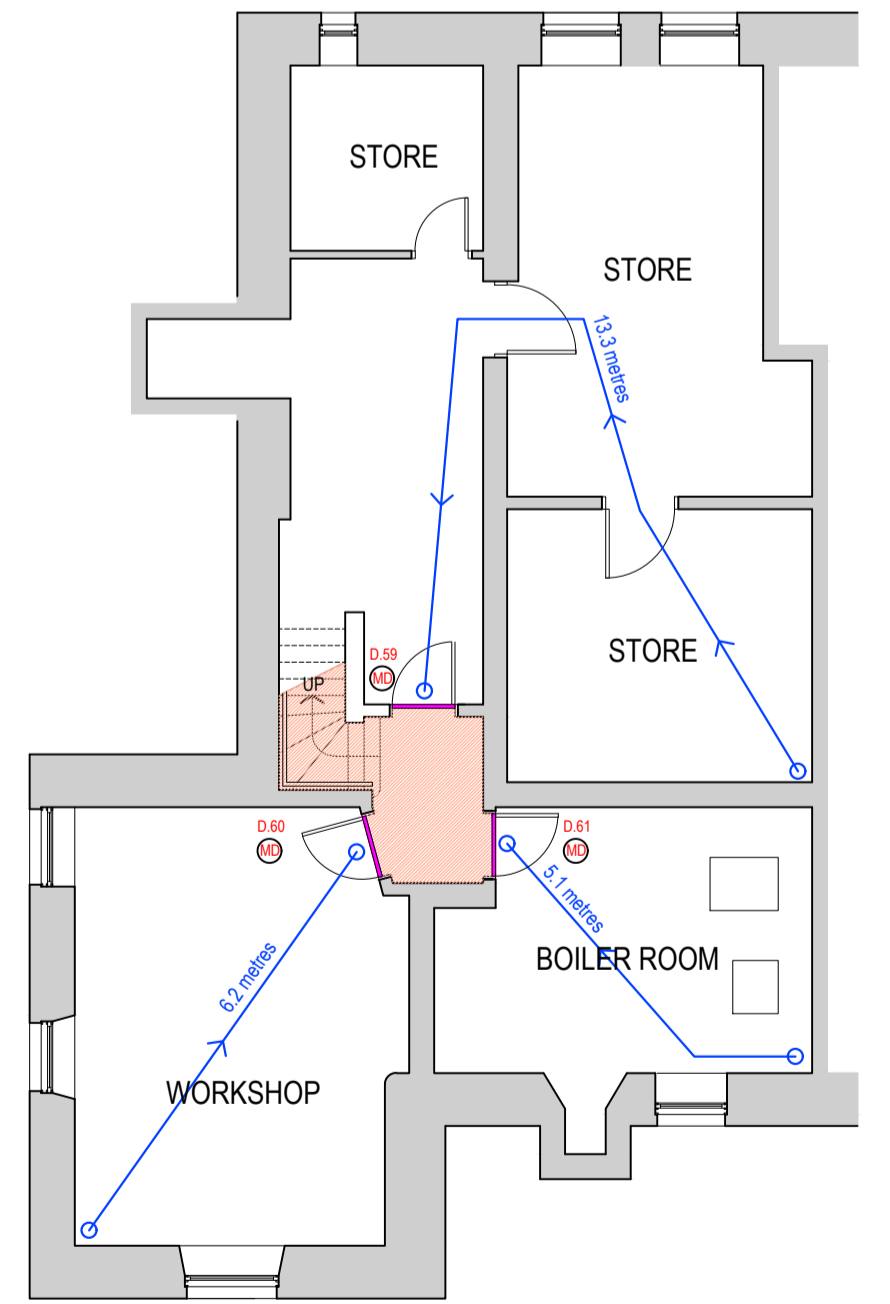

BASEMENT

- LEGEND**
- HATCHED AREA DENOTES PROTECTED ZONE
 - HATCHED AREA DENOTES ROOMS SERVED BY FIRE SUPPRESSION SYSTEM
 - DENOTES TRAVEL DISTANCE IN SINGLE DIRECTION
 - DENOTES MEDIUM DURATION SELF-CLOSING FIRE DOOR
 - DENOTES SHORT DURATION SELF-CLOSING FIRE DOOR
 - DENOTES LOCKABLE SHORT DURATION FIRE DOOR (NO SELF-CLOSER)

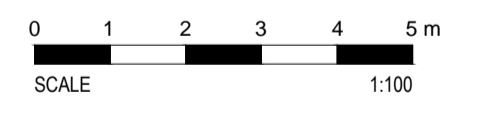

STEWART ASSOCIATES
 Architects & Development Consultants

23 BATH STREET
 LARGS
 AYRSHIRE
 tel : 01475 670033
 fax : 01475 673103
 email: info@stewart-associates.com

TITLE	BLAIR CASTLE, DALRY
CLIENT	THE HUNTER FOUNDATION
DRAWING	GROUND FLOOR AND BASEMENT PLANS AS PROPOSED
SCALE	1:100@A1
DATE	09/22
DRAWN	AMK
CHECKED	BAS
NUMBER	2222/W07F