


ALL DIMENSIONS IN MILLIMETRES
FIGURED DIMENSIONS ONLY TO BE USED FROM
THIS DRAWING UNLESS STATED OTHERWISE
READ IN CONJUNCTION WITH ENGINEERS
DRAWINGS AND SPECIFICATION
ALL SIZES TO BE CHECKED ON SITE
BY CONTRACTOR PRIOR TO ORDERING MATERIALS
THIS DRAWING IS COPYRIGHT

PLANNING

REVISION DESCRIPTION	DATE
----------------------	------

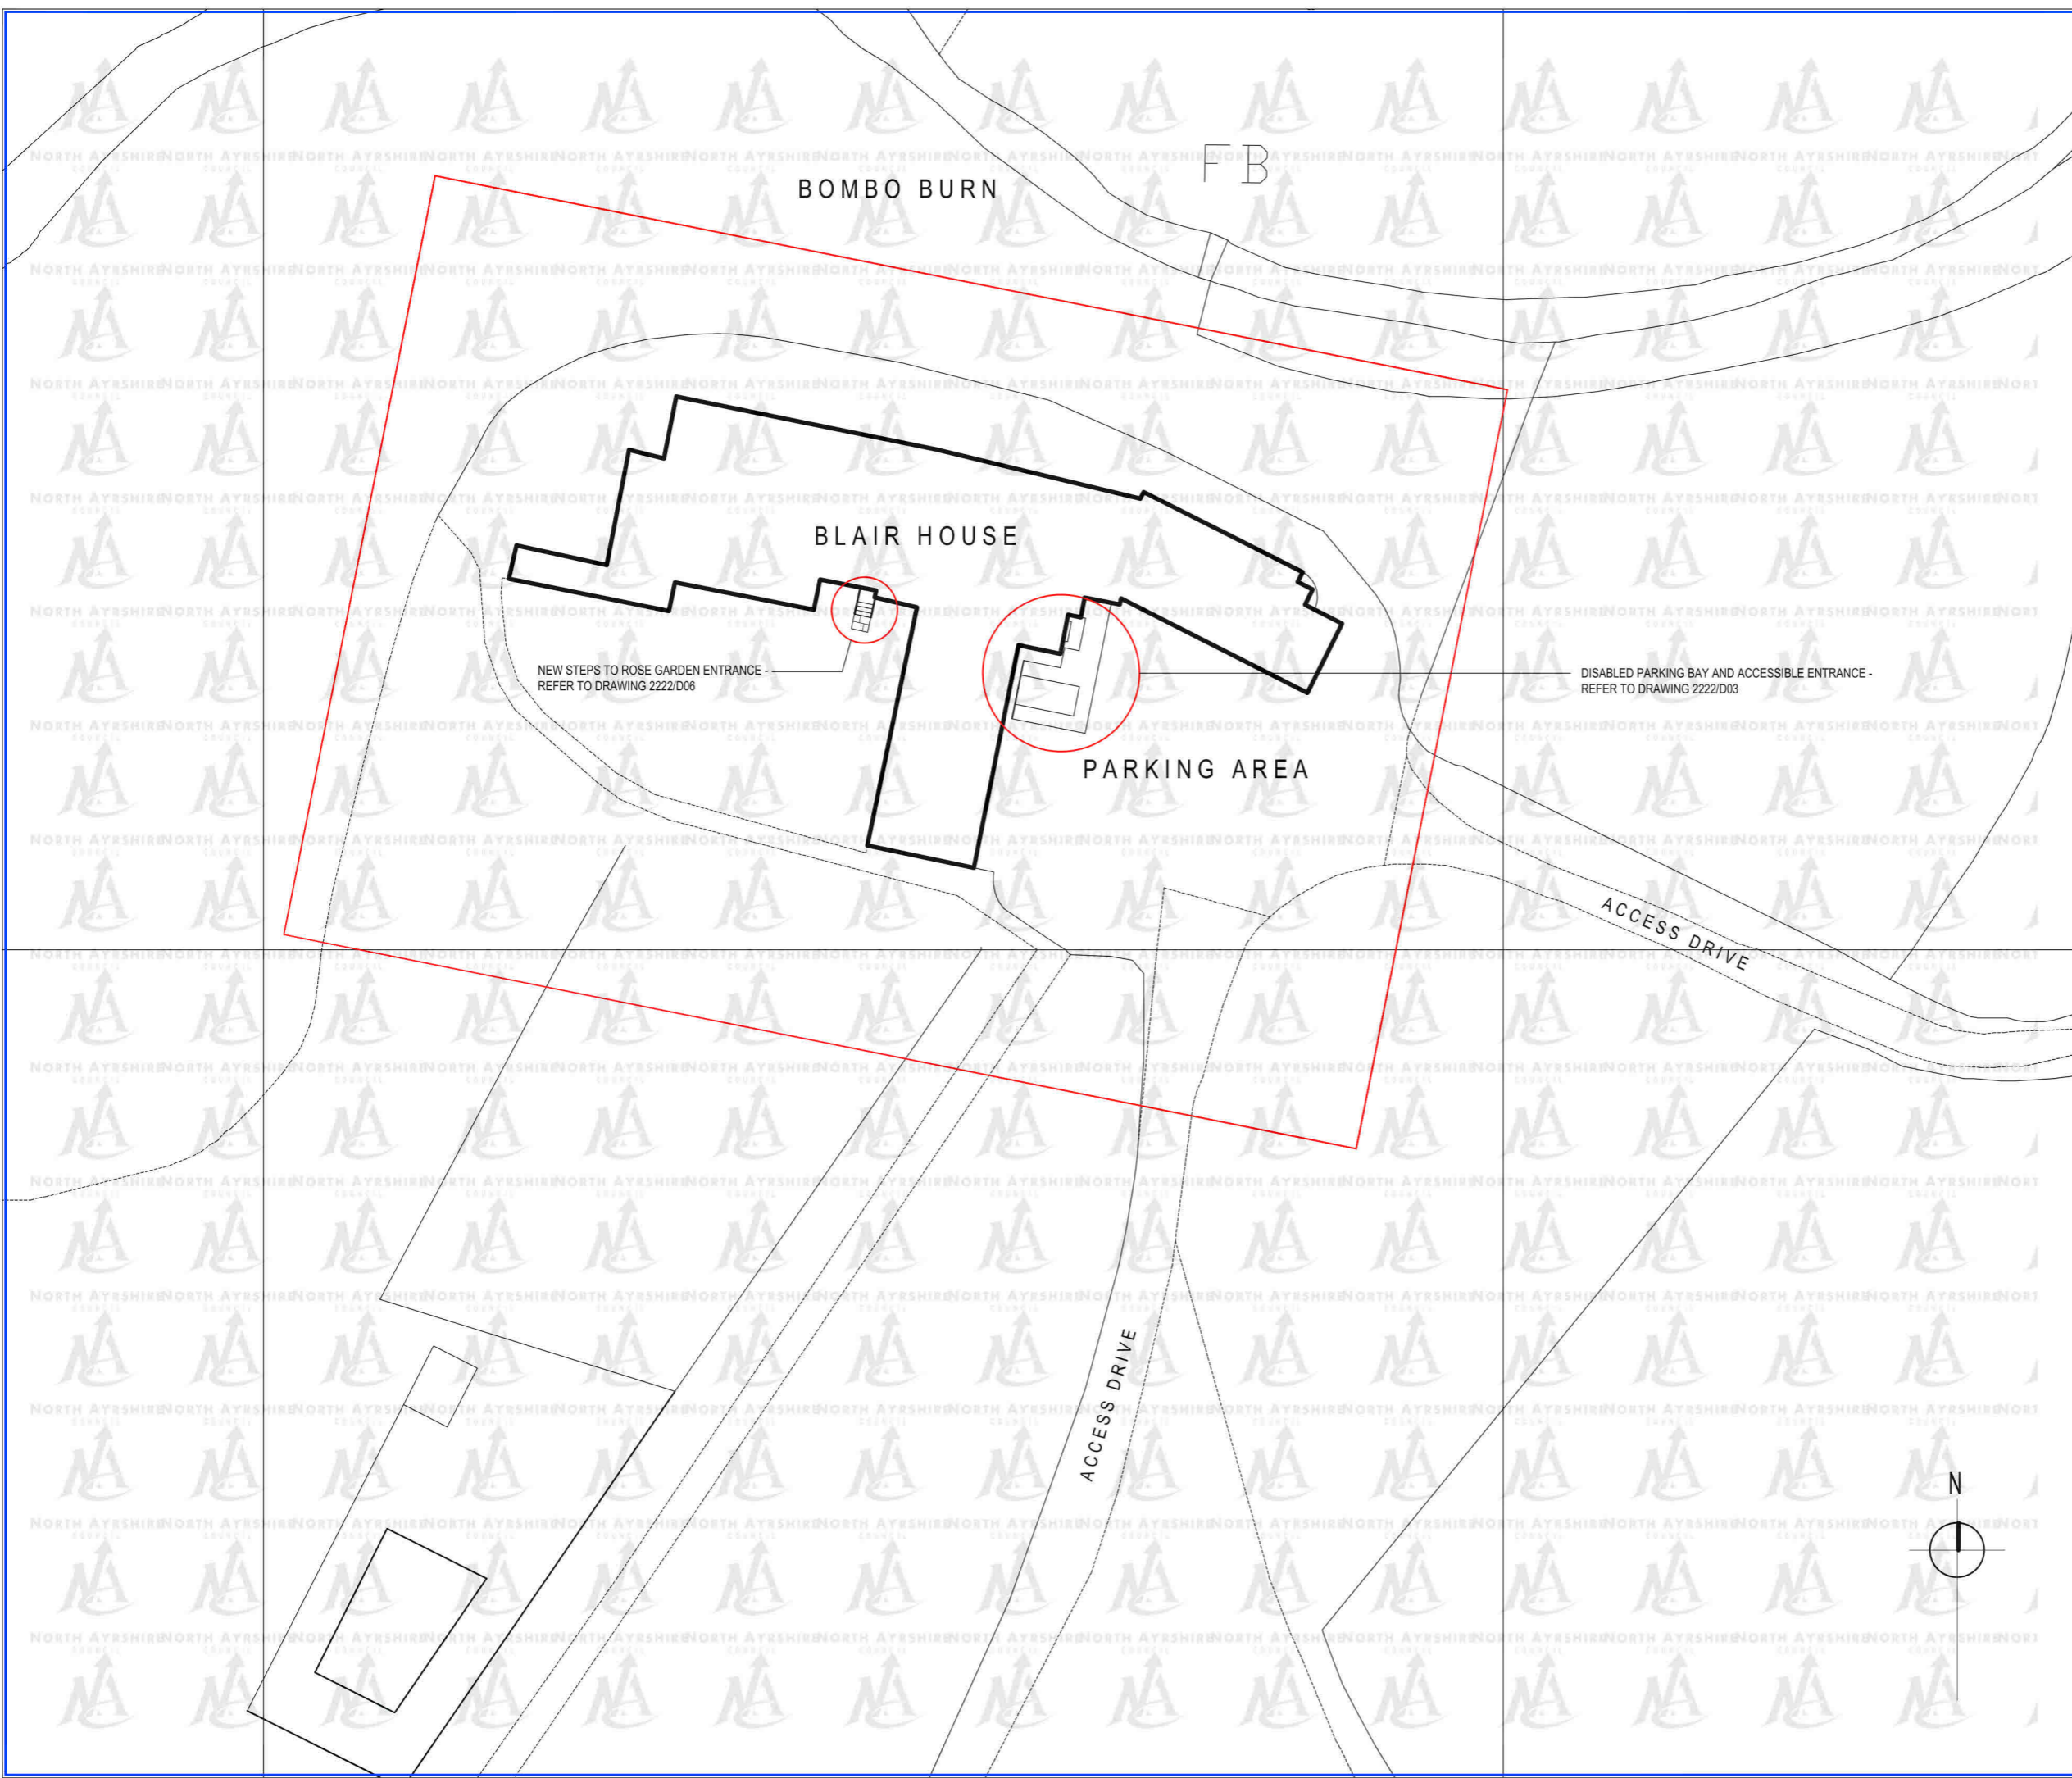

STEWART ASSOCIATES

Architects & Development Consultants

23 BATH STREET
LARGS
AYRSHIRE
tel : 01475 670033
fax : 01475 673103



email: info@stewart-associates.com

TITLE **BLAIR CASTLE, DALRY**

CLIENT **THE HUNTER FOUNDATION**

DRAWING **SITE LAYOUT**

SCALE 1:500 DATE 02/24

DRAWN AHK CHECKED BAS

NUMBER **2222/W22**