

ALL DIMENSIONS IN MILLIMETRES
 FIGURED DIMENSIONS ONLY TO BE USED FROM
 THIS DRAWING ONLY UNLESS STATED OTHERWISE
 READ IN CONJUNCTION WITH ENGINEERS
 DRAWINGS AND SPECIFICATION
 ALL SIZES TO BE CHECKED ON SITE
 BY CONTRACTOR PRIOR TO ORDERING MATERIALS
 THIS DRAWING IS COPYRIGHT



WARRANT

REVISION	DESCRIPTION	DATE

SERVICES LEGEND

SYMBOL DESCRIPTION

LIGHTING KEY:

-  LOW VOLTAGE SPOTLIGHT
-  ONE WAY DIMMER SWITCH (NUMBER OF GANGS AS LAYOUT)

POWER:

-  FAN ISOLATOR SWITCH (HIGH LEVEL)

VENTILATION:

-  WALL MOUNTED EXTRACT FAN

STEWART ASSOCIATES

Architects & Development Consultants

23 BATH STREET
 LARGS
 AYRSHIRE
 tel : 01475 670033
 fax : 01475 673103



email: info@stewart-associates.com

TITLE BLAIR CASTLE, DALRY


CLIENT THE HUNTER FOUNDATION

DRAWING ROSE GARDEN ROOM - SHOWER ROOM


SCALE 1:20 DATE 06/23

DRAWN AHK CHECKED BAS

NUMBER 2222/D05

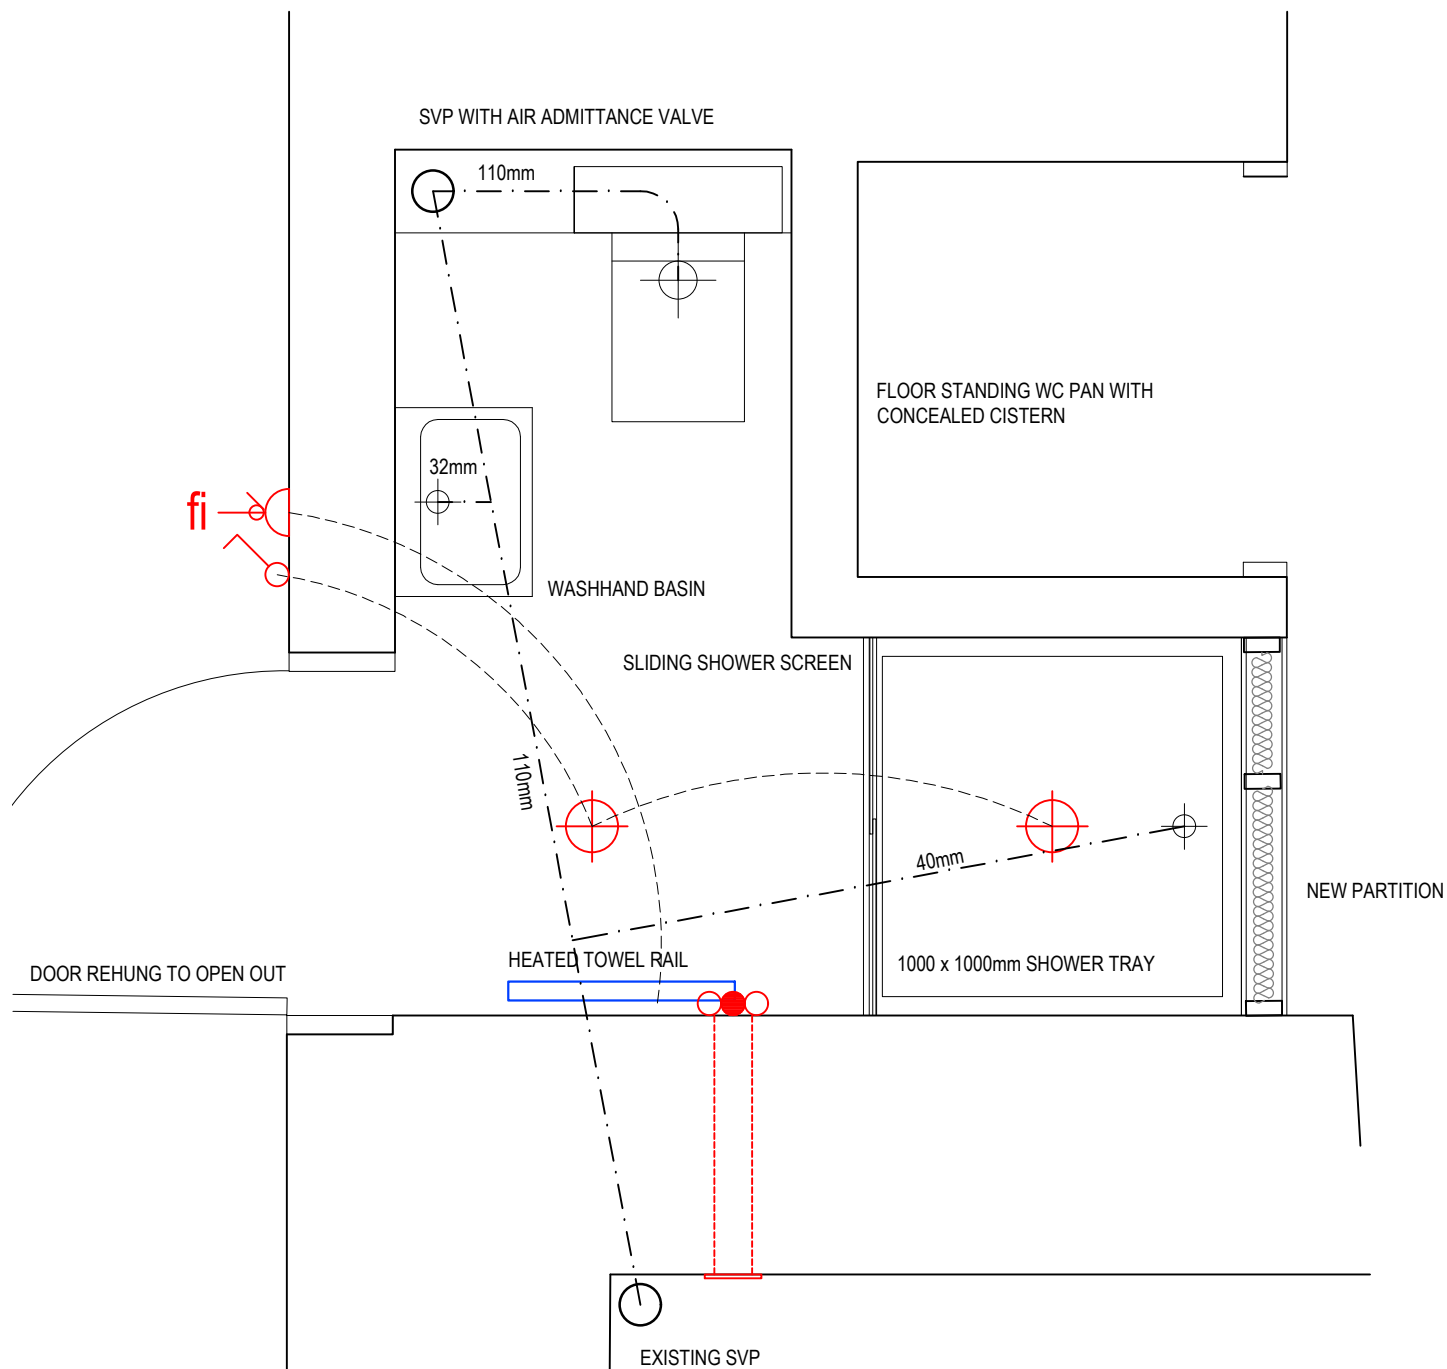

PLAN

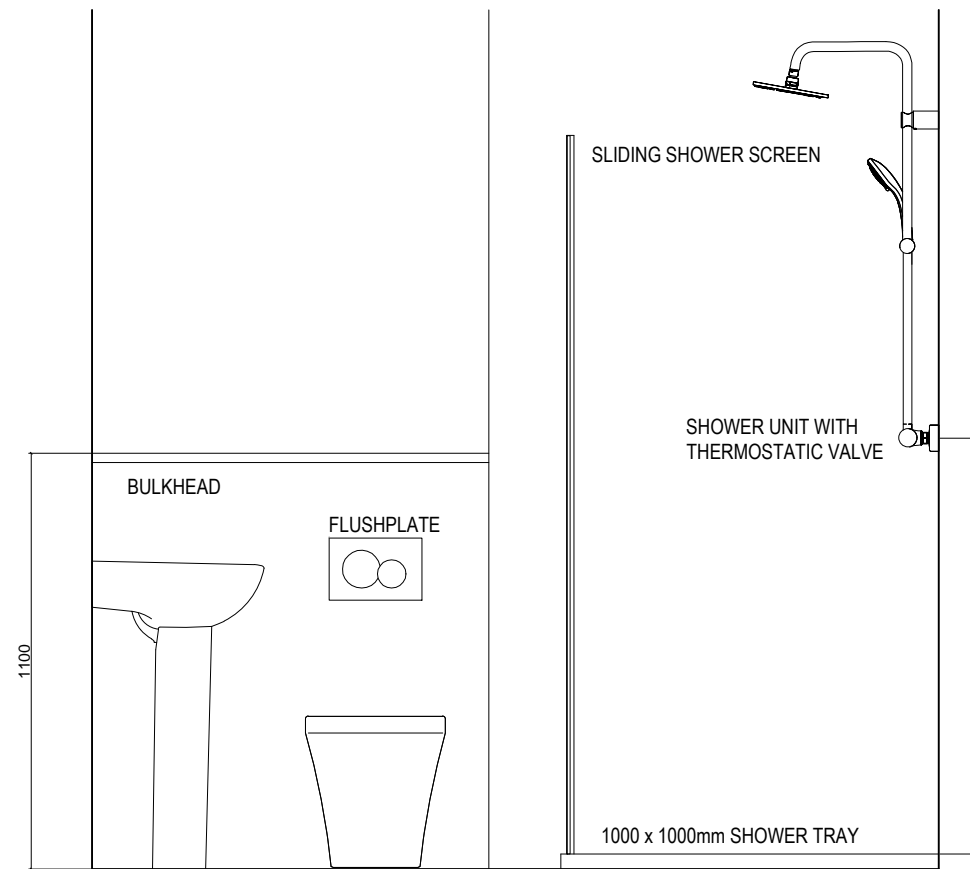

ELEVATION