
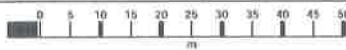


25 Dowling Avenue

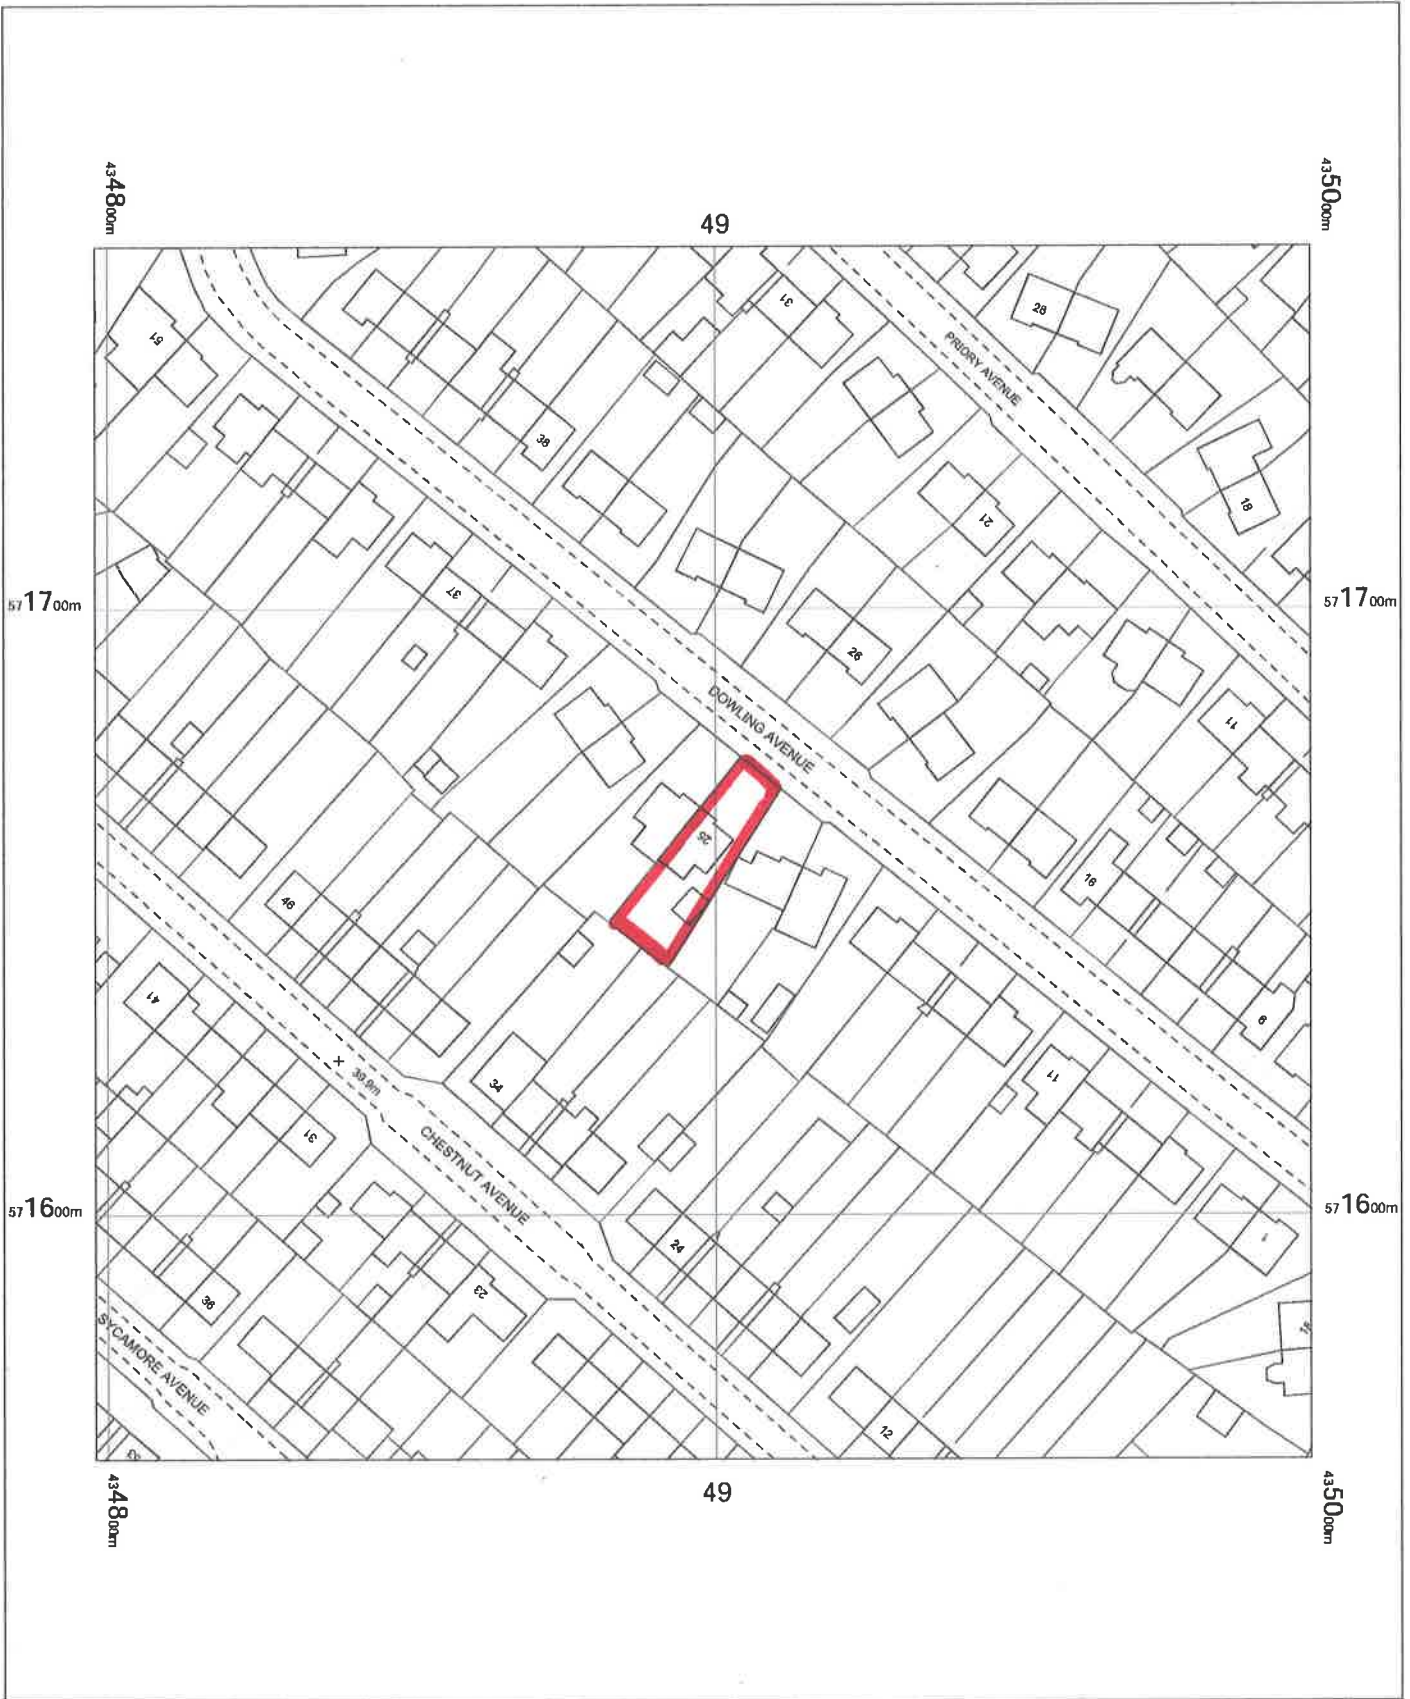

OS MasterMap 1250/2500/10000 scale
Wednesday, March 8, 2023, ID: BLJT-01091139
www.planningapplicationmaps.co.uk

1:1250 scale print at A4, Centre: 434898 E, 571660 N

©Crown Copyright Ordnance Survey. Licence no. 100051661

