



All windows to be manufactured to the following British Standards.
Workshop joinery to BS 1186 P2
Weatheright: BS 5375 P11
High Performance to BS 5368
Pt 1, 2 & 3
Operation Performance to BS 6375 P12:1995

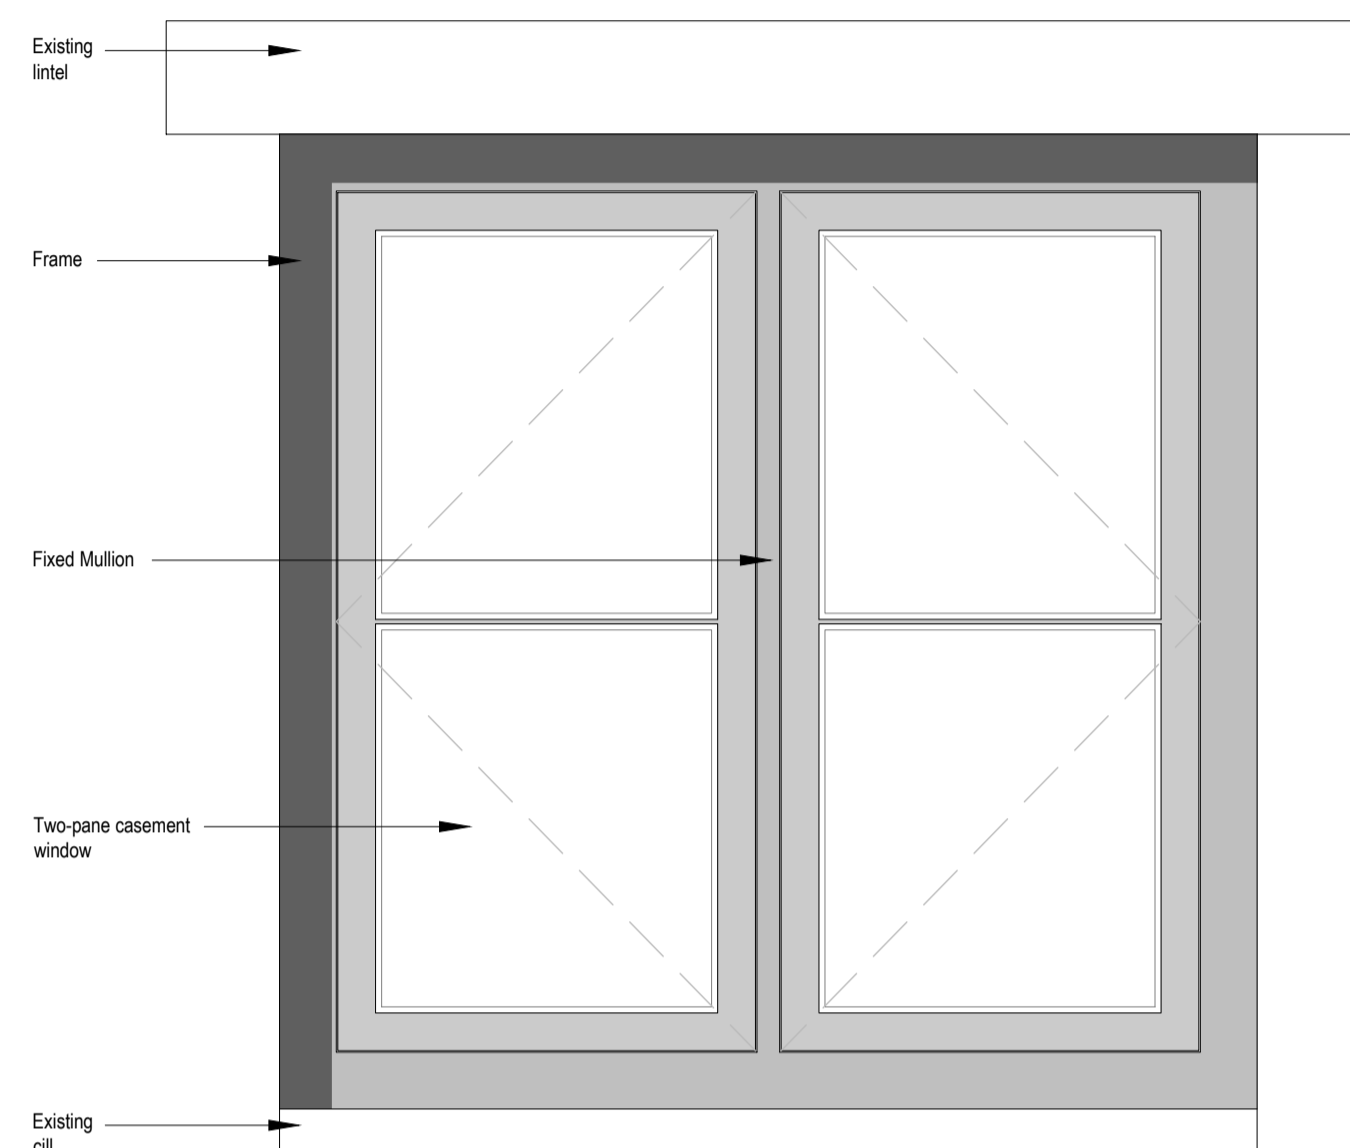


TYPICAL DETAIL OF (SOFTWOOD) FLUSH FITTING CASEMENT WINDOW
SCALE 1:10

ELEVATION

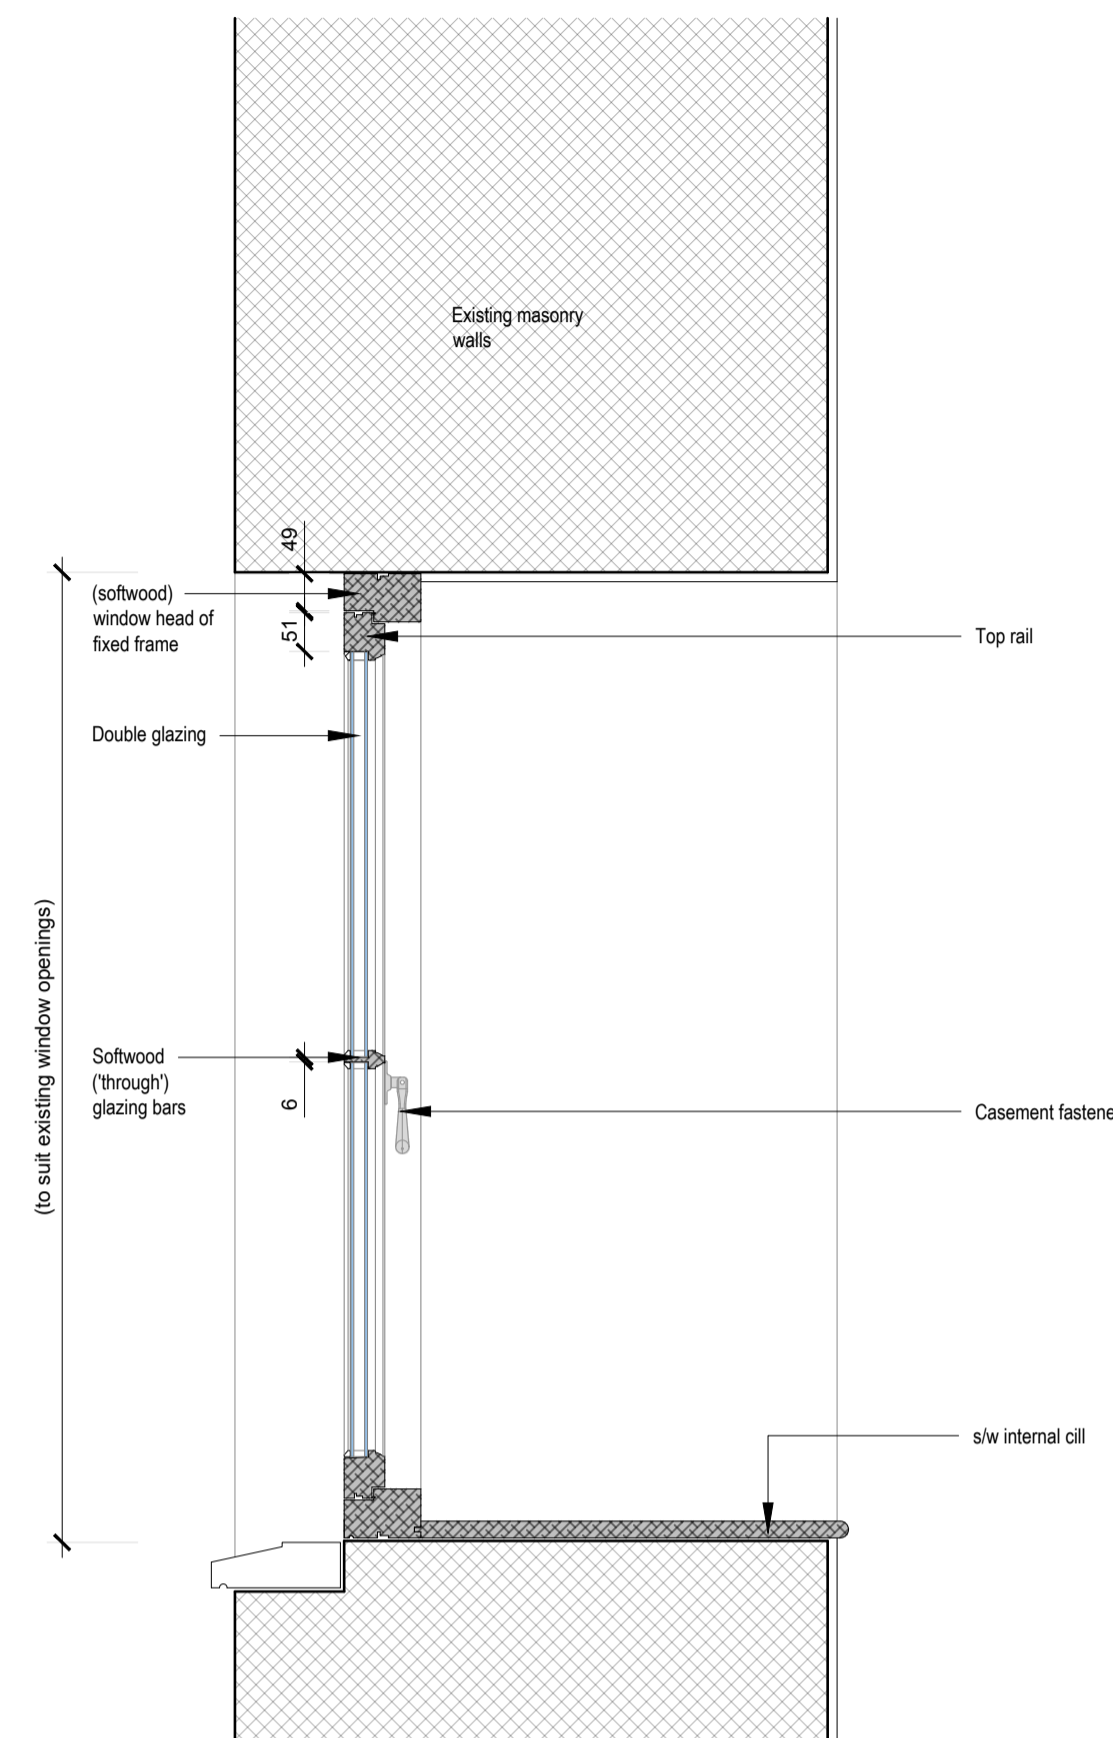


TYPICAL DETAIL OF (SOFTWOOD) FLUSH FITTING CASEMENT WINDOW
SCALE 1:10

SECTION

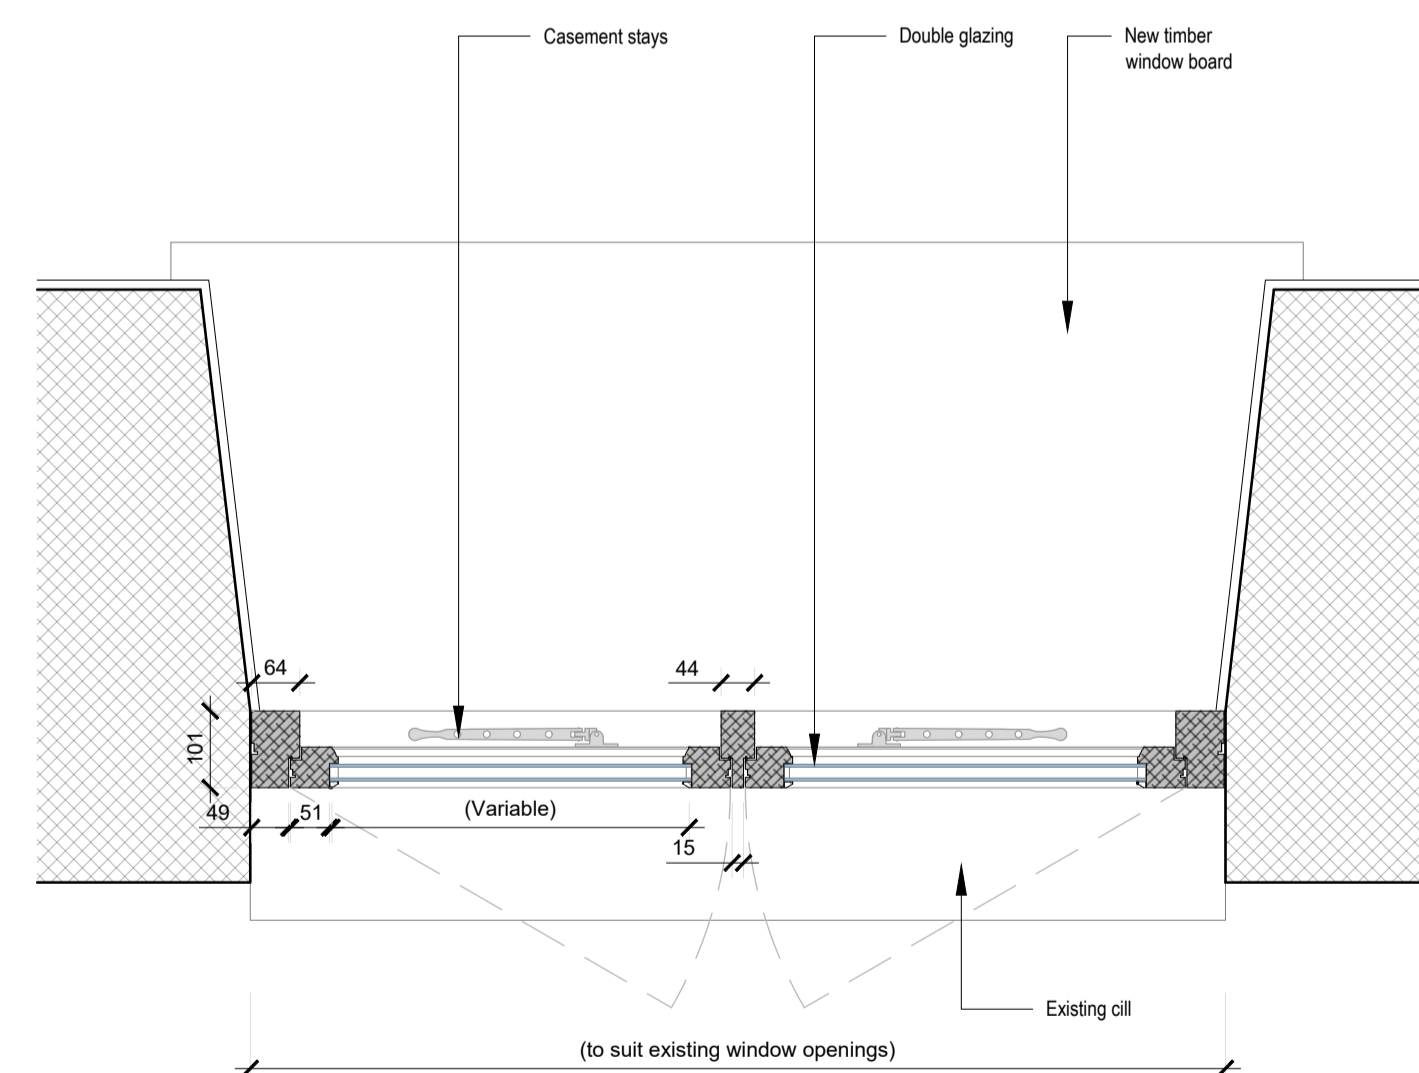

TYPICAL DETAIL OF (SOFTWOOD) FLUSH FITTING CASEMENT WINDOW
SCALE 1:10

PLAN

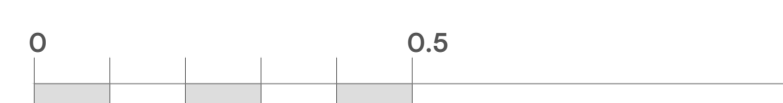

SCALE BAR (m) 1:10

Project Name:
New Window

Project Address:
6 The Street
South Luffenham
LE15 8NX

Client:
Mr & Mrs P
Hallewell

Project: 1689	Drg No: 22	Revision:
------------------	---------------	-----------

Drawing Title:
Joinery Details

Scale: 1:10	Paper size: @A2
----------------	--------------------

Drawn: RJ	Checked: Initial
-----------	------------------

Issue:
PLANNING