


0 1 2 5 10 (m)


BUILDING DESIGN PARTNERSHIP LTD SHALL HAVE NO RESPONSIBILITY FOR ANY USE MADE OF THIS DOCUMENT OTHER THAN FOR THAT WHICH IT WAS PREPARED AND ISSUED.
 ALL DIMENSIONS SHOULD BE CHECKED ON SITE.
 DO NOT SCALE FROM THIS DRAWING.
 ANY DRAWING ERRORS OR DIVERGENCES SHOULD BE BROUGHT TO THE ATTENTION OF BUILDING DESIGN PARTNERSHIP LTD AT THE ADDRESS SHOWN.
 DRAWINGS SHALL BE READ IN CONJUNCTION WITH THE FOLLOWING:
 THE BDP CDM RISK SCHEDULE
 THE BDP RISK SERIES OF DRAWINGS (IF APPLICABLE)

NOTES

C01 - First Issue PN SGe 16/02/24

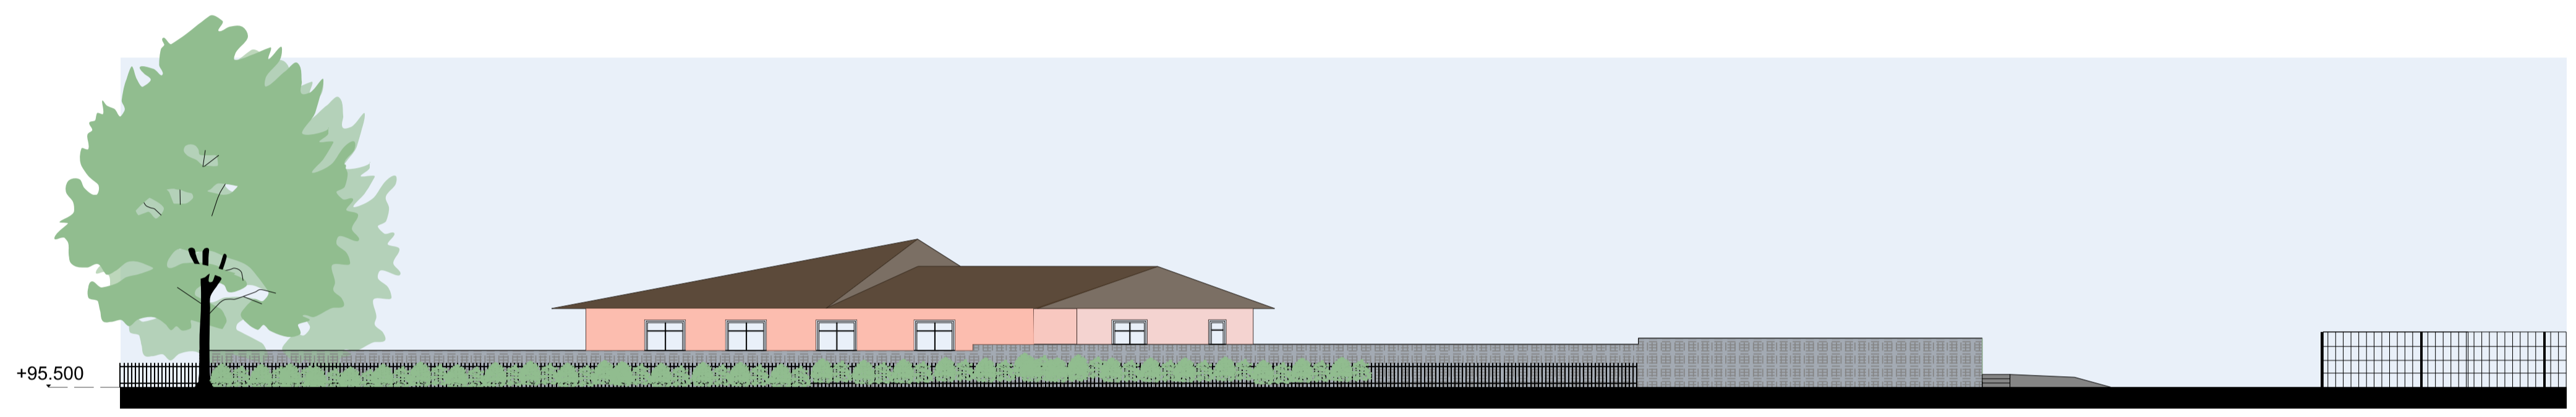

Existing Section

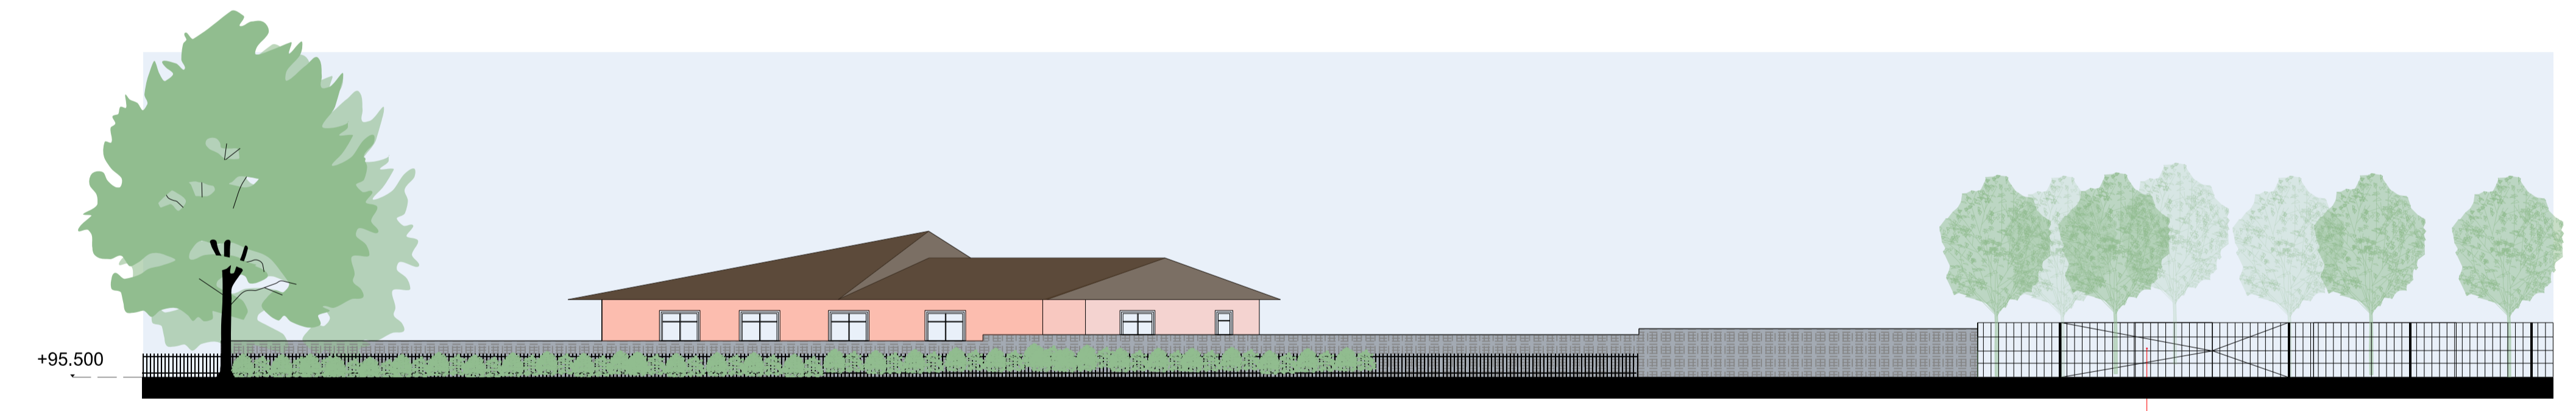

Proposed Section

Weldmesh fence with gates introduced to allow for vehicular access

BDP.

15 Exchange Place
 Glasgow
 G1 3AN
 United Kingdom
 T +44 (0)141 227 7900
 F +44 (0)141 227 7901
 www.bdp.com

PROJECT TITLE
 Maybole Community Campus

PROJECT NUMBER
 P3000653

DRAWING TITLE
 Cadets Access
 Current and proposed sections

SCALE
 1:150@A1

DATE
 12/02/24

DRAWING NO.
 MAY-BDP-02-ZZ-DR-L-PP012

REVISION
 C01