


All dimensions to be checked on site and the Architects notified of any discrepancies prior to commencement of work.
 All materials and workmanship to relevant British Standards Codes of practice and manufacturers recommendations.

This drawing is copyright

Revision	Date	Description	Initials
----------	------	-------------	----------

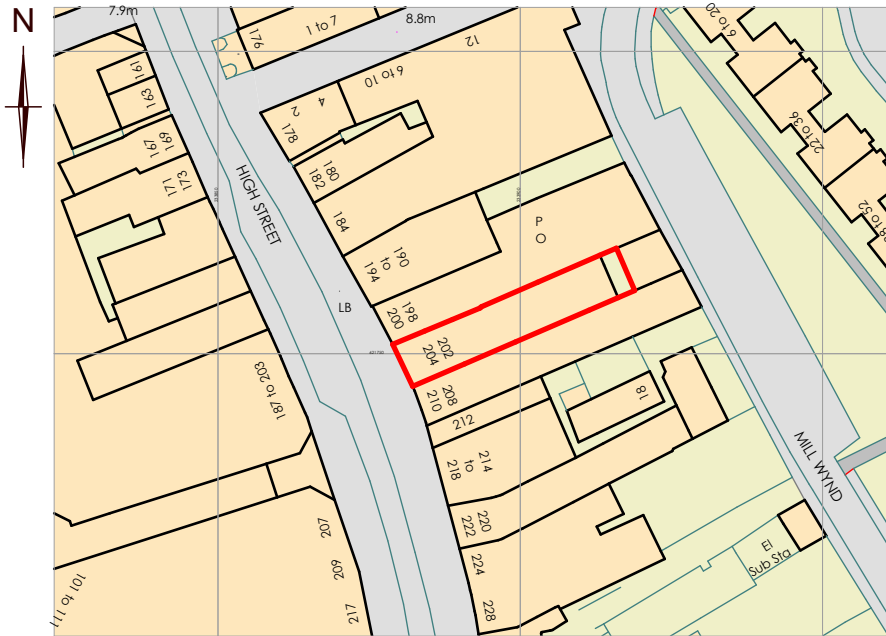

Ordnance Survey, (c) Crown Copyright 2024. All rights reserved. Licence number 100022432



Ordnance Survey Location Plan

Scale 1:1250

Site Area: 305m²



matrixarchitecture ltd

Matrix Architecture Ltd, 8-9 Brenkley Way,
 Blezard Business Park, Seaton Burn, NE13 6DS
T: 0191 2368955 **M:** 07948 275164
E: sms@matrixarchitecture.co.uk
W: www.matrixarchitecture.co.uk



CLIENT	LUXURY LEISURE LTD
JOB TITLE	202 HIGH STREET, AYR
SHEET TITLE	ORDNANCE SURVEY LOCATION PLAN

SCALES	1:1250 @ A4
SHEET NUMBER	3550(B)03
REVISION	CHECKED
DATE	DRAWN
14/02/2024	S.STEEL