



NORTH

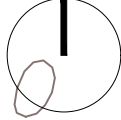


--- SITE BOUNDARY

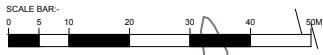

THIS DRAWING IS COPYRIGHT ©
ALL DIMENSIONS TO BE CHECKED ON SITE BEFORE WORK COMMENCES. DISCREPANCIES TO BE REPORTED TO I.A.
VARIATIONS AND MODIFICATIONS TO INFORMATION SHOWN ON THIS DRAWING SHALL NOT BE CARRIED OUT WITHOUT PRIOR PERMISSION BY IANOS FRASER ARCHITECTS WHO ACCEPT NO LIABILITY FOR ALTERATIONS MADE TO THIS DRAWING BY ANY OTHER PARTY.
THIS DRAWING IS TO BE READ IN CONJUNCTION WITH ALL RELEVANT ARCHITECTURAL, STRUCTURAL, SERVICES DRAWINGS AND SPECIFICATIONS.
IT IS THE RESPONSIBILITY OF THE CONTRACTOR TO ENSURE THAT ALL MATERIALS USED DURING CONSTRUCTION OBEY A BS MARKING.

REV	DESCRIPTION	DRAWN	CHECK	DATE
A	Status updated for warrant submission			09.07.2022

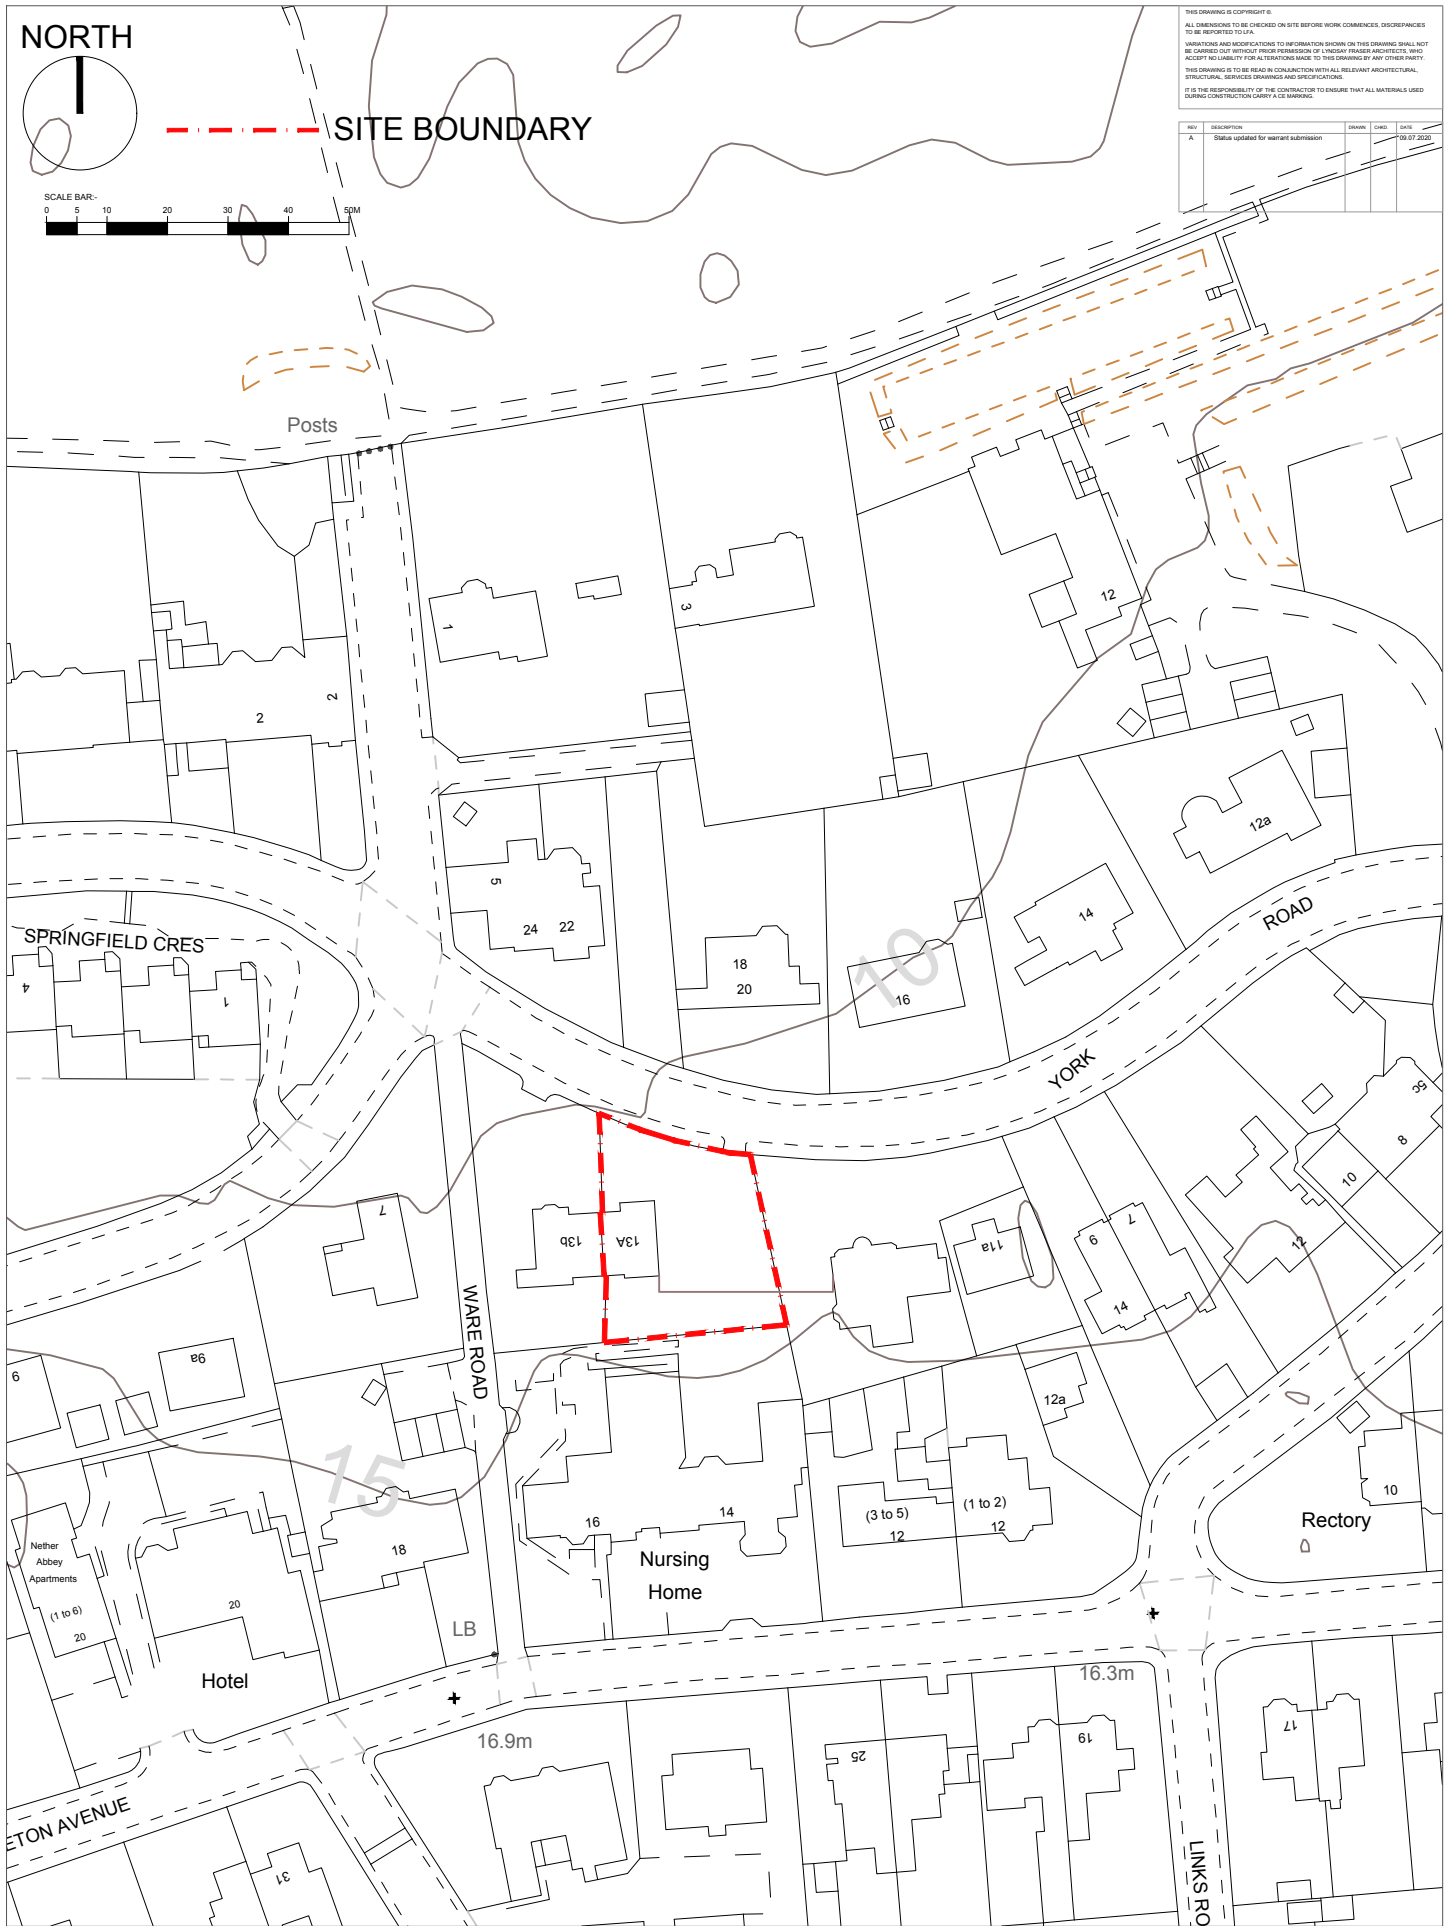

CLIENT.
IAIN & ROSIE MORRISON
 PROPOSED ALTERATIONS & EXTENSION
 13A YORK ROAD
 NORTH BERWICK

PROJECT.
13A YORK ROAD
 LOCATION PLAN

DRAWING.		SCALE AT A4	DATE
PROJECT NO.	21023	1:1250 (A4)	JANUARY 2024
DRAWING NO.	(OS) 001	ISSUE PURPOSE	WORK STAGE
REVISION	*	PLANNING	PLANNING