


REVISIONS				
CHGE	DESCRIPTION	DRWN	DATE	APPR

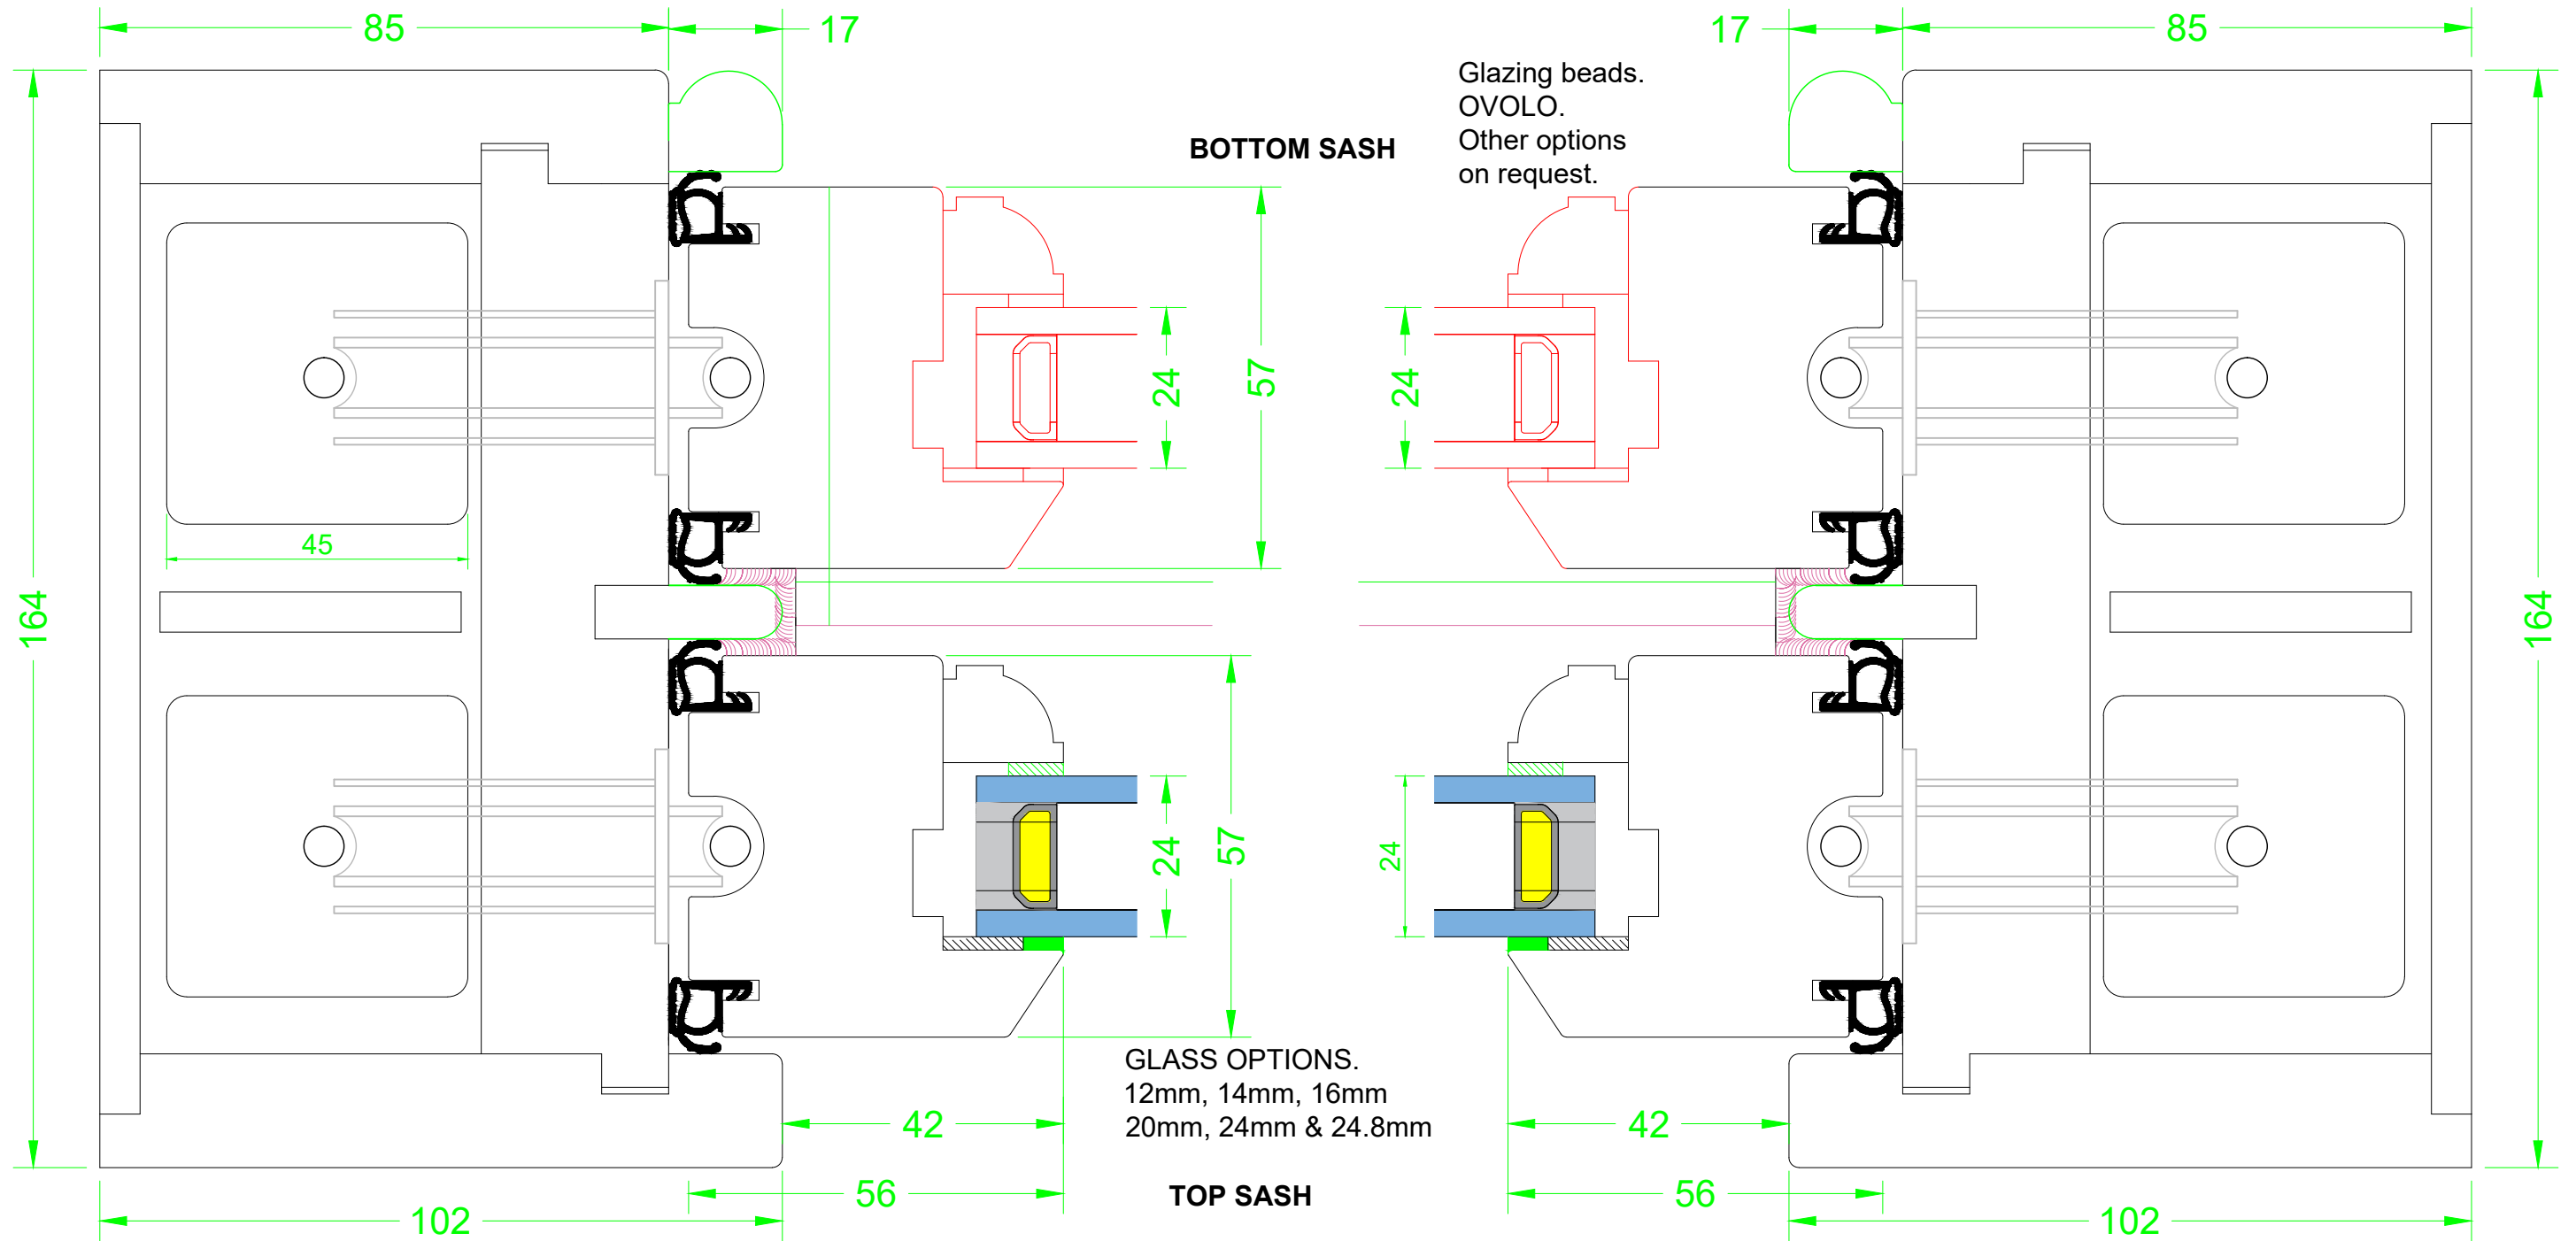

<p><b>TOLERANCES</b> <i>UNLESS OTHERWISE SPECIFIED</i></p> <p>ALL DIMENSIONS IN MM ALL LINEAR DIMENSIONS ±0.4 ALL ANGLE DIMENSIONS ±0.5° BREAK ALL SHARP EDGES 0.5</p> <p>THIRD ANGLE PROJECTION</p>	<p><b>OTD</b> imber</p> <p>1 ENNERDALE AVENUE GREAT NOTLEY BRAintree CM97 7UE Tel: 07943 674 886 EMAIL: owen.dare@yahoo.com WEB: www.otdarejoineryconsultants.co.uk</p>	<p>TRADITIONAL BOX SASH WINDOW 24mm GLAZING</p>	
		<p>TITLE</p> <p><b>JAMB SECTION DOCUMENT Q DESIGN</b></p>	<p>SCALE</p> <p><b>1:1</b></p>
<p>DRAWN BY: OTD</p> <p>DATE DRAWN: 10MAY19</p>	<p>DRAWING No:</p> <p>OTD-01-25</p>	<p>REV:</p> <p><b>A</b></p>	